
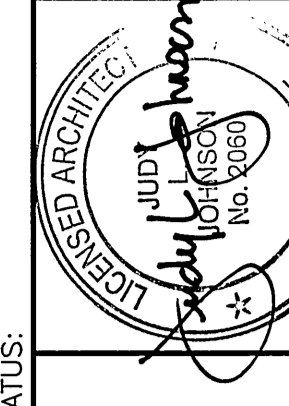
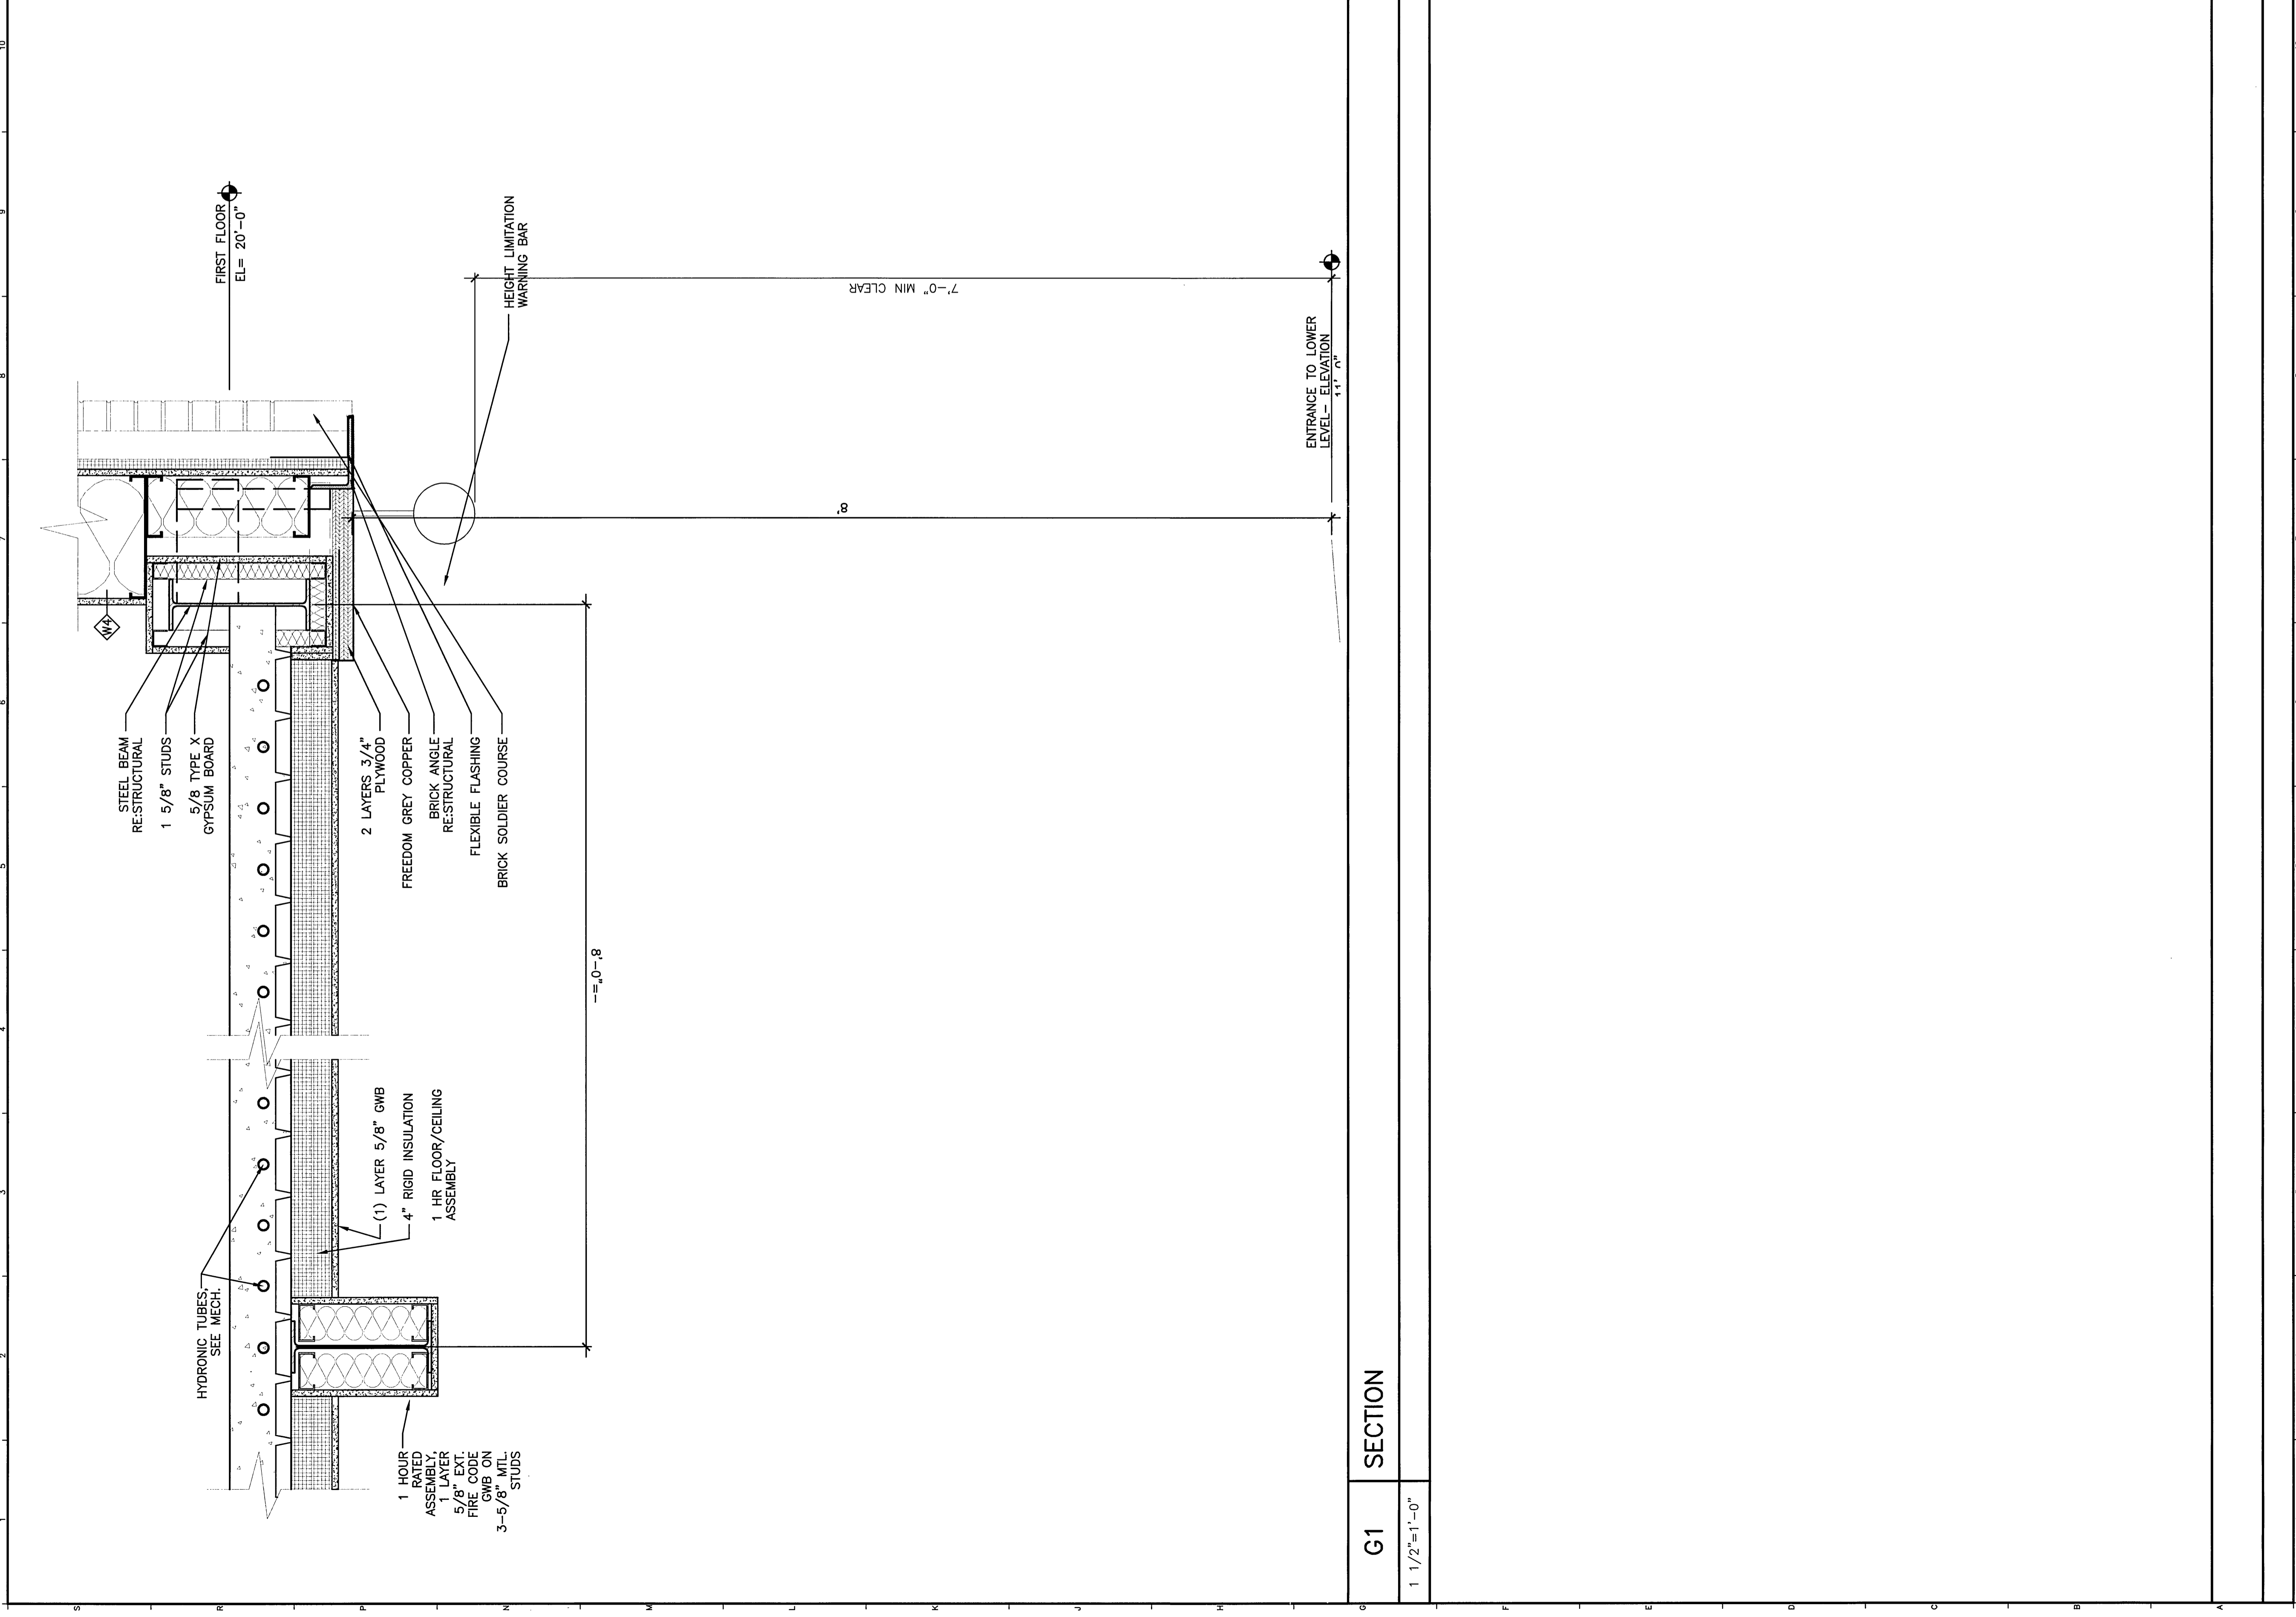


0	ISSUED FOR CONSTRUCTION	12-15-03
REV.	DESCRIPTION	DATE
ISSUED FOR CONSTRUCTION 12-15-03		
CURRENT ISSUE STATUS:		
		
SM RT ARCHITECTURE ENGINEERING PLANNING 144 Fore Street/P.O. Box 618 Portland, Maine 04104 tel. (207) 772-3846 fax. (207) 772-1070		
FORE STREET OFFICE BUILDING PORTLAND, MAINE		
DETAILS		
SHEET TITLE:	AS NOTED	DATE: 12-15-03
SCALE:	PROJECT MANAGER: JJJ	GRAPHIC SCALE: 0"
JOB CAP/DRAWN: RJJ		
A/E OF RECORD: JJJ		
SMART CAD FILE: AE513-03087		
PROJECT NO.: 03087		
SHEET NO.:	AE513	

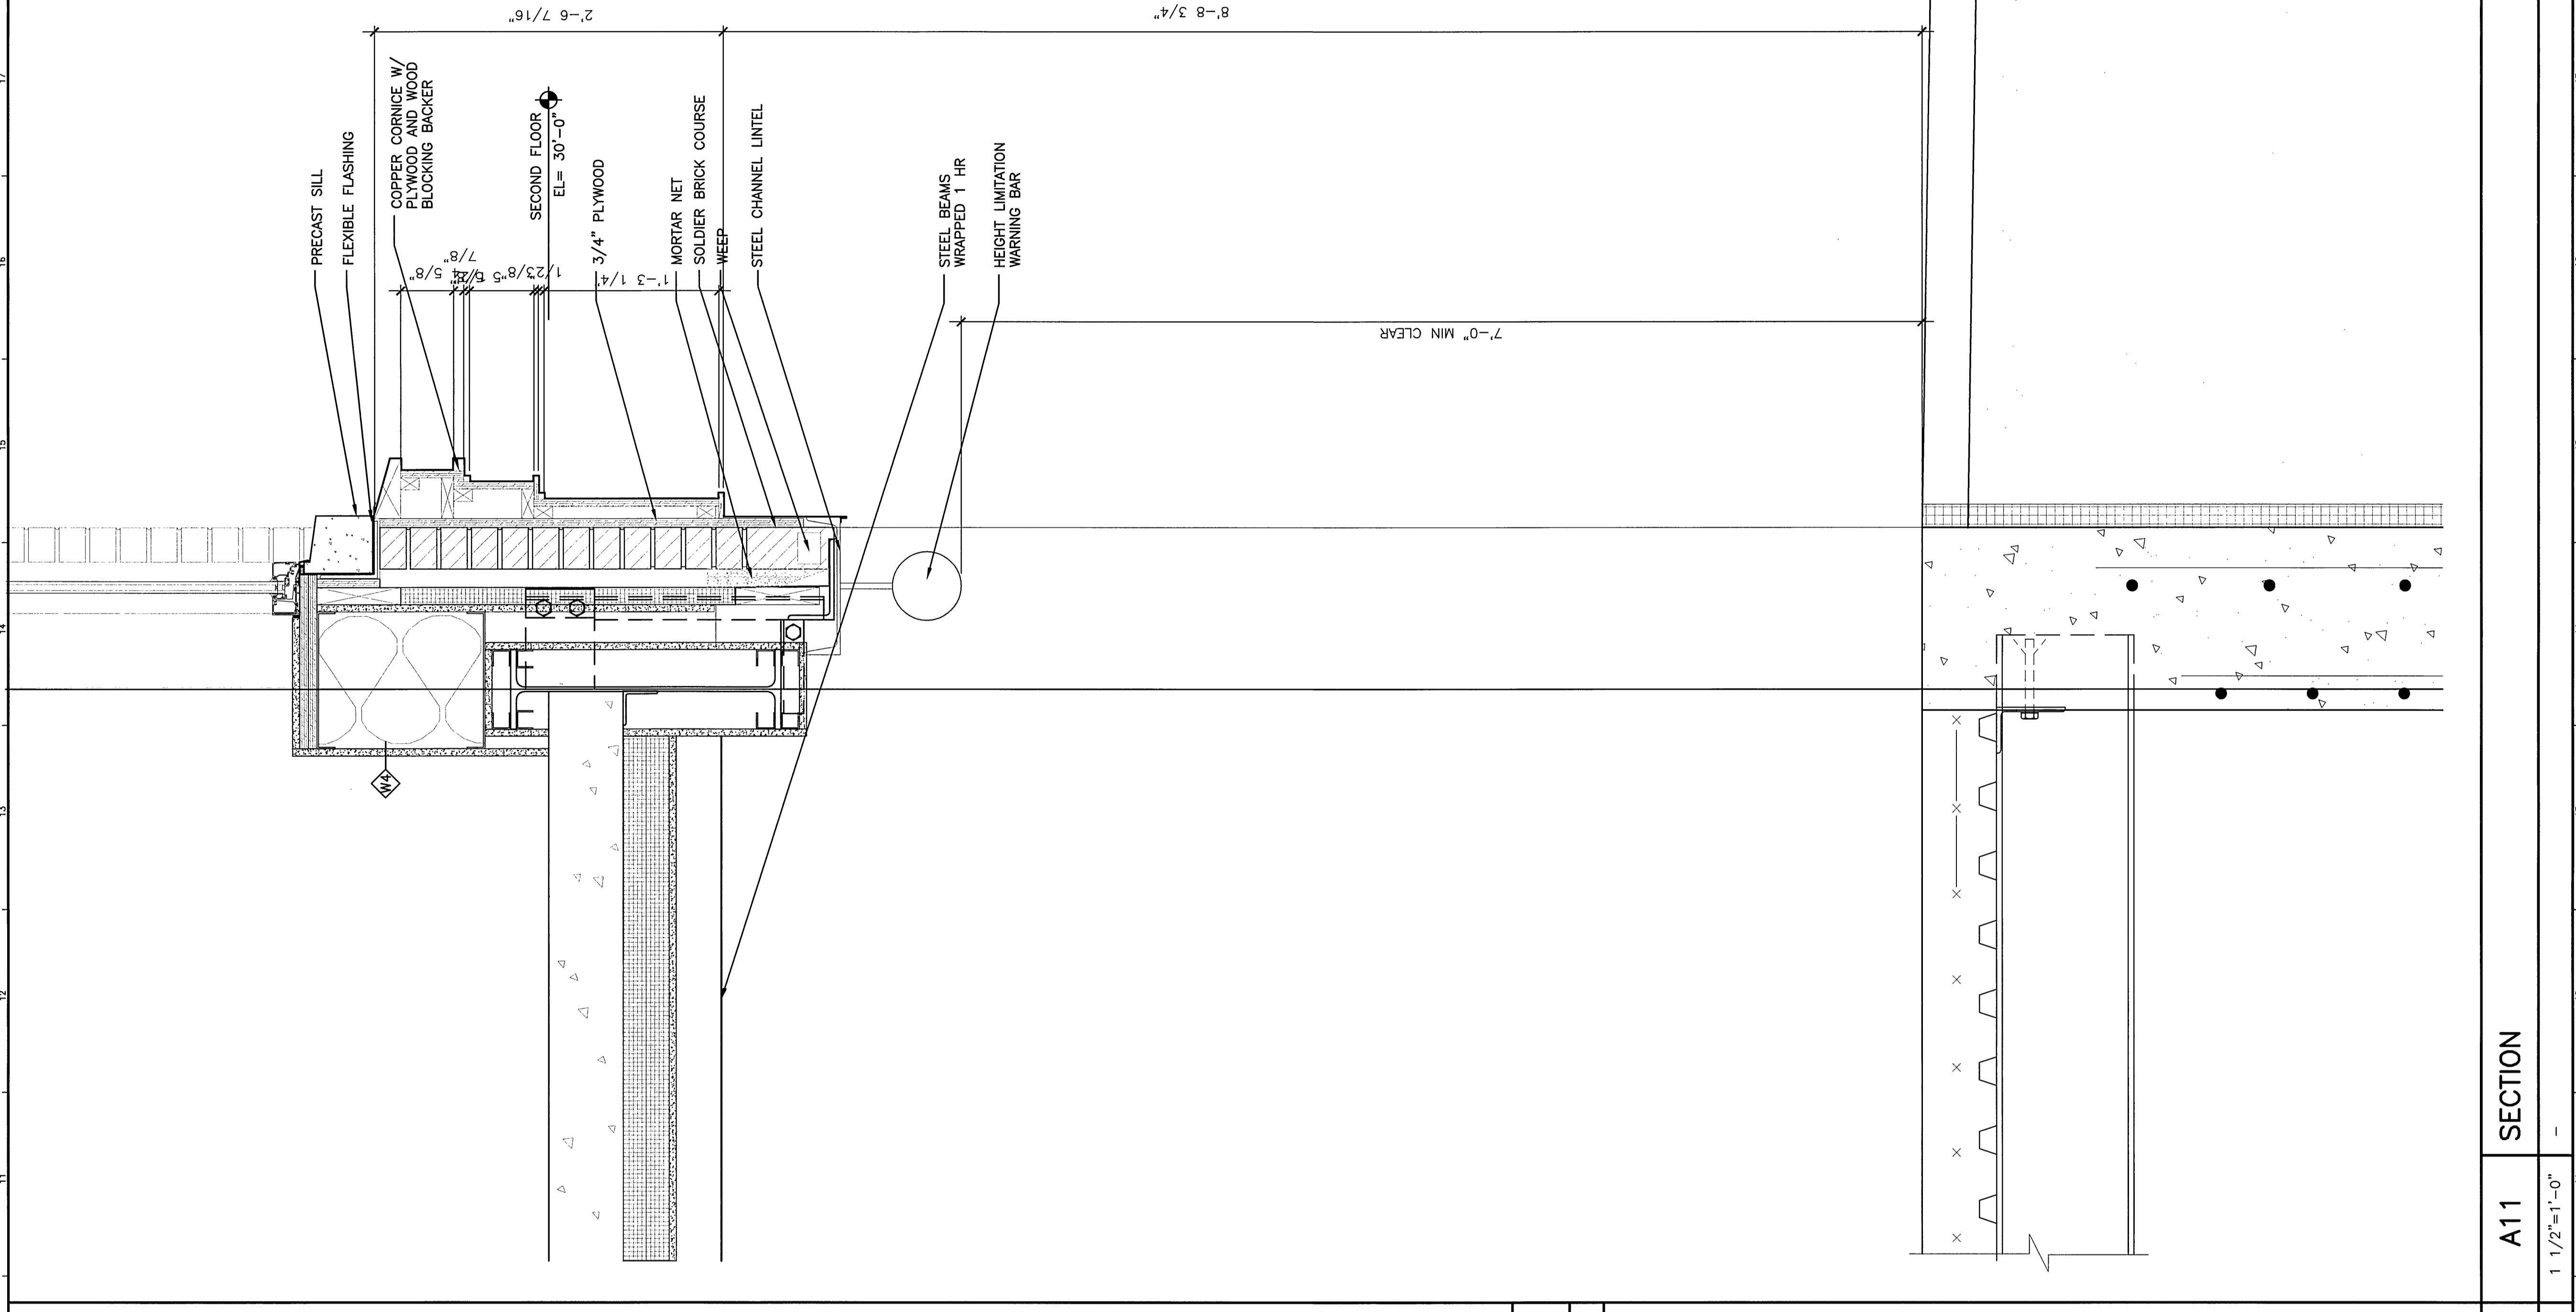

G1 SECTION
1 1/2"=1'-0"

A11 SECTION
1 1/2"=1'-0"