




L1 PIER PLAN DETAIL
1"=1'-0"

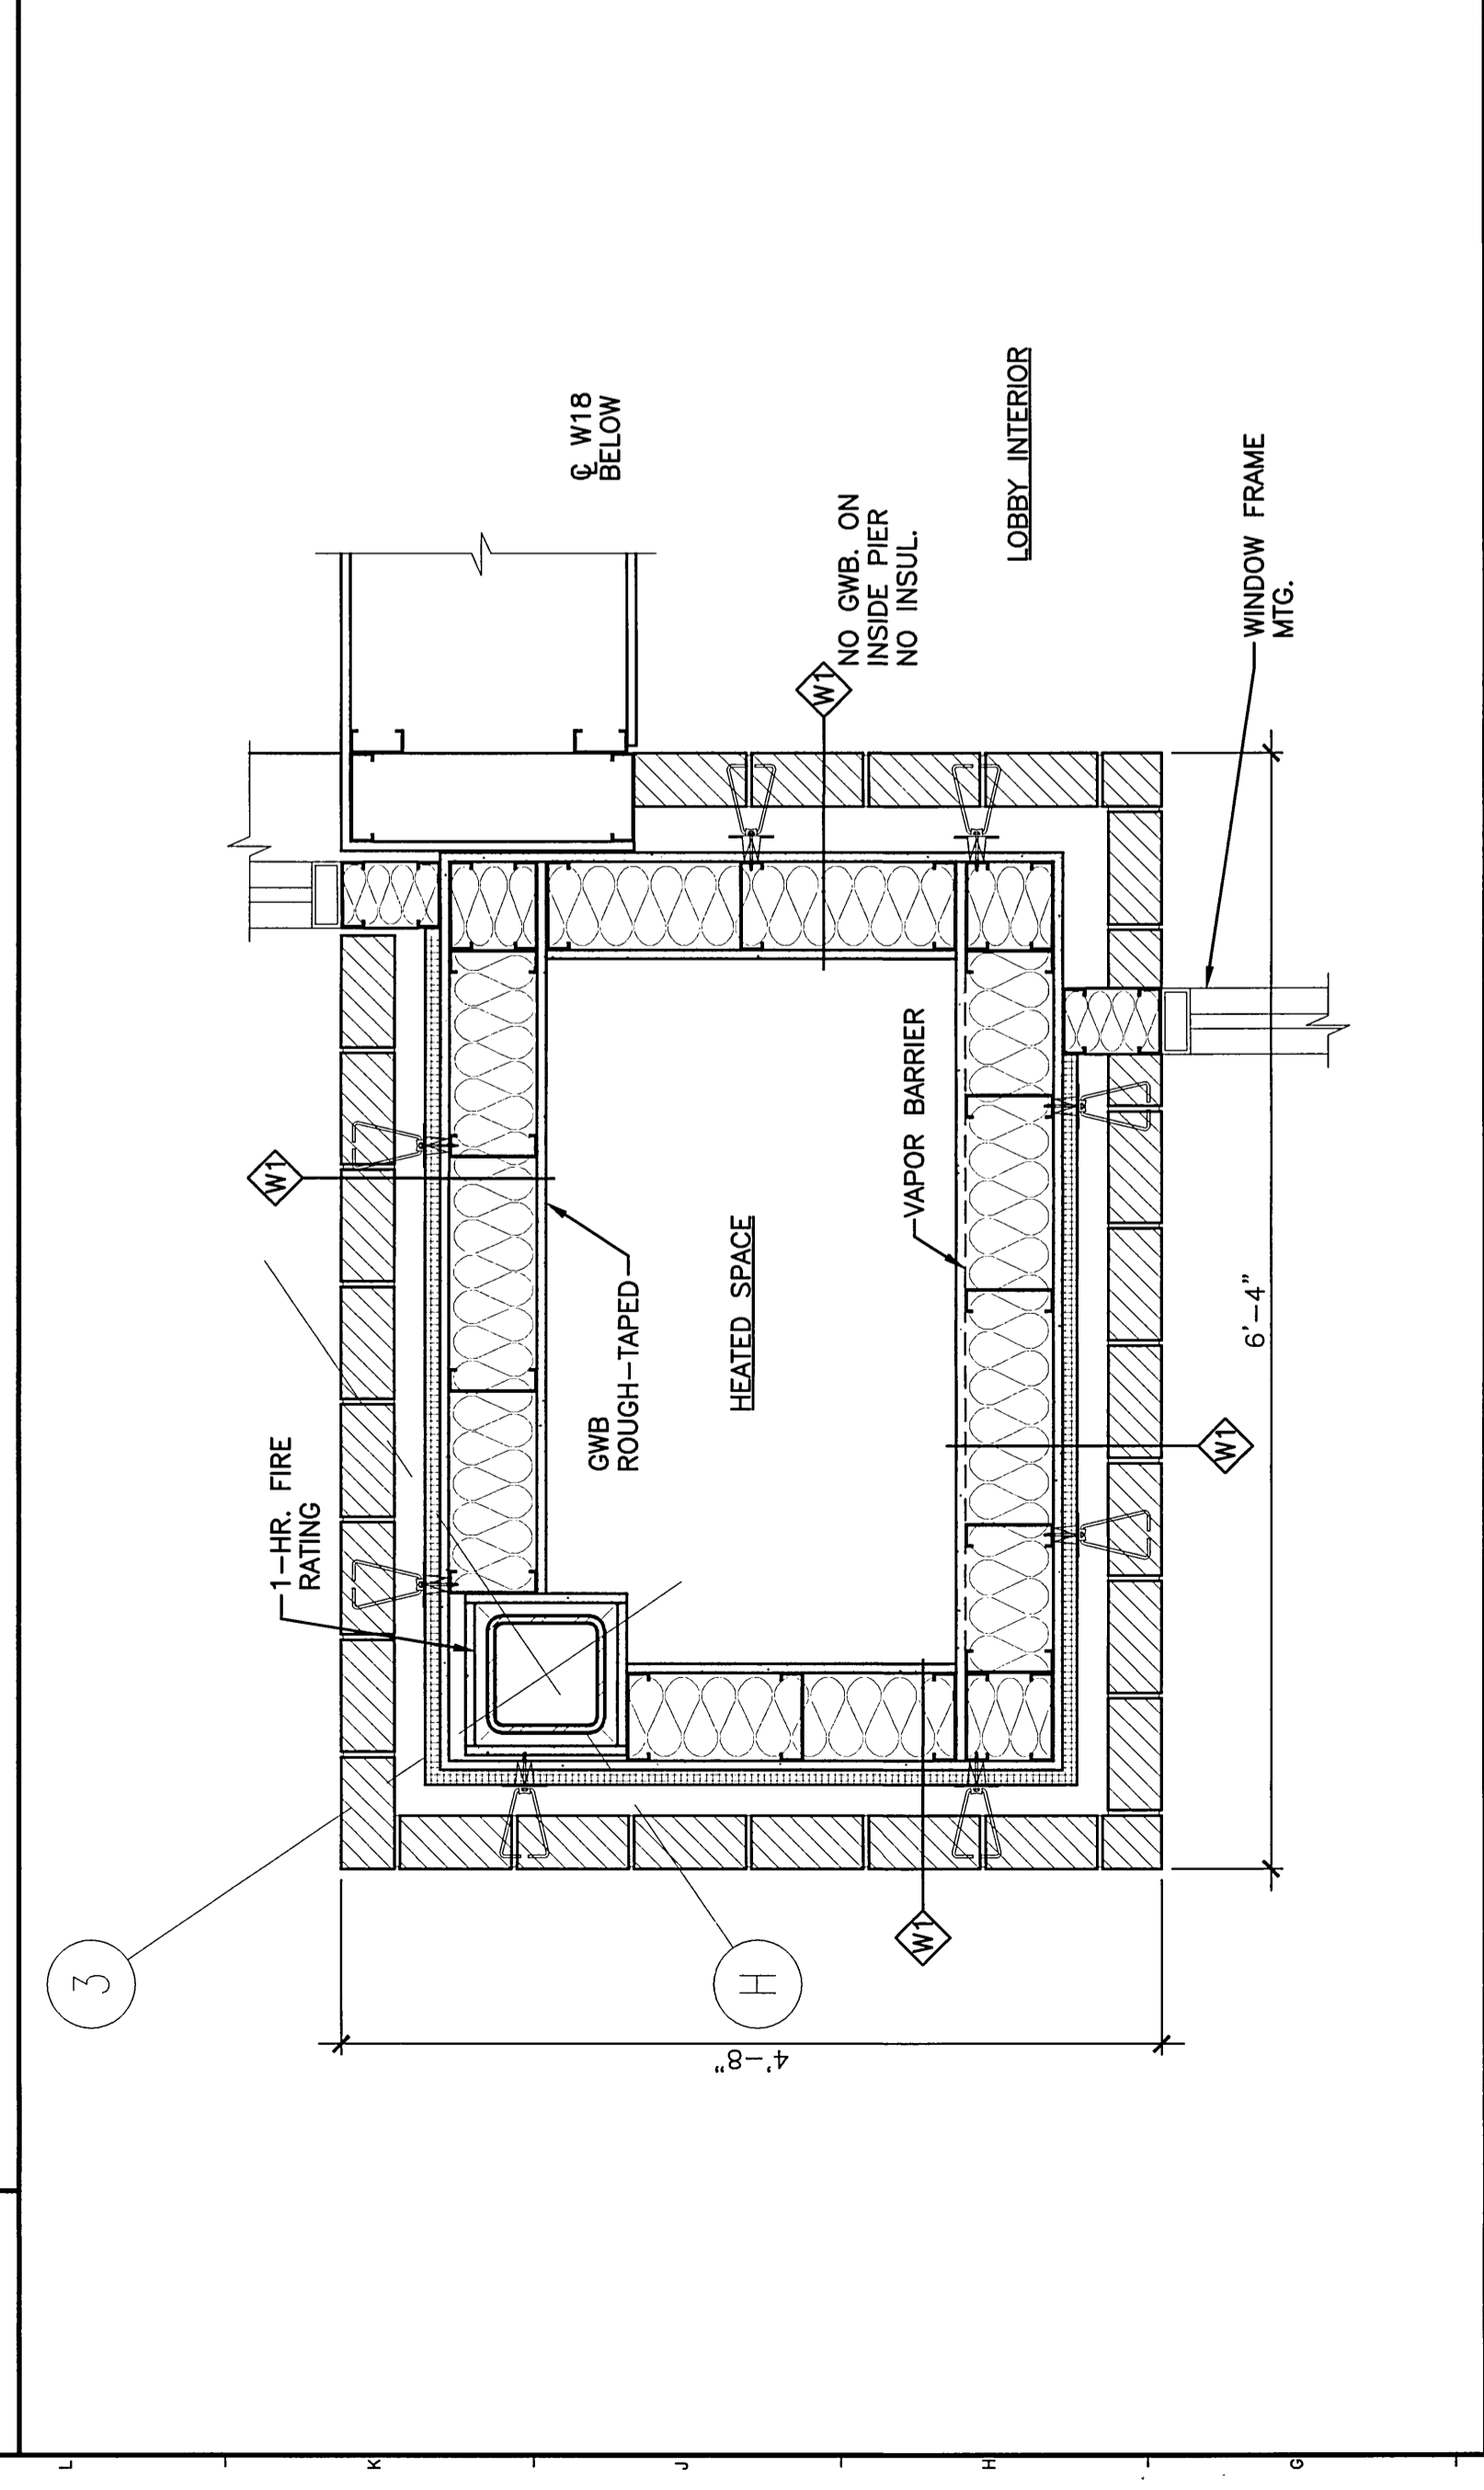


F1 PIER PLAN DETAIL
1"=1'-0" AE101, AE102

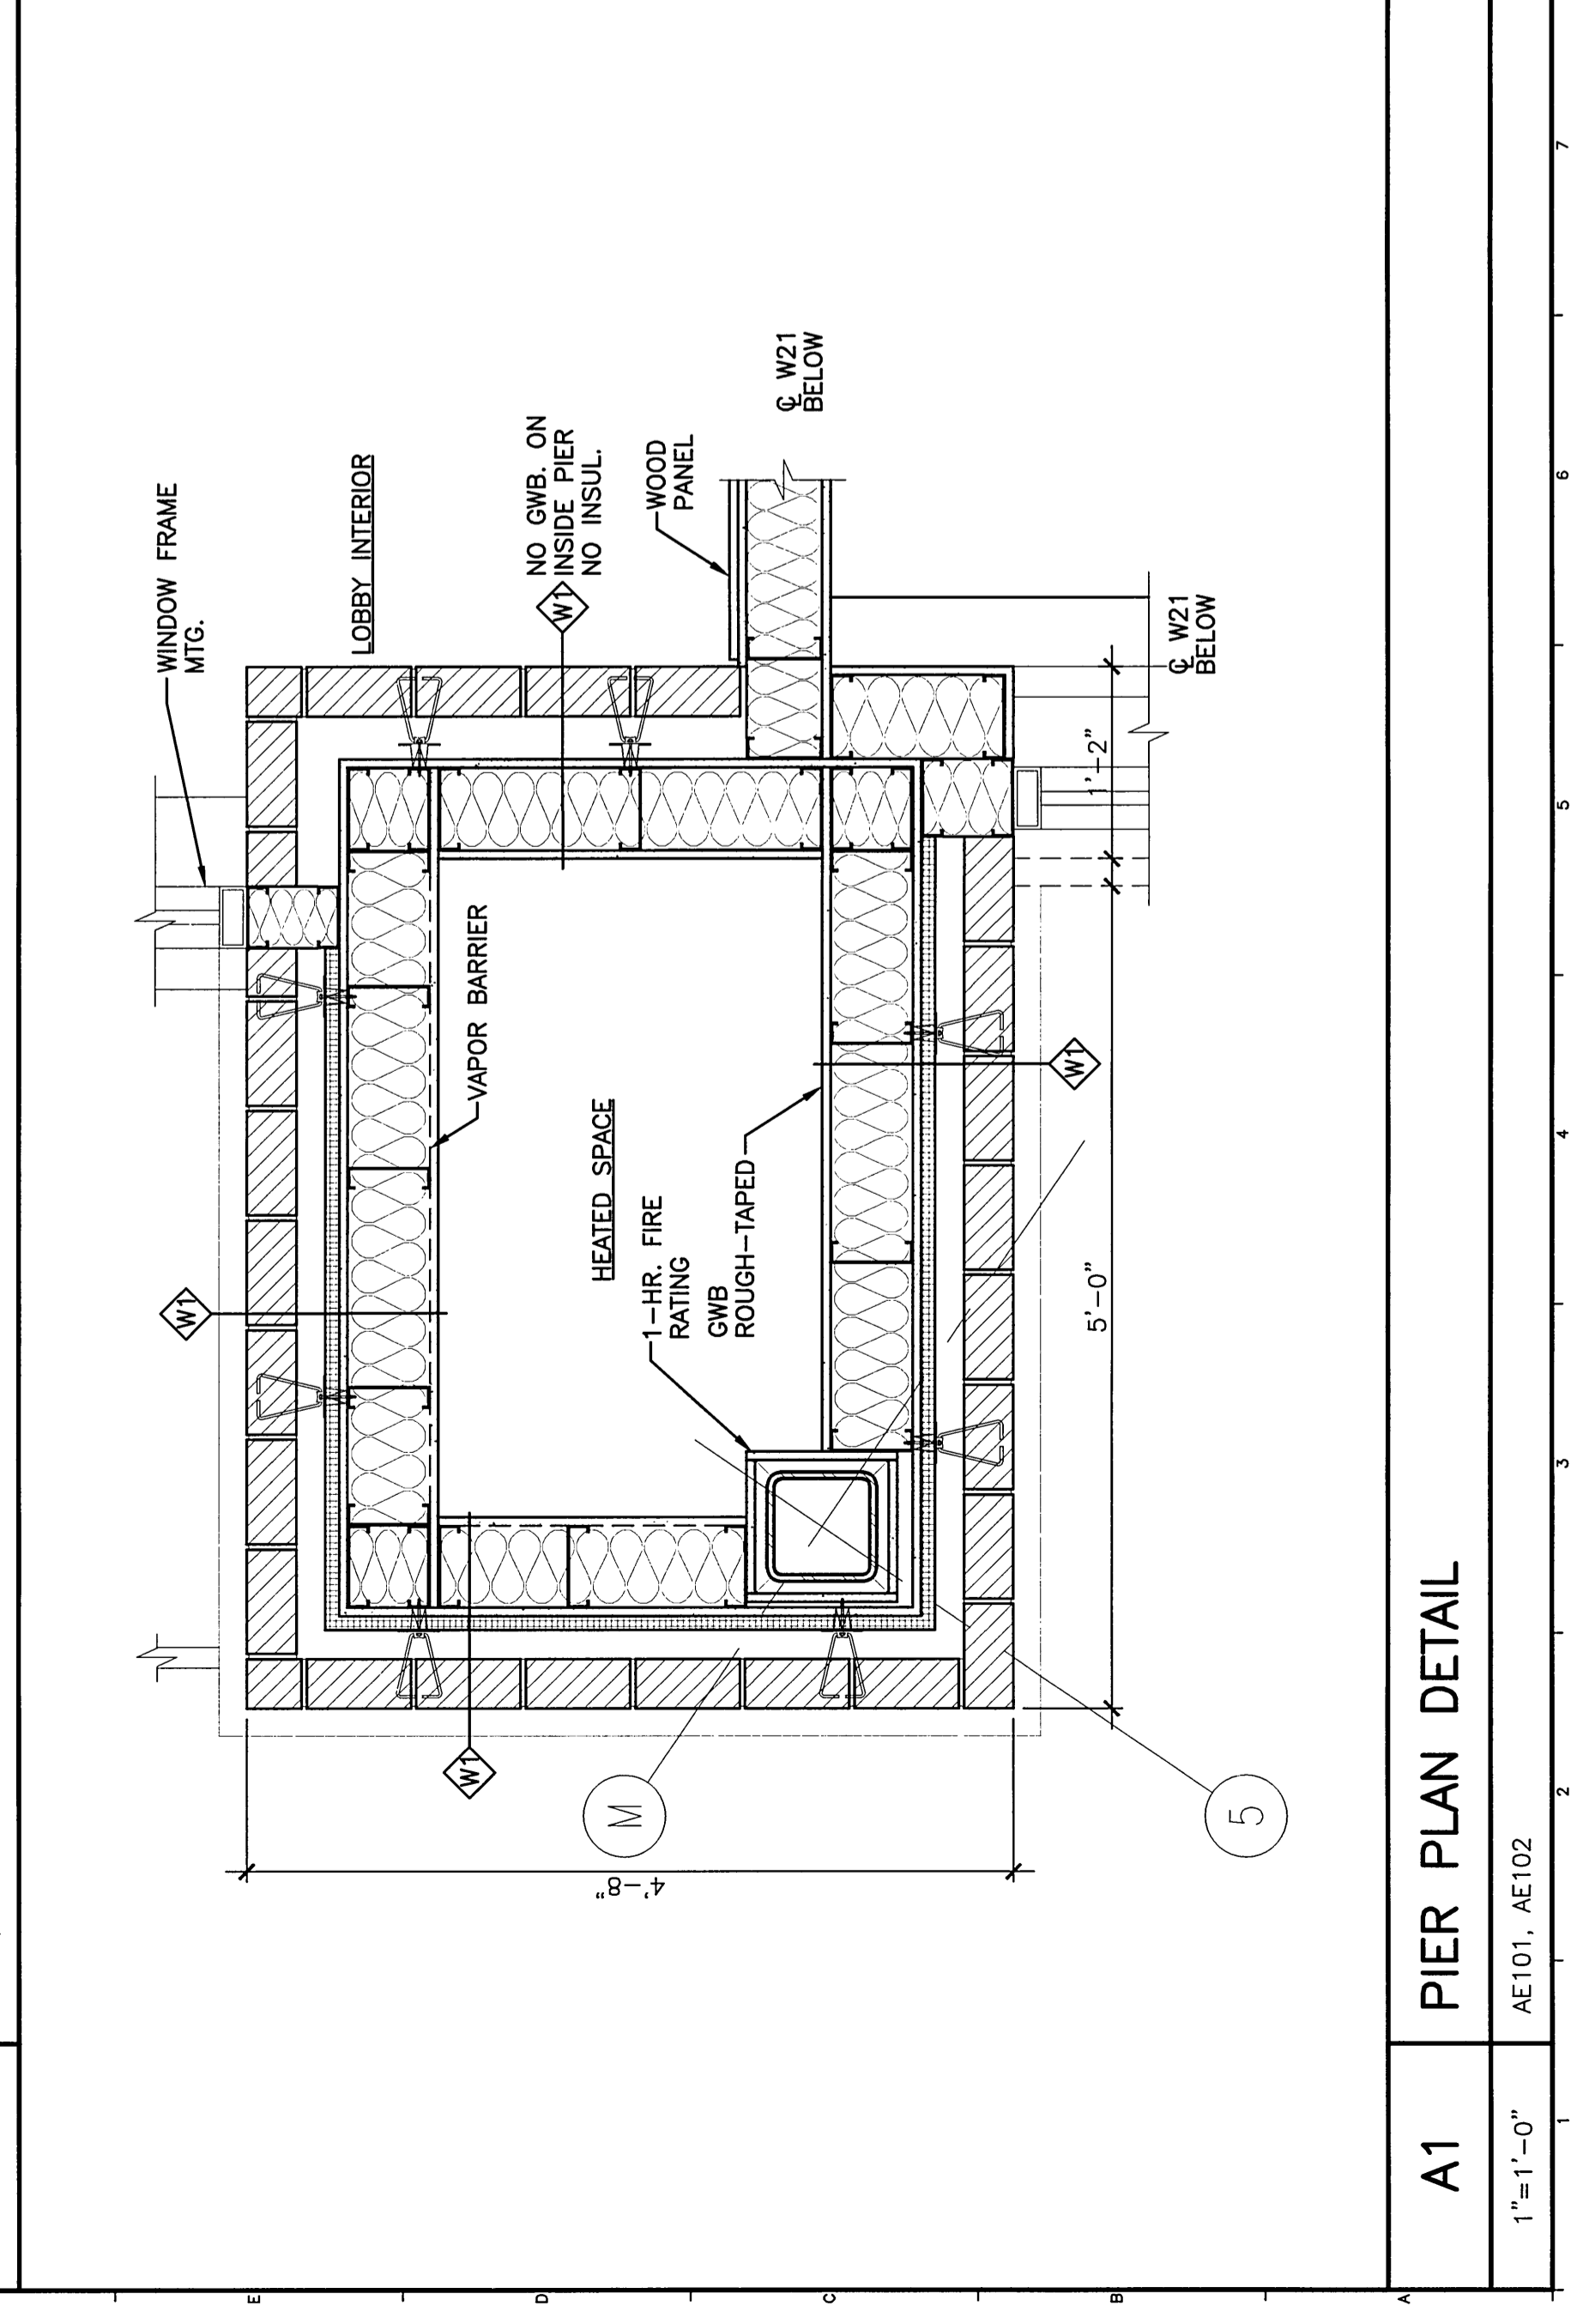


A1 PIER PLAN DETAIL
1"=1'-0" AE101, AE102

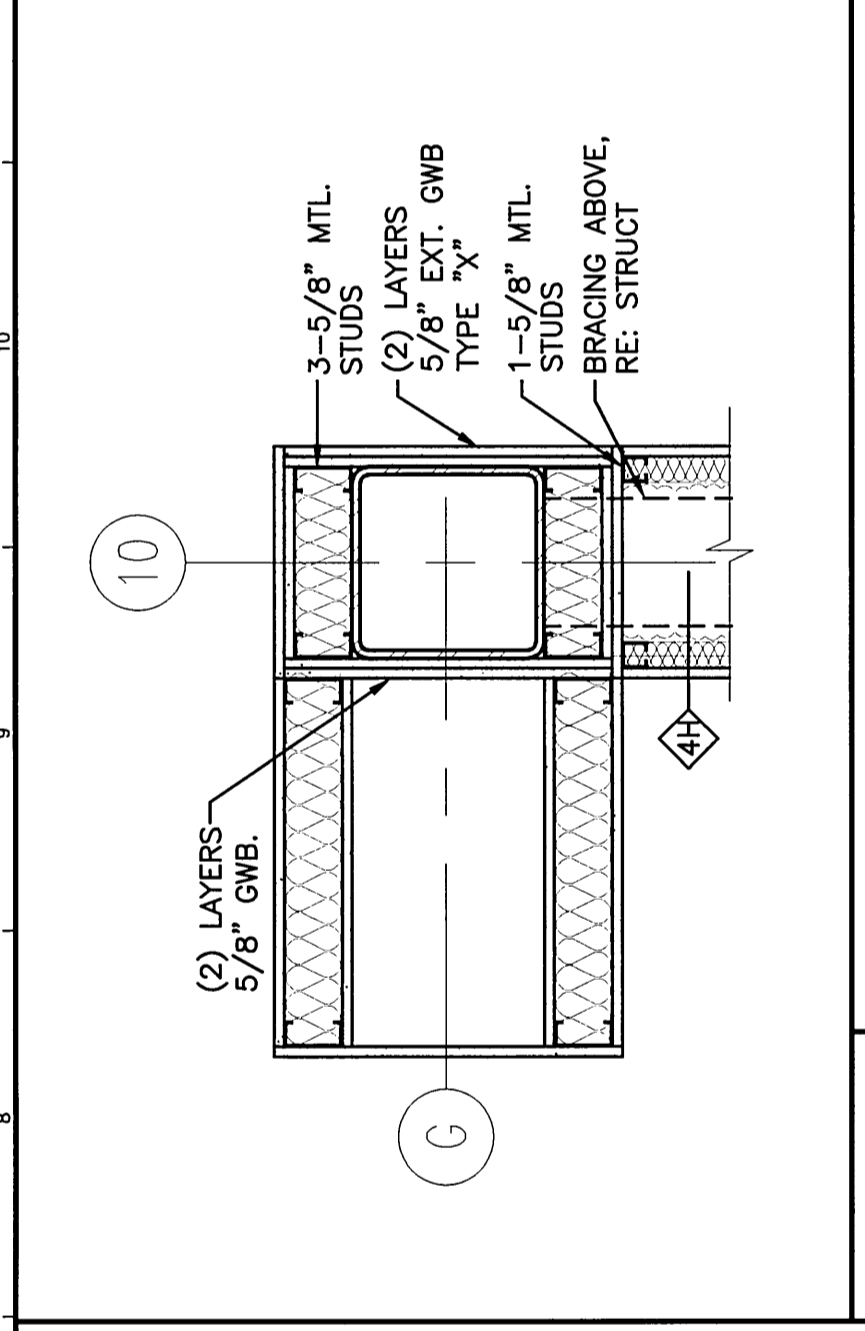

P8 PLAN DETAIL
1"=1'-0"

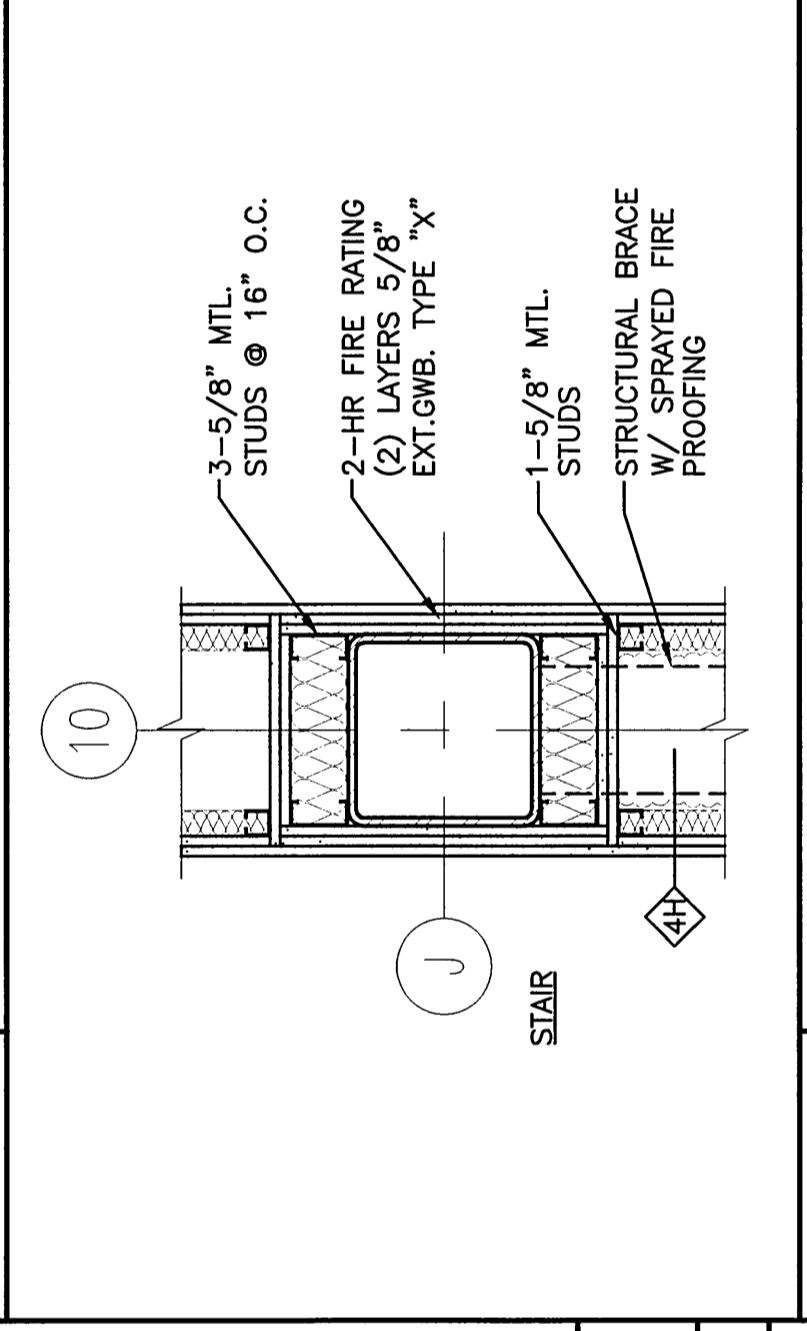


P10 PLAN DETAIL
1"=1'-0" AE102

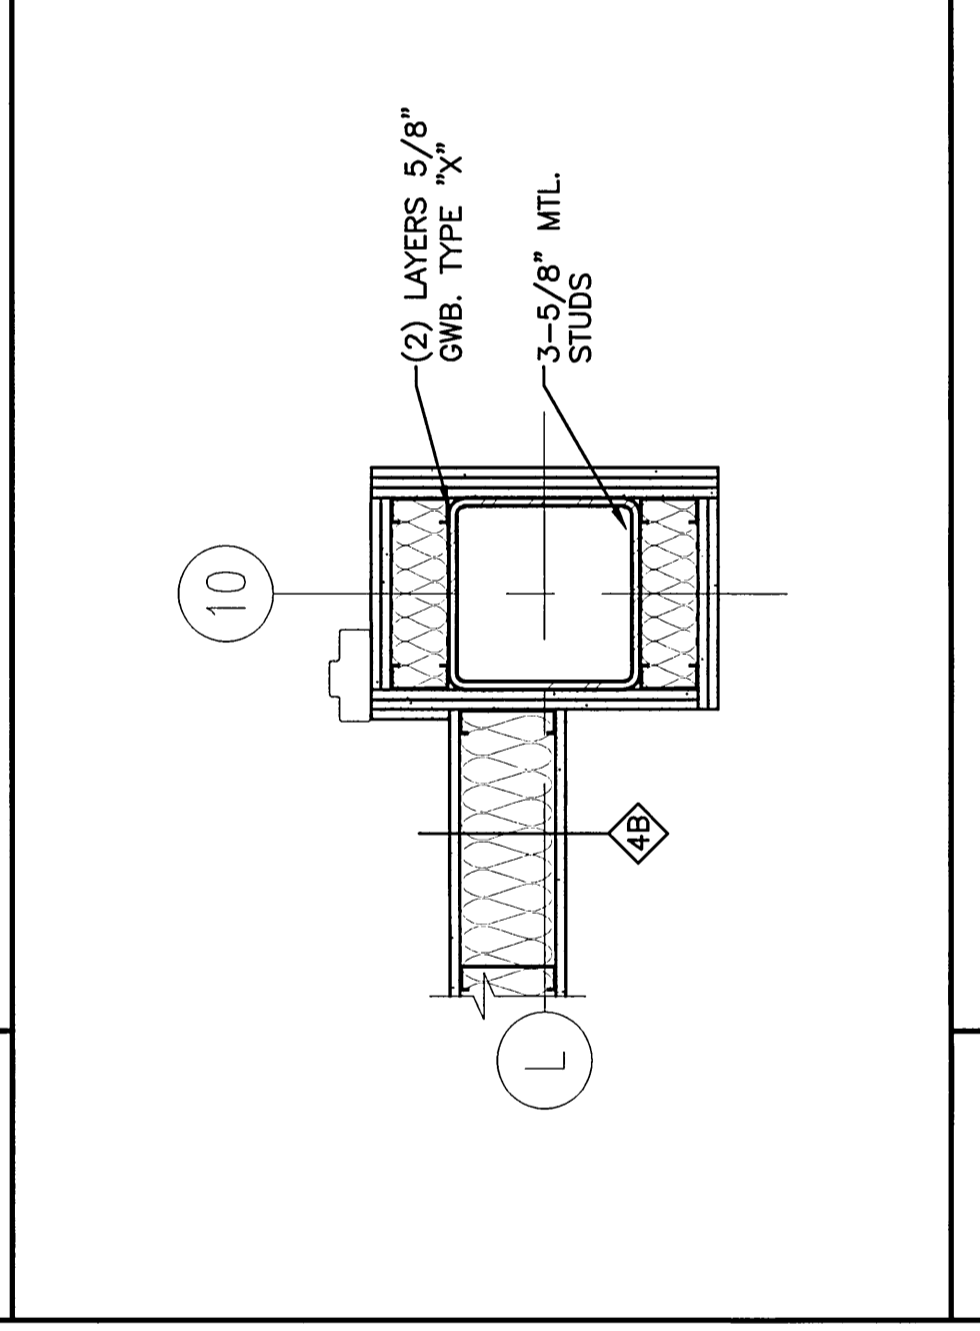


G8 PLAN DETAIL
1"=1'-0" AE102




H8 PLAN DETAIL
1"=1'-0" AE101

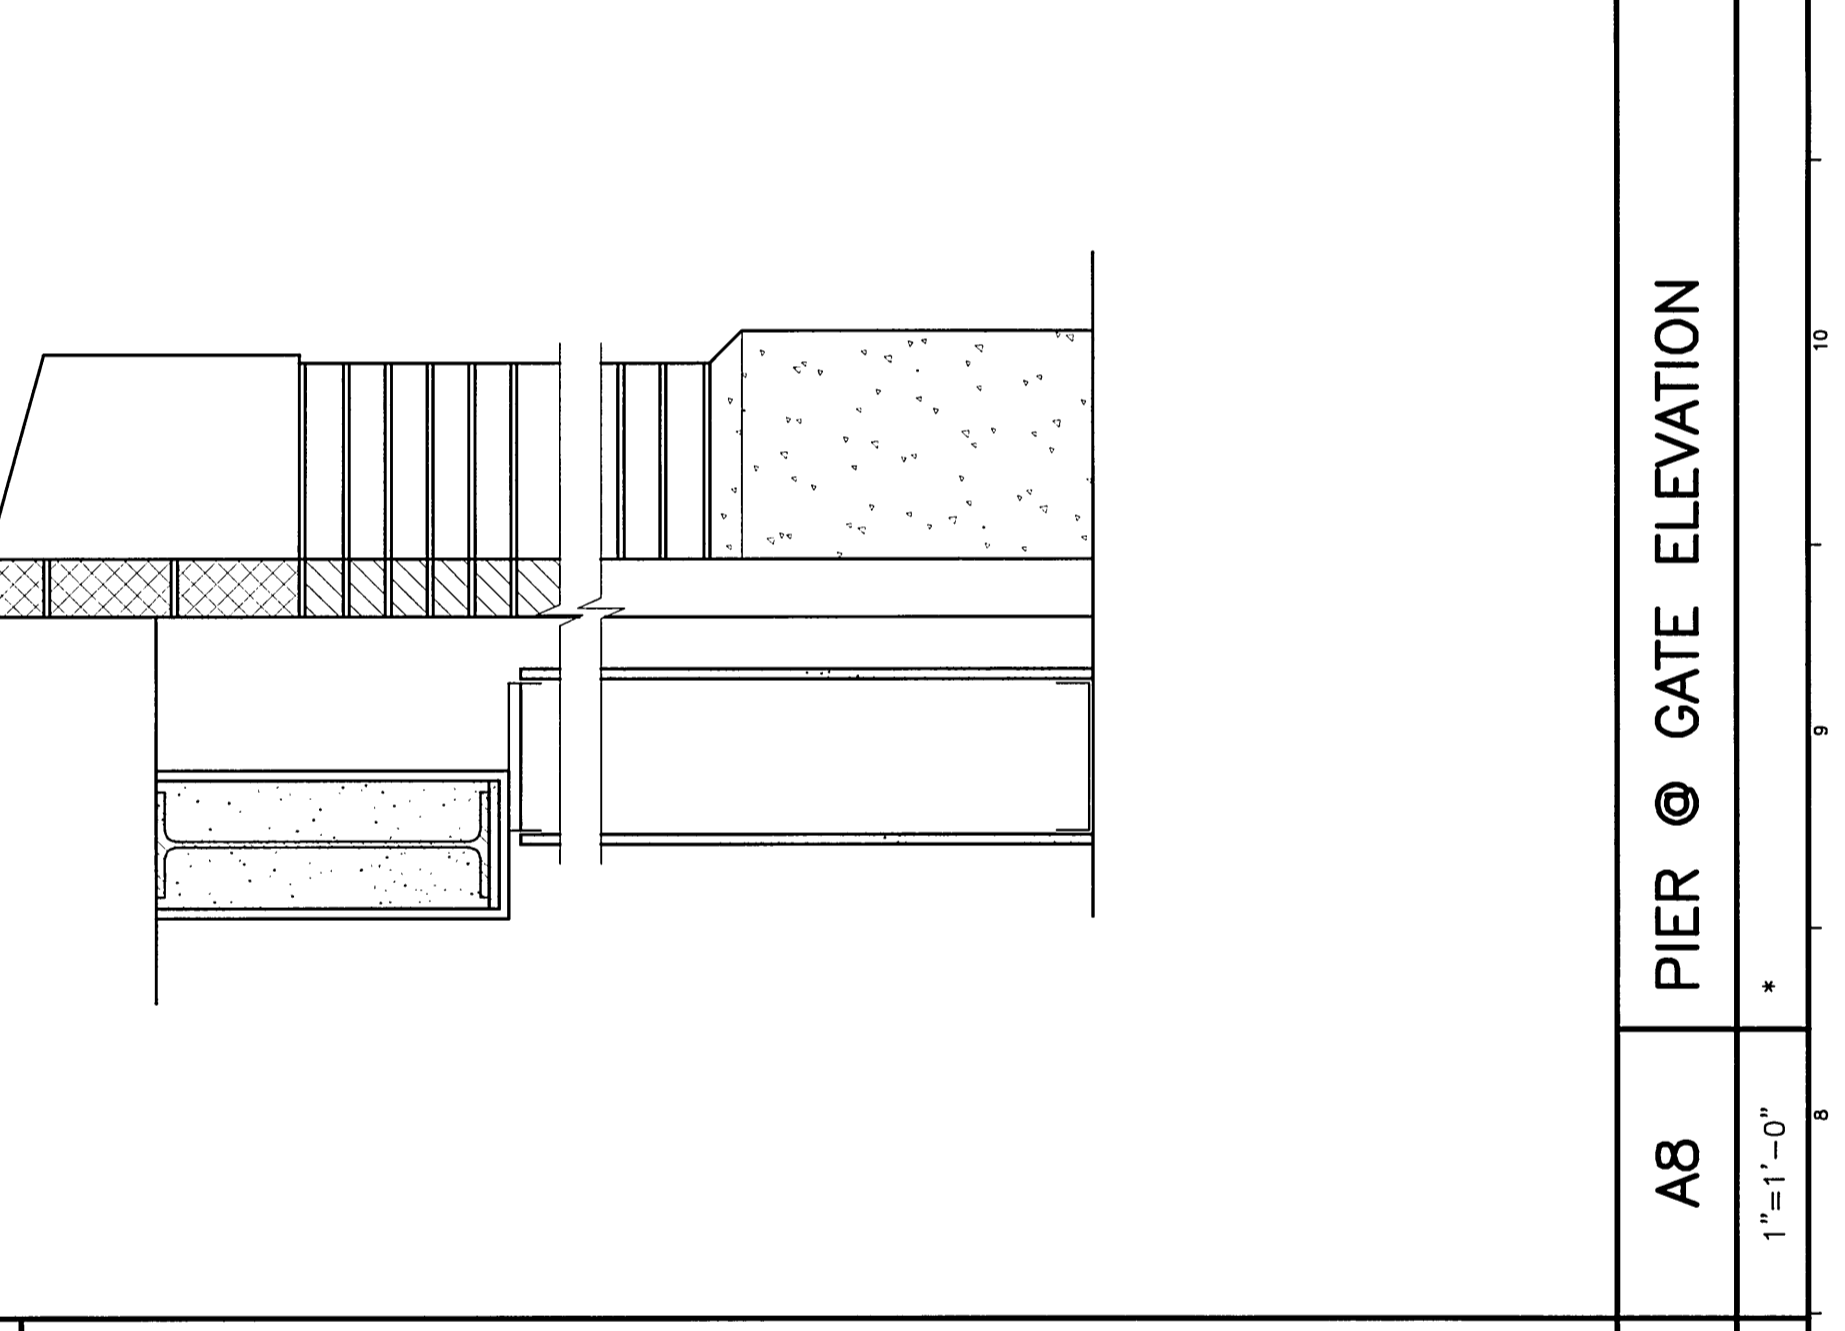


A8 PIER @ GATE ELEVATION
1"=1'-0"

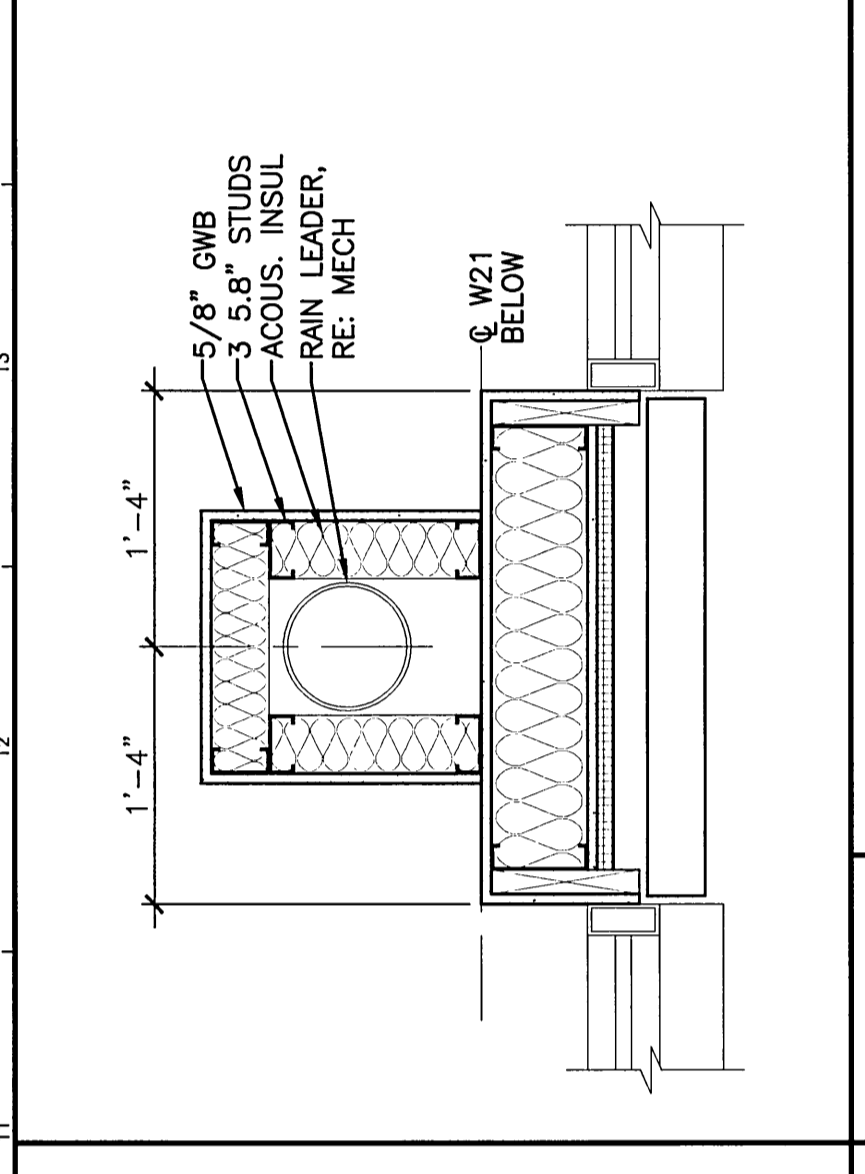


P10 PLAN DETAIL
1"=1'-0" AE102

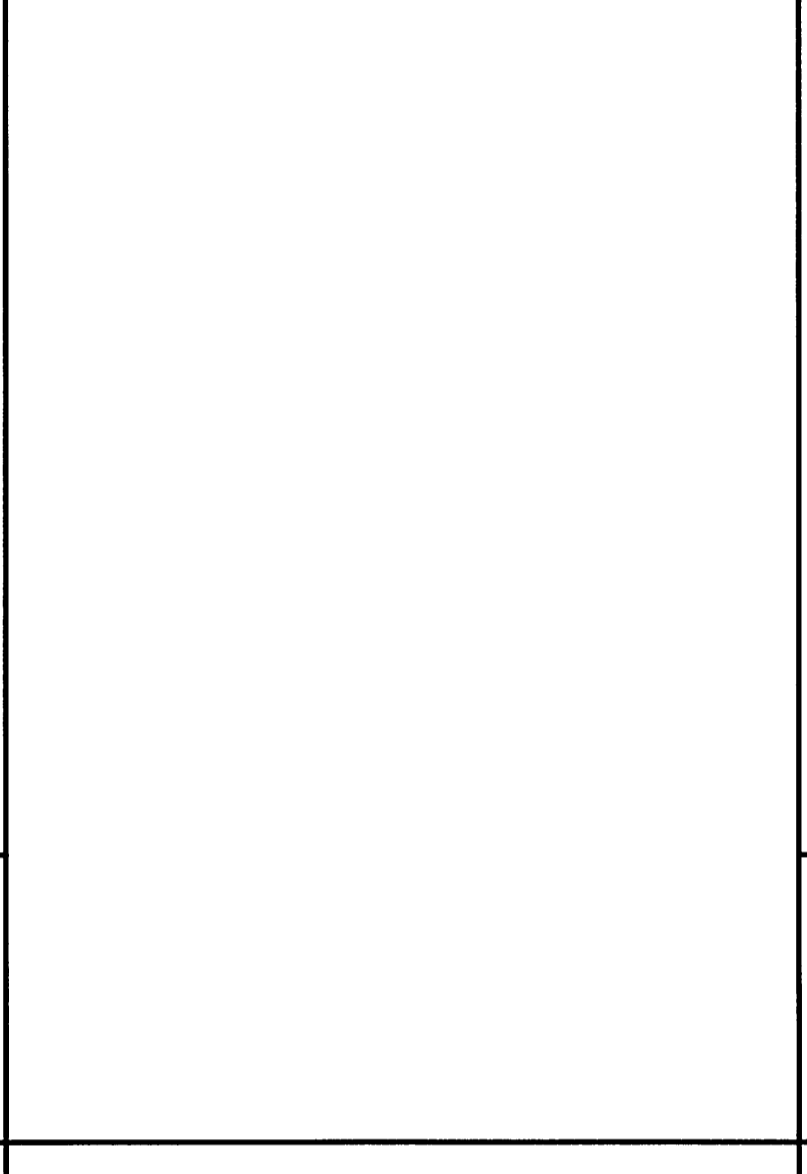


G10 PLAN DETAIL
1"=1'-0" AE102

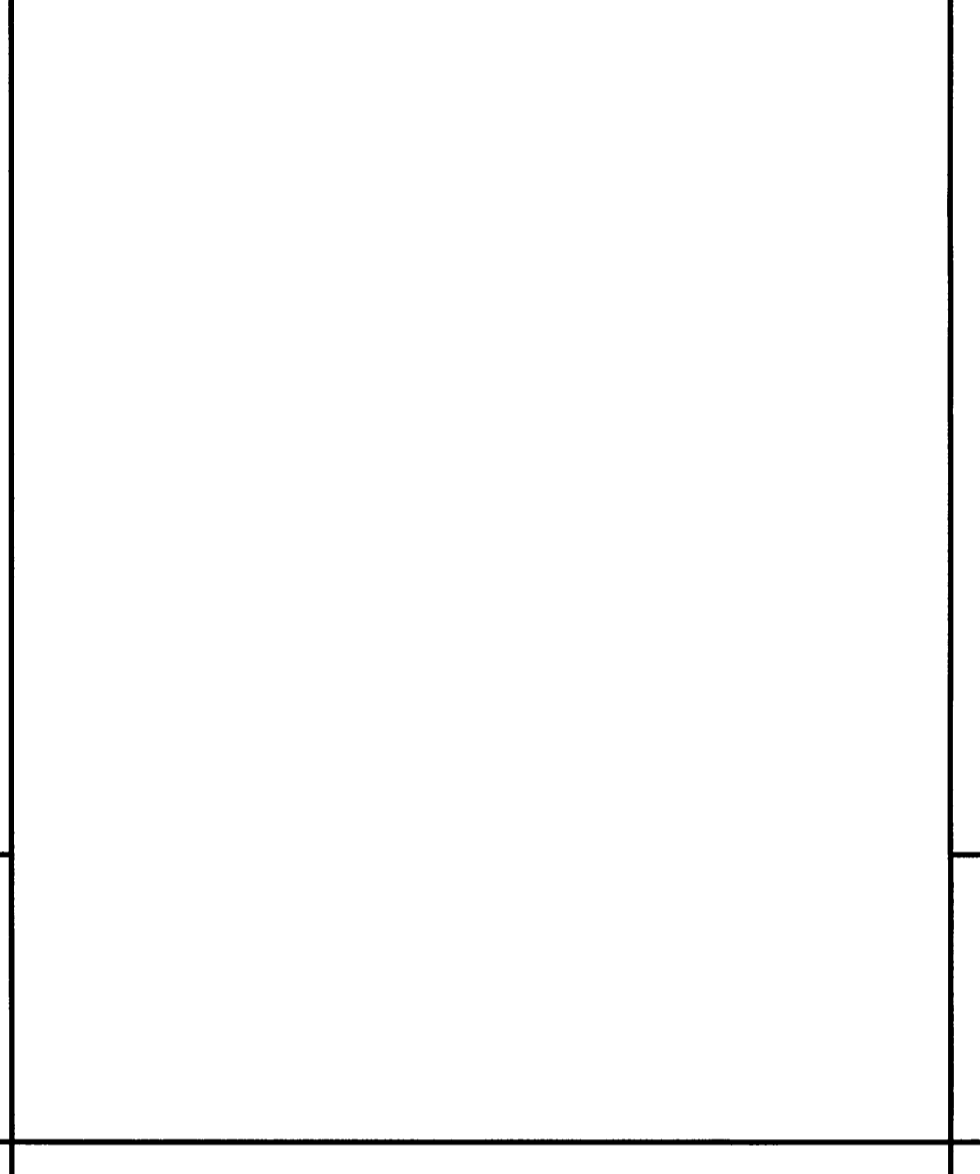


H10 PLAN DETAIL
1"=1'-0" AE100

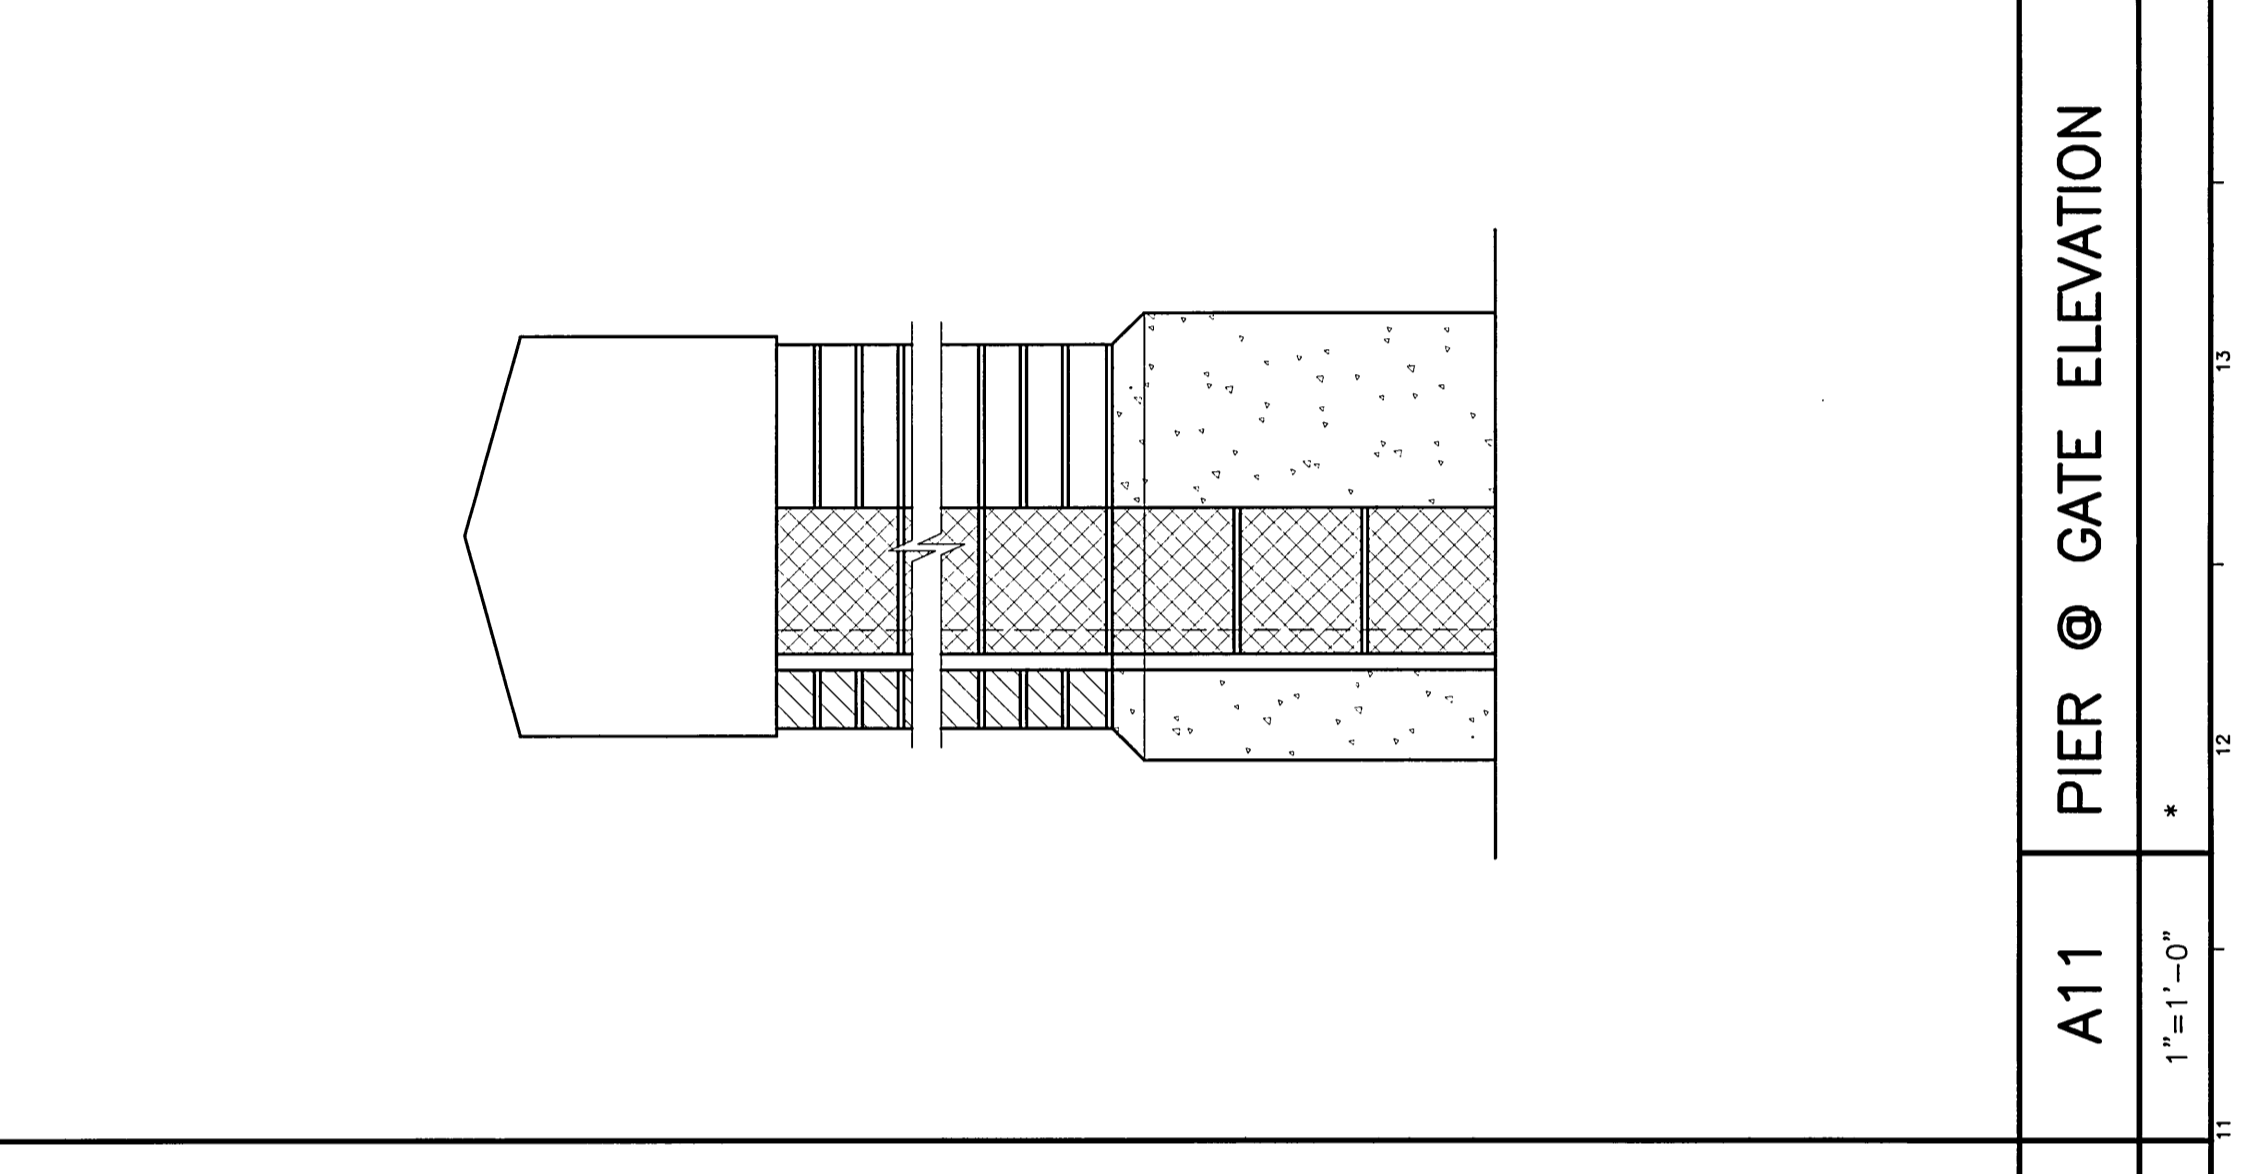


A11 PIER @ GATE ELEVATION
1"=1'-0"

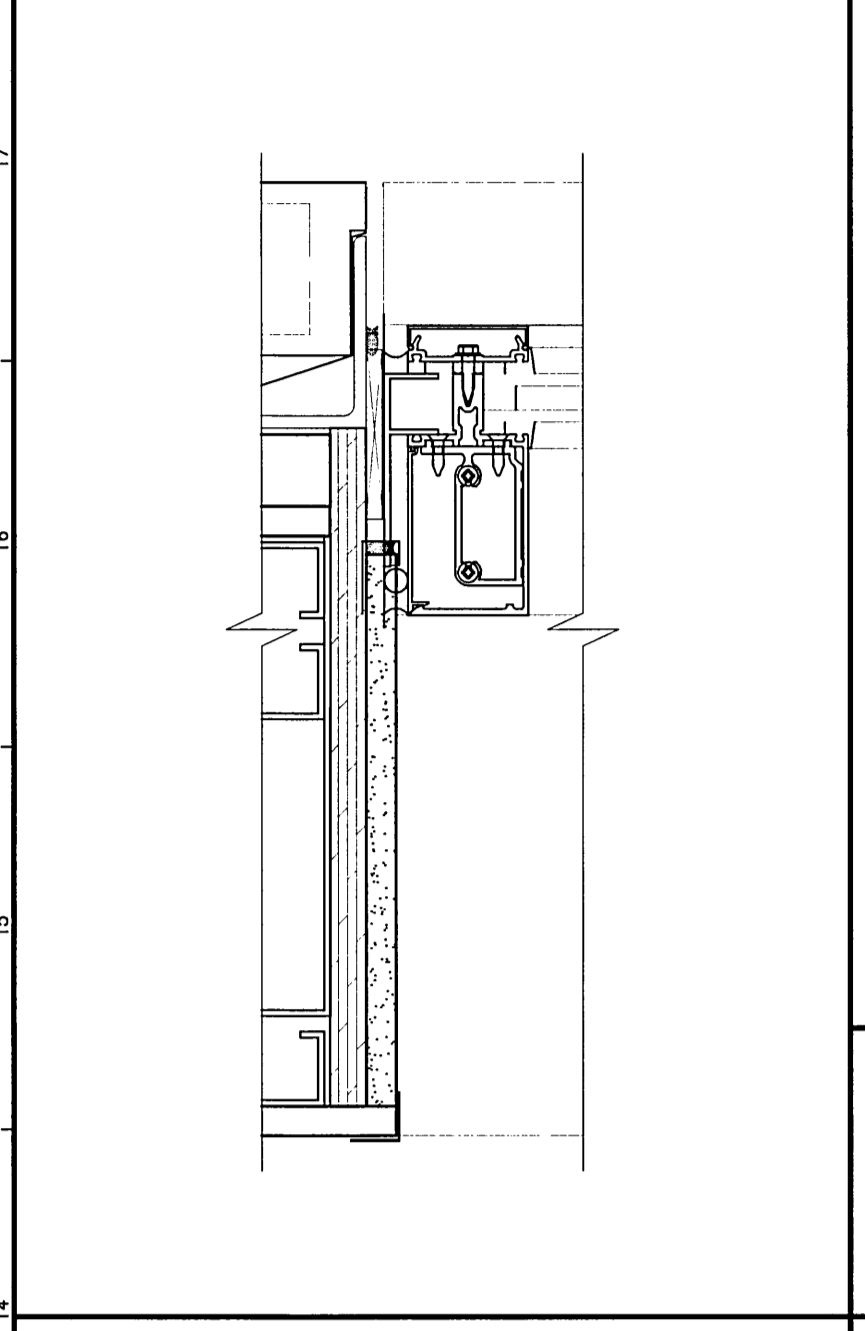


P14 JAMB DETAIL
3"=1'-0"

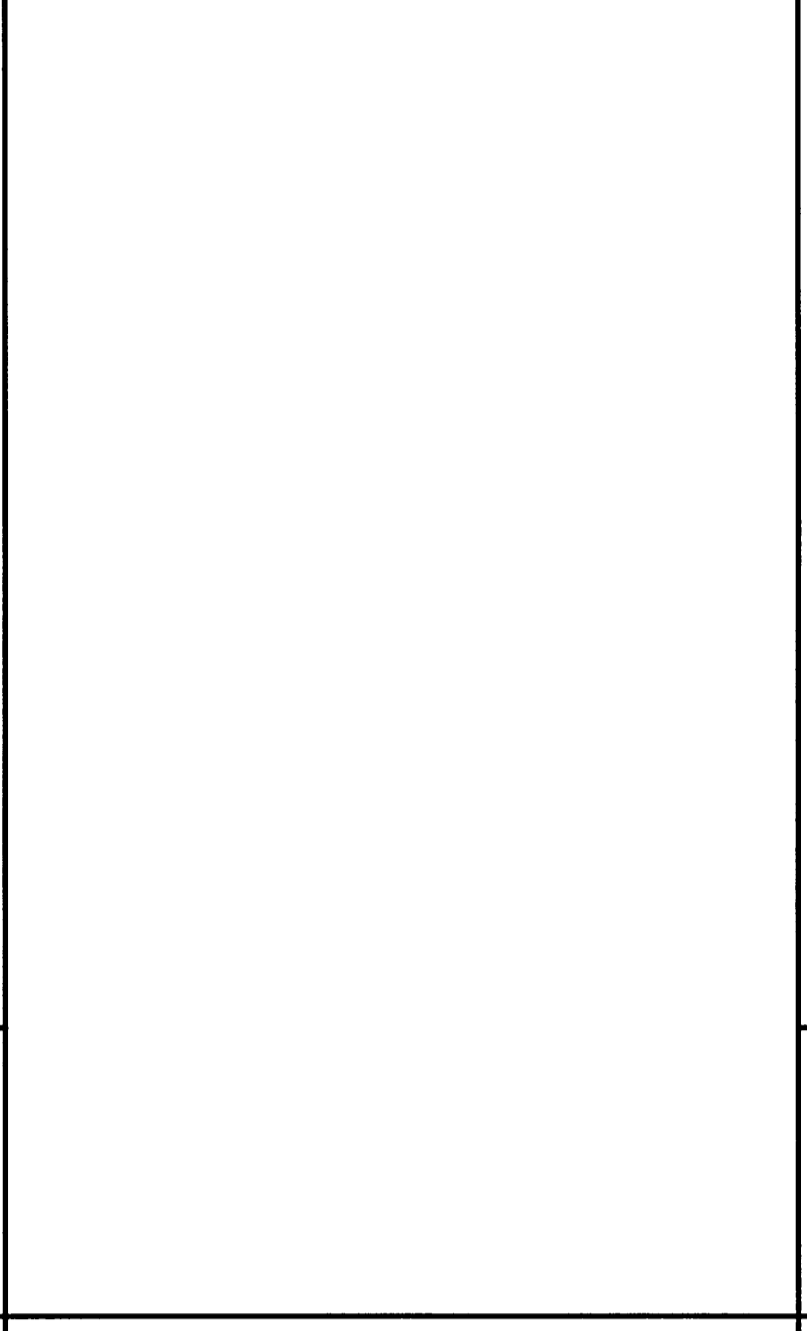


G14 PLAN DETAIL
1"=1'-0"

 

H13 PLAN DETAIL
1"=1'-0"

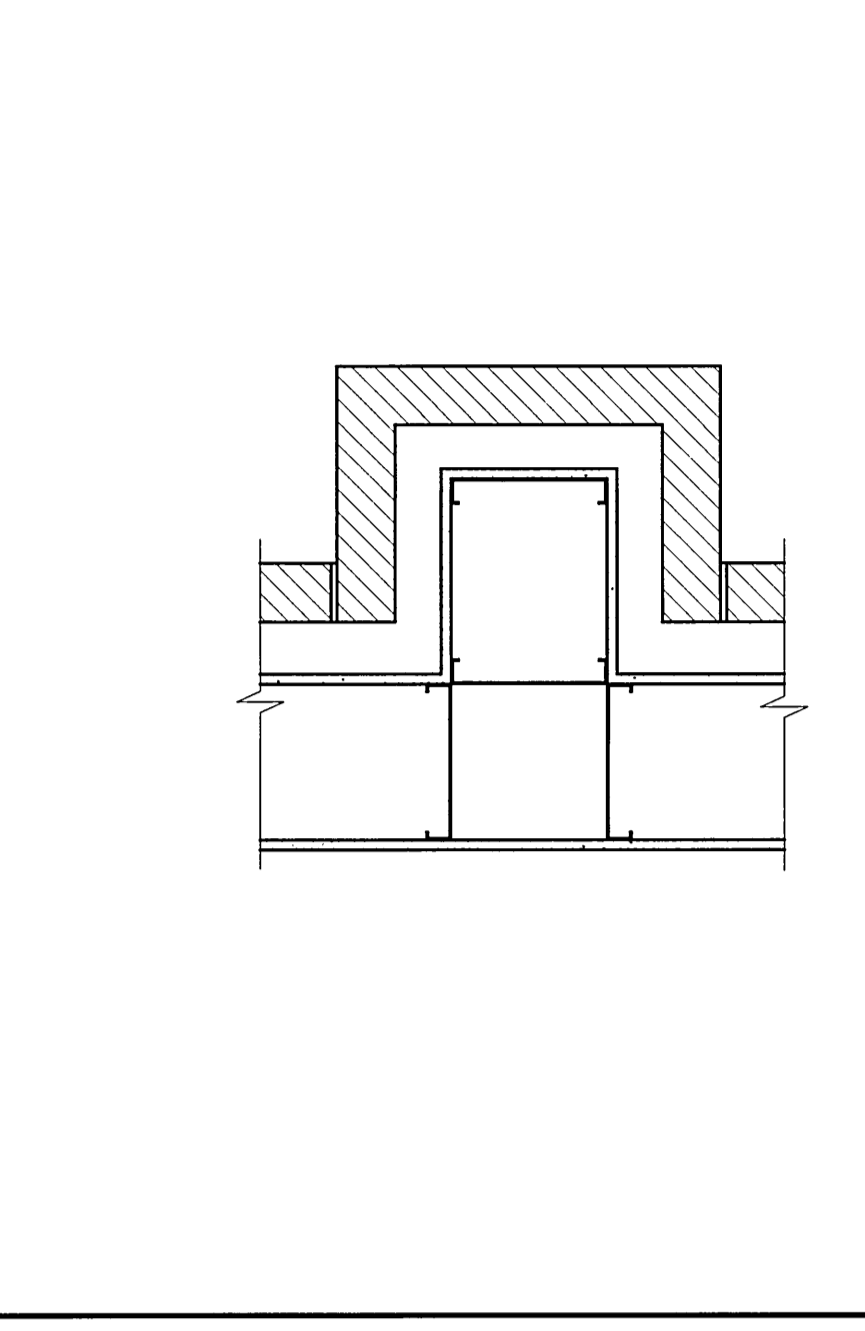

D13 SECTION DETAIL
1"=1'-0"

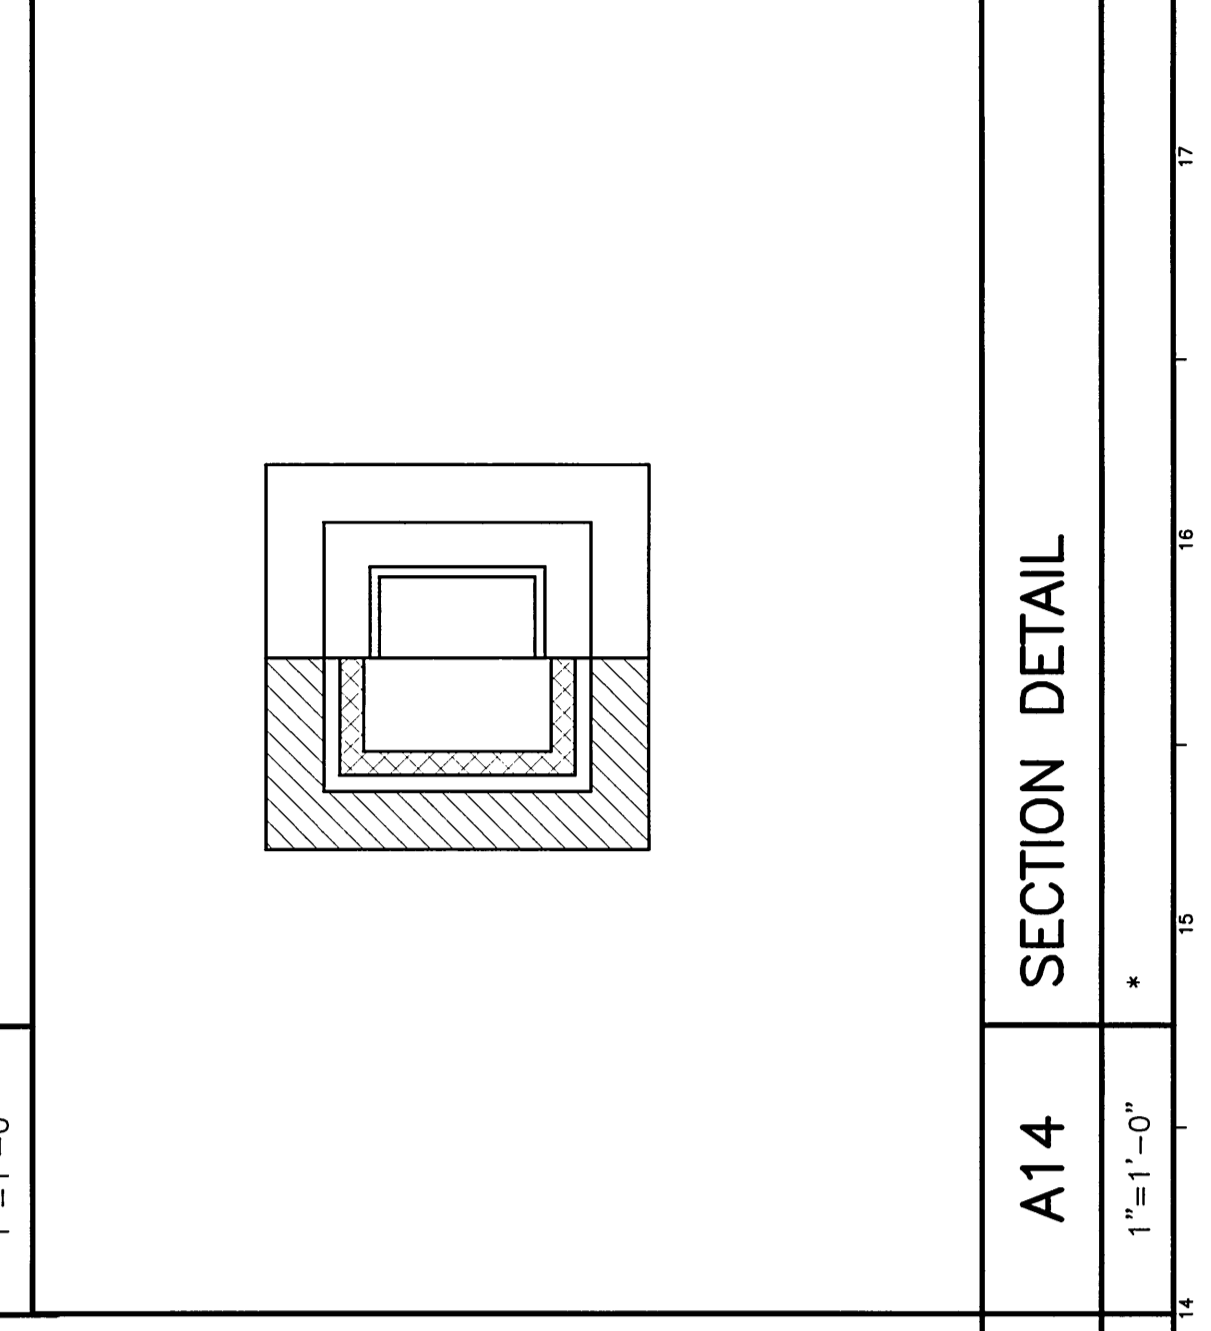

A14 SECTION DETAIL
1"=1'-0"

ISSUED FOR CONSTRUCTION	12-15-03
DESCRIPTION	DATE
REV.	
0	

ISSUED FOR CONSTRUCTION
12-15-03

CURRENT ISSUE STATUS:

SM RT
ARCHITECTURE ENGINEERING PLANNING
144 Fore Street P.O. Box 618
Portland, Maine 04104
Tel. (207) 772-3846
Fax. (207) 772-1000

FORE STREET
OFFICE BUILDING
PORTLAND, MAINE

PROJECT: DETAILS

SHEET TITLE: DETAILS

AS NOTED: J.L.J.

PROJECT MANAGER: J.L.J.

JOB CAP/DRAWN: J.L.J.

A/E OF RECORD: J.L.J.

DATE: 12-15-03

GRAPHIC SCALE: 0"

SHEET No. AE514

PROJECT No. 03087