

**FINISH MATERIALS LEGEND**

| SPEC SECTION | MATERIAL                          | KEY   | PRODUCT                    | COLOR/FINISH TO BE SELECTED |
|--------------|-----------------------------------|-------|----------------------------|-----------------------------|
| 06200        | PLASTIC LAMINATE                  | PL-1  | SEE SPECIFICATIONS         |                             |
|              | GRANITE COUNTERTOP                | GC-1  | MATERIAL ALLOWANCE         | \$65.00 / SF                |
|              | WOOD PANELING                     | WD-1  | NEW ENGLAND CLASSIC-MODERN | CHERRY                      |
|              | WOOD TRIM                         | WD-2  | NEW ENGLAND CLASSIC-MODERN | CHERRY                      |
|              | FIBERGLASS REINFORCED PANEL       | FRP   | SEE SPECIFICATIONS         | WHITE                       |
| 09310        | 12"x12" PORCELAIN TILE (THIN SET) | PT-1  | MATERIAL ALLOWANCE         | \$8.00 / SF                 |
|              | PORCELAIN TILE BASE               | PT-2  | MATERIAL ALLOWANCE         | \$3.00 / LF                 |
|              | GRANITE FLOORING (THIN SET)       | G-1   | MATERIAL ALLOWANCE         | \$15.00 / SF                |
|              | GRANITE BASE                      | G-2   | MATERIAL ALLOWANCE         | \$10.00 / SF                |
| 9511         | ACOUSTICAL PANEL CEILING          | ACT-1 | ARMSTRONG (2' x 2')        | DUNE / REGULAR EDGE         |
| 9650         | VINYL COMPOSITION TILE            | VCT   | ARMSTRONG EXCELON          | TO BE SELECTED              |
|              | 6" RUBBER BASE                    | RB    | JOHNSONITE                 | TO BE SELECTED              |
| 9660         | CARPET                            | CPT   | MATERIAL ALLOWANCE         | \$26.00 / SQ YD             |
| 9900         | PAINT                             | P     | SEE SPECIFICATIONS         | TO BE SELECTED              |
|              | EPOXY PAINT                       | EP    | SEE SPECIFICATIONS         | TO BE SELECTED              |
| 09720        | VINYL WALL COVERING               | VWC   | LM SCOFFIELD-LITHOCHROME   | CLEAR                       |

**ROOM FINISH SCHEDULE**

| ROOM NUMBER | ROOM NAME             | FLOOR   | BASE      | WALLS     |          |           |          | CEILING   | ROOM NUMBER | REMARKS |        |
|-------------|-----------------------|---------|-----------|-----------|----------|-----------|----------|-----------|-------------|---------|--------|
|             |                       |         |           | NORTH     | SOUTH    | EAST      | WEST     |           |             |         |        |
|             | MATERIAL              | PATTERN | MATERIAL  | FINISH    | MATERIAL | FINISH    | MATERIAL | FINISH    | MATERIAL    | FINISH  | HEIGHT |
| 001         | WATER / SPRINKLER     |         |           | CONC      | NOTE 2   | CONC      | NOTE 2   | EXP/GWB*  | NOTE 2      |         | 8'-0"  |
| 002         | ELEVATOR MACHINE ROOM | S. CONC |           | CONC      | NOTE 2   | CONC      | NOTE 2   | EXP/GWB*  | NOTE 2      |         |        |
| 003         | ELEVATOR SHAFT        | S. CONC |           | CONC      | NOTE 2   | CONC      | NOTE 2   | EXP/GWB*  | NOTE 2      |         |        |
| 004         | PARKING AREA          | BIT     |           | CONC/GMU  | EP       | CONC/GMU  | EP       | EXP/GWB*  | EP          |         |        |
| 007         | MECHANICAL ROOM       | S. CONC |           | CONC      | NOTE 2   | CONC      | NOTE 2   | EXP/GWB*  | NOTE 2      |         |        |
| 009         | EGRESS CORRIDOR       | S. CONC |           | CONC      | NOTE 2   | CONC      | NOTE 2   | EXP/GWB*  | NOTE 2      |         |        |
| 010         | DUMPMSTER AREA        | S. CONC |           | CONC      | NOTE 2   | CONC      | NOTE 2   | EXP/GWB*  | NOTE 2      |         |        |
| ST1-0       | STAR                  | S. CONC |           | GWB       | EP       | GWB       | EP       | ACT-1/EXP | P           |         |        |
| ST2-0       | STAR                  | S. CONC |           | GWB       | EP       | GWB       | EP       | ACT-1/EXP | P           |         |        |
| 102         | LOBBY                 | G-1     | A11/AE402 | WD-1*     | PRE FIN  | WD-1*     | PRE FIN  | ACT-1/GWB |             |         |        |
| 104         | VESTIBULE             | G-1     | A11/AE402 | WD-1*     | PRE FIN  | WD-1*     | PRE FIN  | ACT-1/GWB |             |         |        |
| 106         | BANK                  | CONC*   |           | GWB       | NOTE 3   | GWB       | NOTE 3   | EXP       | NOTE 2      |         |        |
| 107         | PARKING AREA          | CONC    |           | CONC/GMU  | EP       | CONC/GMU  | EP       | MR        | GWB         | EP      |        |
| 109         | MECHANICAL ROOM       | S. CONC |           | CONC/GMU  | NOTE 2   | CONC/GMU  | NOTE 2   | EXP/GWB*  | NOTE 2      |         |        |
| ST1-1       | STAR                  | S. CONC |           | GWB       | EP       | GWB       | EP       | ACT-1/EXP | P           |         |        |
| ST1-2       | STAR                  | S. CONC |           | GWB       | EP       | GWB       | EP       | ACT-1/EXP | P           |         |        |
| 201         | UPPER LOBBY           | CPT     |           | WD-1*     | PRE FIN  | WD-1*     | PRE FIN  | ACT-1/GWB |             |         |        |
| 203         | OPEN OFFICE           | CONC*   |           | GWB       | NOTE 3   | GWB       | NOTE 3   | EXP       | NOTE 2      |         |        |
| 204         | WOMEN'S RESTROOM      | PT-1    |           | GWB / CT* | VWC*     | GWB / CT* | VWC*     | GWB/ACT-1 | P           |         |        |
| 206         | MEN'S RESTROOM        | PT-2    |           | GWB / CT* | VWC*     | GWB / CT* | VWC*     | GWB/ACT-1 | P           |         |        |
| 207         | MAN'S RESTROOM        | PT-2    |           | GWB / CT* | VWC*     | GWB / CT* | VWC*     | GWB/ACT-1 | P           |         |        |
| 208         | MEN'S ELECTRICAL ROOM | S. CONC |           | GWB       | P        | GWB       | P        | EXP       | P           |         |        |
| 209         | MEN'S ELECTRICAL ROOM | S. CONC |           | GWB       | P        | GWB       | P        | EXP       | P           |         |        |
| 211         | JANITOR               | VCT     |           | GWB/FRP*  | P*       | GWB/FRP*  | P*       | ACT-1     | P           |         |        |
| ST1-1       | STAR                  | S. CONC |           | GWB       | EP       | GWB       | EP       | ACT-1/EXP | P           |         |        |
| ST2-2       | STAR                  | S. CONC |           | GWB       | EP       | GWB       | EP       | ACT-1/EXP | P           |         |        |
| 303         | OPEN OFFICE           | CONC*   |           | GWB       | NOTE 3   | GWB       | NOTE 3   | EXP       | NOTE 2      |         |        |
| 304         | WOMEN'S RESTROOM      | PT-1    |           | GWB / CT* | VWC*     | GWB / CT* | VWC*     | GWB/ACT-1 | P           |         |        |
| 306         | MEN'S RESTROOM        | PT-1    |           | GWB / CT* | VWC*     | GWB / CT* | VWC*     | GWB/ACT-1 | P           |         |        |
| 307         | ELECTRICAL ROOM       | S. CONC |           | GWB       | P        | GWB       | P        | EXP       | P           |         |        |
| 309         | MECHANICAL ROOM       | S. CONC |           | GWB       | P        | GWB       | P        | EXP       | P           |         |        |
| 311         | JANITOR               | VCT     |           | GWB/FRP*  | P*       | GWB/FRP*  | P*       | ACT-1     | P           |         |        |
| ST1-3       | STAR                  | S. CONC |           | GWB       | EP       | GWB       | EP       | ACT-1/EXP | P           |         |        |
| ST2-3       | STAR                  | S. CONC |           | GWB       | EP       | GWB       | EP       | ACT-1/EXP | P           |         |        |
| 403         | OPEN OFFICE           | CONC*   |           | GWB       | NOTE 3   | GWB       | NOTE 3   | EXP       | NOTE 2      |         |        |
| 404         | WOMEN'S RESTROOM      | PT-1    |           | GWB / CT* | VWC*     | GWB / CT* | VWC*     | GWB/ACT-1 | P           |         |        |
| 406         | MEN'S RESTROOM        | PT-1    |           | GWB / CT* | VWC*     | GWB / CT* | VWC*     | GWB/ACT-1 | P           |         |        |
| 407         | ELECTRICAL ROOM       | S. CONC |           | GWB       | P        | GWB       | P        | EXP       | P           |         |        |
| 409         | MECHANICAL ROOM       | S. CONC |           | GWB       | P        | GWB       | P        | EXP       | P           |         |        |
| 411         | JANITOR               | VCT     |           | GWB/FRP*  | P*       | GWB/FRP*  | P*       | ACT-1     | P           |         |        |
| ST1-4       | STAR                  | S. CONC |           | GWB       | EP       | GWB       | EP       | ACT-1/EXP | P           |         |        |
| ST2-4       | STAR                  | S. CONC |           | GWB       | EP       | GWB       | EP       | ACT-1/EXP | P           |         |        |
| 503         | OPEN OFFICE           | CONC*   |           | GWB       | NOTE 3   | GWB       | NOTE 3   | EXP       | NOTE 2      |         |        |
| 504         | WOMEN'S RESTROOM      | PT-1    |           | GWB / CT* | VWC*     | GWB / CT* | VWC*     | GWB/ACT-1 | P           |         |        |
| 506         | MEN'S RESTROOM        | PT-1    |           | GWB / CT* | VWC*     | GWB / CT* | VWC*     | GWB/ACT-1 | P           |         |        |
| 507         | ELECTRICAL ROOM       | S. CONC |           | GWB       | P        | GWB       | P        | EXP       | P           |         |        |
| 509         | MECHANICAL ROOM       | S. CONC |           | GWB       | P        | GWB       | P        | EXP       | P           |         |        |
| 511         | JANITOR               | VCT     |           | GWB/FRP*  | P*       | GWB/FRP*  | P*       | ACT-1     | P           |         |        |
| ST1-5       | STAR                  | S. CONC |           | GWB       | EP       | GWB       | EP       | ACT-1     | P           |         |        |
| ST2-5       | STAR                  | S. CONC |           | GWB       | EP       | GWB       | EP       | ACT-1     | P           |         |        |
|             | ELEVATOR CAB          | CPT     |           | WD-1*     | PRE FIN  | WD-1*     | PRE FIN  | PRE FIN   | *           |         |        |


**FINISH NOTES**

1. TAPE AND SPACKLE JOINTS- LEAVE SURFACE UNPAINTED.
2. WALL AND CEILING SURFACES TO BE UNPAINTED & UNFINISHED.
3. WALLS TO BE FINISHED WITH 1 (ONE) COAT OF WHITE PRIMER SUITABLE FOR EGGSHELL PAINT FINISH.

| REV. | ISSUED FOR CONSTRUCTION | DESCRIPTION | DATE     |
|------|-------------------------|-------------|----------|
| 0    |                         |             | 12-15-03 |

**ISSUED FOR CONSTRUCTION**  
12-15-03

CURRENT ISSUE STATUS:

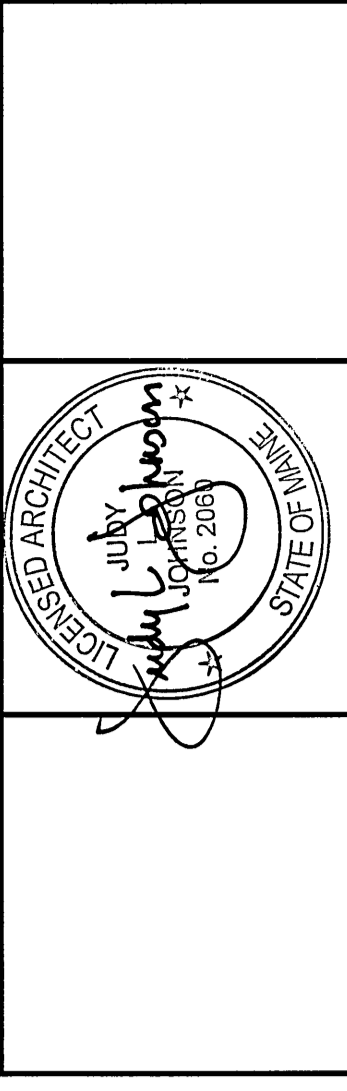

**SM RT**

ARCHITECTURE ENGINEERING PLANNING  
SMART  
144 Fore Street/P.O. Box 618  
Portland, Maine 04104  
tel. (207) 772-3846  
fax. (207) 772-1070

**FORE STREET OFFICE BUILDING**  
PORTLAND, MAINE

PROJECT No. 03087

SHEET TITLE: **FINISH SCHEDULE**

SHEET No. **AE601**

DATE: 12-15-03

GRAPHIC SCALE: 0"

PROJECT MANAGER: JJJ

JOB CAP/DRAWN: RJL

A/E OF RECORD: JJJ

SMART CAD FILE: AE601-03087