



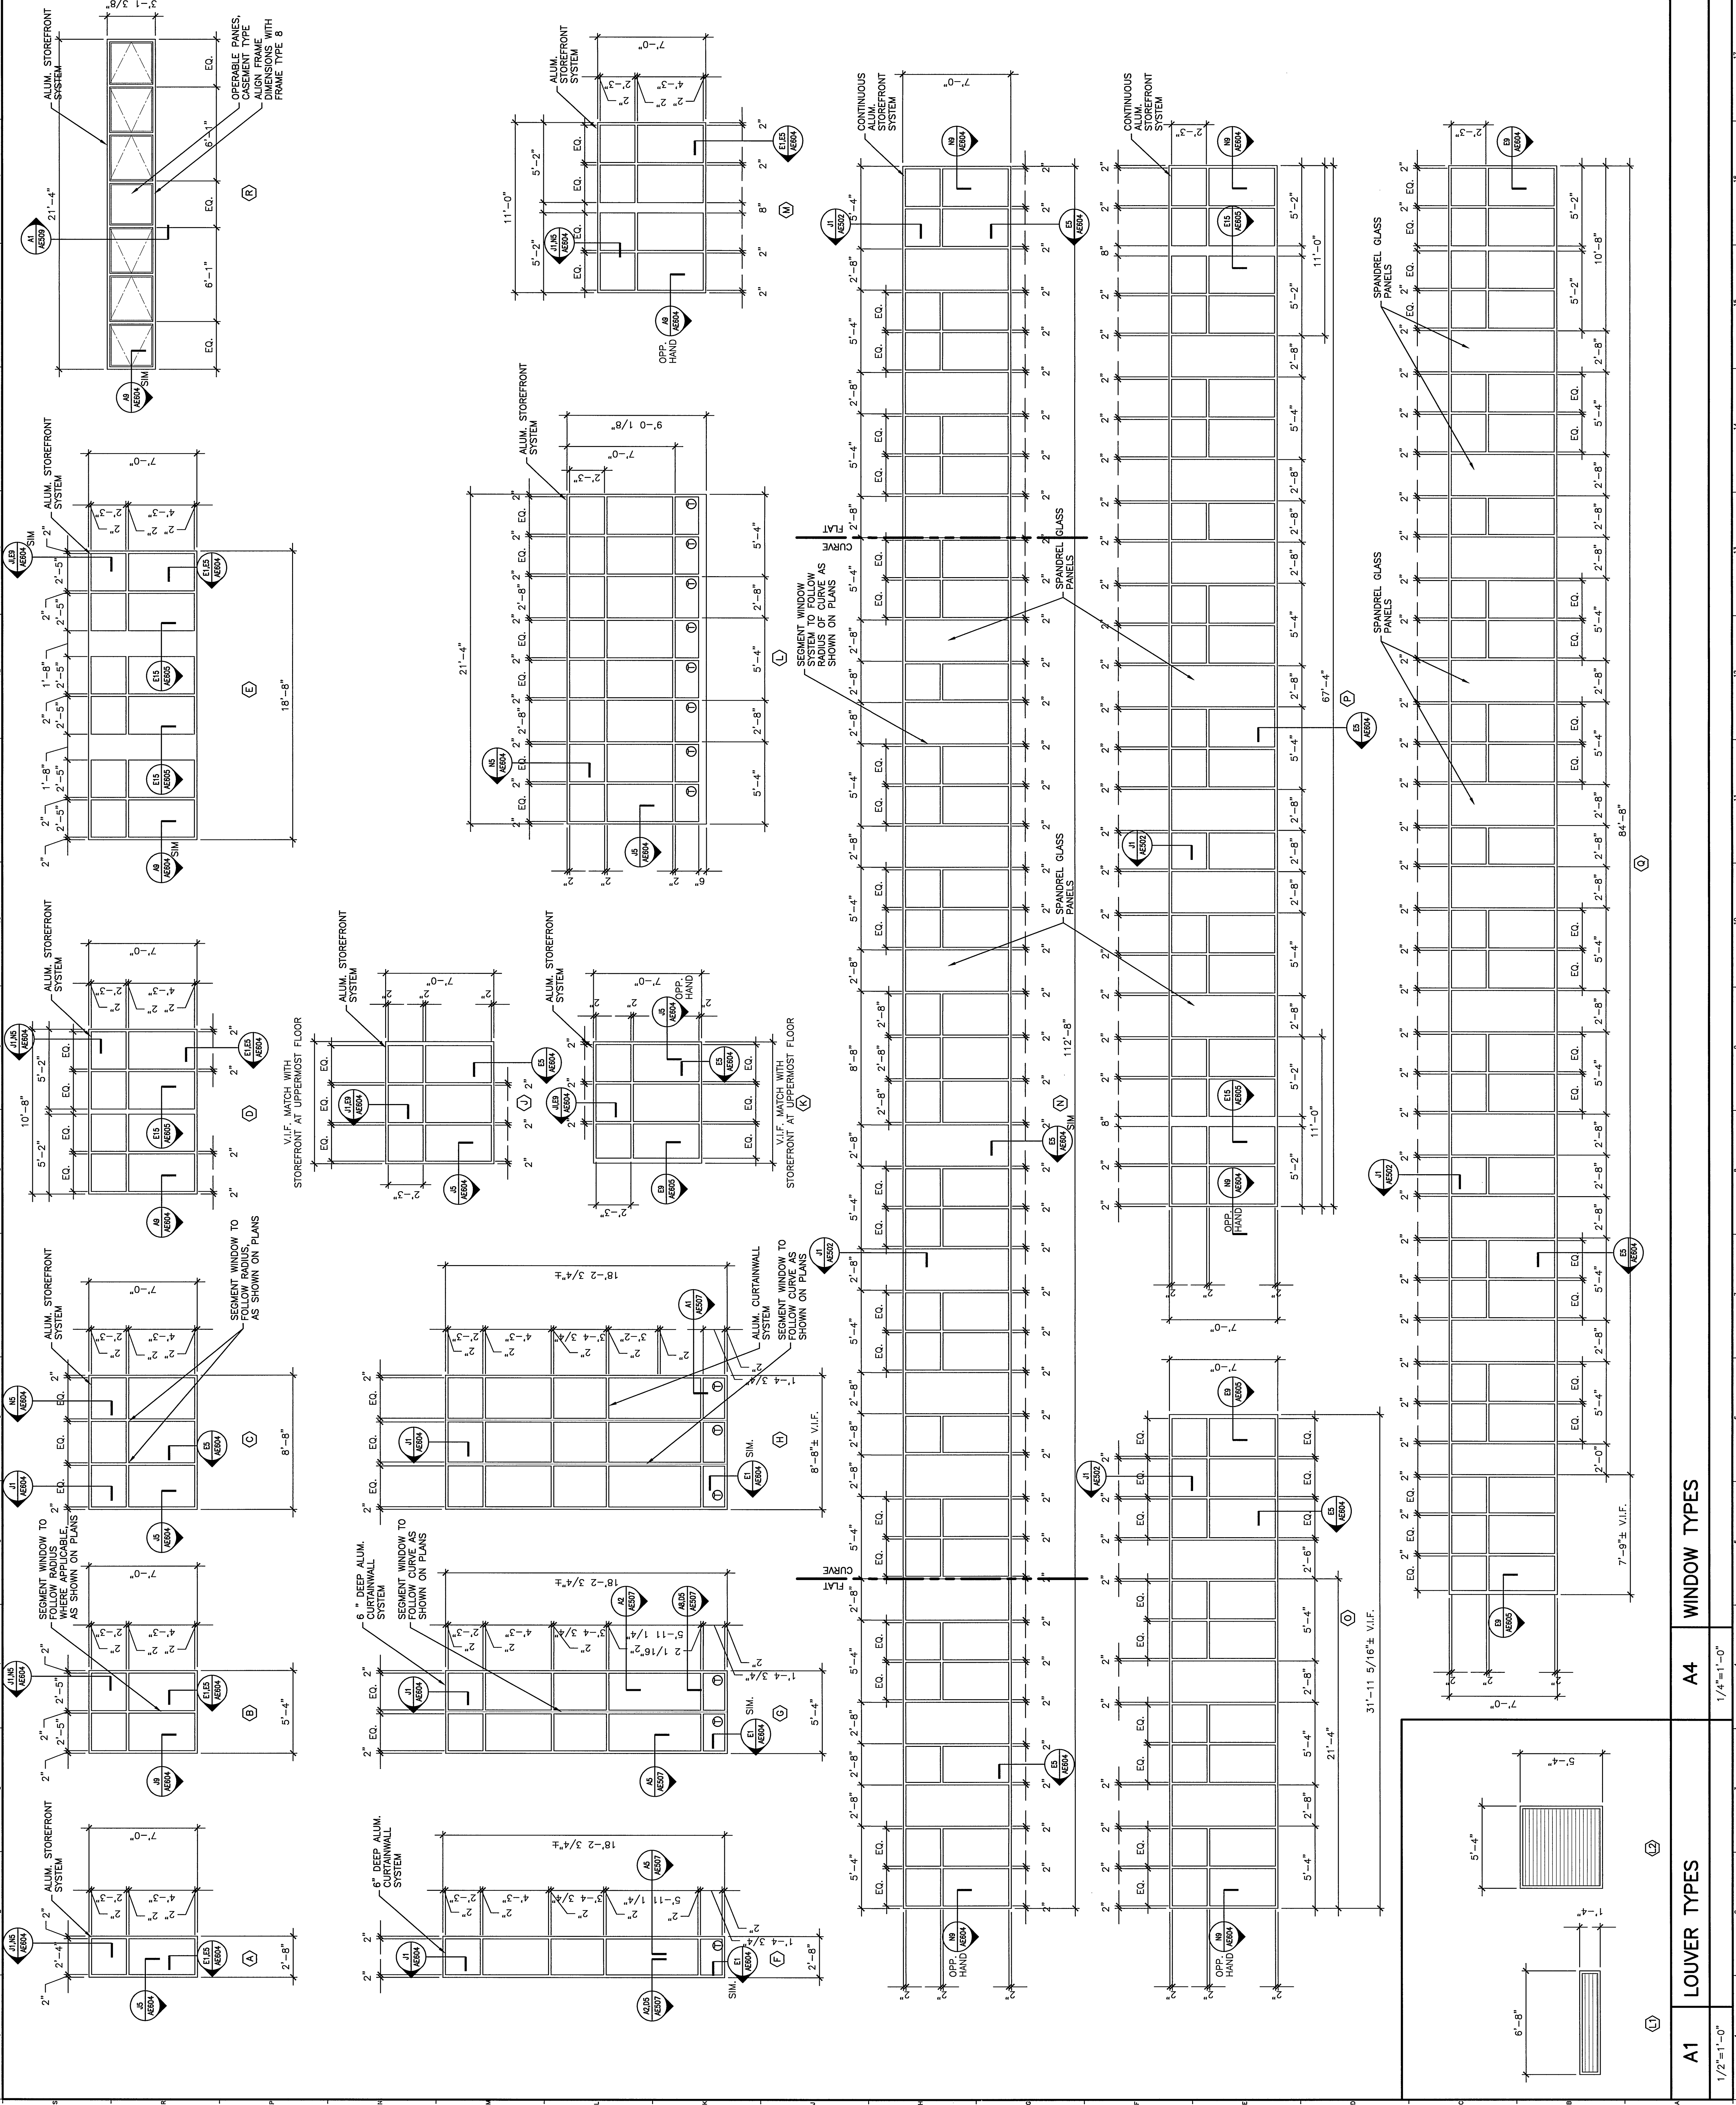

REV.	0	ISSUED FOR CONSTRUCTION	12-15-03	DATE
REV.		DESCRIPTION		

ISSUED FOR CONSTRUCTION
12-15-03

CURRENT ISSUE STATUS:

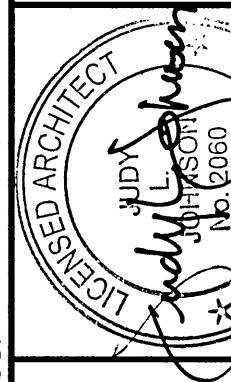

ARCHITECTURE ENGINEERING PLANNING
144 Fore Street P.O. Box 618
Portland, Maine 04104
tel. (207) 772-3846
fax. (207) 772-1070

PROJECT:
**FORE STREET
OFFICE BUILDING**
PORTLAND, MAINE

**WINDOW AND LOUVER
ELEVATIONS**

SHEET TITLE	DATE	12-15-03
SCALE:	PROJECT MANAGER:	JLL
JOB CAP/DRAWN:	RLL	
A/E OF RECORD:	JLL	
SMRT CAD FILE:	AE603-03087	
PROJECT No.	03087	
SHEET No.	AE603	



A1 LOUVER TYPES

1/2"=1'-0"



A4 WINDOW TYPES

1/4"=1'-0"