



NOTE:

1. SEE SHEET E-001 FOR LEGEND AND GENERAL NOTES.



KEYED NOTES:

- ① MOUNT LIGHT FIXTURE 7'-8" ABOVE LANDING AND EMERGENCY LIGHTING UNIT AT 8'-6" ABOVE LANDINGS.
- ② PROVIDE POWER FOR OWNER FURNISHED AND CONTRACTOR INSTALLED VANITY LIGHT.

0	ISSUED FOR CONSTRUCTION
REV.	DESCRIPTION
	DATE

ISSUED FOR CONSTRUCTION
12-15-03

CURRENT ISSUE STATUS:

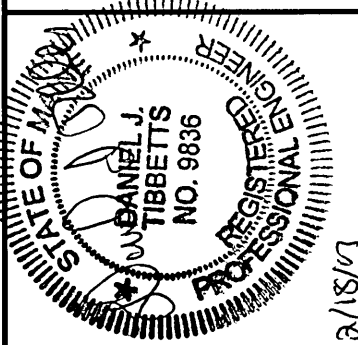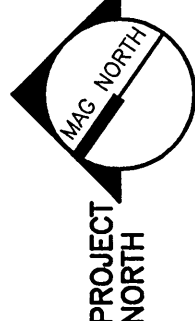

ARCHITECTURE ENGINEERING PLANNING
SMART
144 Fore Street P.O. Box 618
Portland, Maine 04104
Tel. (207) 772-3846
Fax. (207) 772-1070

FORE STREET
OFFICE BUILDING
PORTLAND, MAINE

THIRD FLOOR
LIGHTING PLAN

SHEET TITLE	1/8"=1'-0"	DATE	12-15-03
SCALE		GRAPHIC SCALE	0' 1'
PROJECT MANAGER	JLJ	JOB CAP/DRAWN	RLL/LAM
A/E OF RECORD	DJT	SHEET No.	EL103
SMART CAD FILE	EL103-03087		
PROJECT No.	03087		

A1 THIRD FLOOR PLAN

1/8"=1'-0"

