

NOTE:
1. SEE SHEET E-001 FOR LEGEND AND GENERAL NOTES.


LIGHT FIXTURE SCHEDULE

TYPE	DESCRIPTION	MFR.	LAMPS	MOUNTING	NOTES
A	4" INDUSTRIAL REFLECTOR W/MINIMUM 10% UPLIGHT	COLUMBIA KL SERIES	2-F32T8 3500K	CHAIN HUNG	
B	4" WALL MOUNTED DIRECT/INDIRECT FIXTURE WITH WHITE CROSS Baffle.	ALERA S6-2JD SERIES	2-F32T8 3500K	WALL	
C	4" FLUORESCENT STRIP LIGHT	COLUMBIA CSA-1 SERIES	1-F32T8 3500K	LIGHT COVE	SEE ARCHITECTURAL PLANS FOR MOUNTING DETAIL.
D	8" ROUND APERTURE DOWNLIGHT W/AMERICAN WHITE REFLECTOR	PRESCOLITE CFR826 SERIES	2-26W QUAD TUBE	RECESSED	
D1	8" ROUND APERTURE DOWNLIGHT W/AMERICAN WHITE REFLECTOR	PRESCOLITE CFT9 SERIES	2-42W TRIPLE TUBE	RECESSED	
E	1"x4" SURFACE MOUNTED LOW PROFILE MODULAR FLUORESCENT	COLUMBIA SM14 SERIES	2-F32T8 3500K	CEILING SURFACE	
F	DIRECT/INDIRECT PARKING GARAGE FIXTURE	KIM POL4 SERIES	1-175W MH	CEILING SURFACE	
G	GUARDED & GLOBED WALL MOUNT FIXTURE	HUBBEL ZY SERIES	1-100W A19	WALL SURFACE	
H	2x2 SPECIFICATION GRADE RECESSED TROFFER W/PATTERN A12 ACRYLIC LENS.	COLUMBIA P42Z SERIES	2-F40BX 3500K	CEILING RECESSED	
I	10" ROUND APERTURE DOWNLIGHT W/TEMPERED LENS & CLEAR ALZAK REFLECTOR	PRESCOLITE 1061M SERIES	1-100W MH	CEILING RECESSED	
J	10" ROUND APERTURE DOWNLIGHT W/TEMPERED LENS & CLEAR ALZAK REFLECTOR	PRESCOLITE 1061M SERIES	1-250W MH	CEILING RECESSED	
K	EMERGENCY EXIT SIGN W/BLACK HOUSING & BRUSHED ALUMINUM FACE	DUAL LITE SEMFRA SERIES	LED	WALL OR CEILING	
L	EMERGENCY EXIT SIGN W/MAINTENANCE FREE BATTERY. WET LOCATION.	DUAL LITE LNX4 SERIES	LED	WALL OR CEILING	
X	RECESSED GIMBAL EMERGENCY LIGHT.	PRESCOLITE EXTP SERIES	1-BW HALOGEN	CEILING RECESSED	PROVIDE ENTRAL BATTERY UNIT TO FEED REMOTE HEADS.
M	EMERGENCY LIGHTING UNIT	PRESCOLITE NV SERIES	FWE	WALL SURFACE	
N	EMERGENCY LIGHTING UNIT W/TIME DELAY		FWE	WALL SURFACE	

0	ISSUED FOR CONSTRUCTION	12-15-03
REV.	DESCRIPTION	DATE

ISSUED FOR CONSTRUCTION
12-15-03

CURRENT ISSUE STATUS:

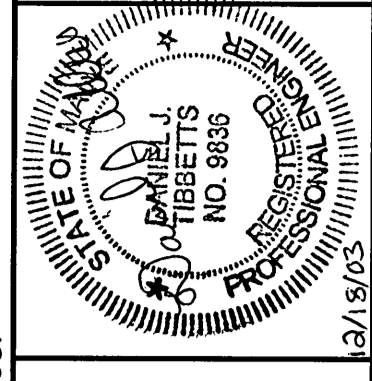

SM RT
ARCHITECTURE ENGINEERING PLANNING
144 Fess Street P.O. Box 618
Portland, Maine 04104
Tel. (207) 772-3846
Fax. (207) 772-1070

FORE STREET
OFFICE BUILDING
PORTLAND, MAINE

LIGHT FIXTURE
SCHEDULE

SHEET TITLE:	NONE	DATE:	12-15-03
SCALE:		GRAPHIC SCALE:	0"
PROJECT MANAGER:	JLJ	JOB CAP/DRAWN:	RUL/LAM
A/E OF RECORD:	DJT	SHEET No.	
SMRT CAD FILE:	EL601-03087		
PROJECT No.	03087		

EL601