


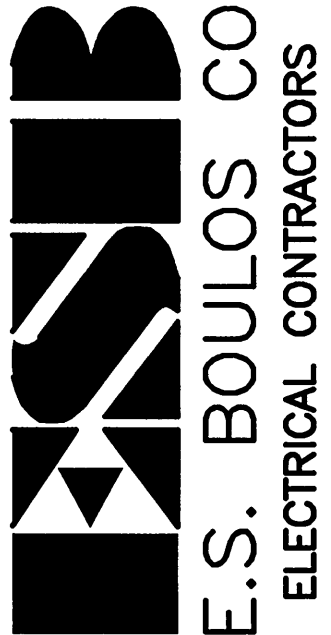

NOTE:

1. SEE SHEET E-001 FOR LEGEND AND GENERAL NOTES.

DIRECTION	KVA LOAD						KVA LOAD						DIRECTION
	A			B			A			B			
	C			C			C			C			
	NO.			NO.			NO.			NO.			
SPARE	43	20	44	43	20	44	43	20	44	43	20	44	SPARE
SPARE	45	20	46	45	20	46	45	20	46	45	20	46	SPARE
SPARE	47	20	48	47	20	48	47	20	48	47	20	48	SPARE
SPARE	49	20	50	49	20	50	49	20	50	49	20	50	SPARE
SPARE	51	20	52	51	20	52	51	20	52	51	20	52	SPARE
SPARE	53	20	54	53	20	54	53	20	54	53	20	54	SPARE
SPARE	55	20	56	55	20	56	55	20	56	55	20	56	SPARE
SPARE	57	20	58	57	20	58	57	20	58	57	20	58	SPARE
SPARE	59	20	60	59	20	60	59	20	60	59	20	60	SPARE
SPARE	61	20	62	61	20	62	61	20	62	61	20	62	SPARE
SPARE	63	20	64	63	20	64	63	20	64	63	20	64	SPARE
SPARE	65	20	66	65	20	66	65	20	66	65	20	66	SPARE
SPARE	67	20	68	67	20	68	67	20	68	67	20	68	SPARE
SPARE	69	20	70	69	20	70	69	20	70	69	20	70	SPARE
SPARE	71	20	72	71	20	72	71	20	72	71	20	72	SPARE
SPARE	73	20	74	73	20	74	73	20	74	73	20	74	SPARE
SPARE	75	20	76	75	20	76	75	20	76	75	20	76	SPARE
SPARE	77	20	78	77	20	78	77	20	78	77	20	78	SPARE
SPARE	79	20	80	79	20	80	79	20	80	79	20	80	SPARE
SPARE	81	20	82	81	20	82	81	20	82	81	20	82	SPARE
SPARE	83	20	84	83	20	84	83	20	84	83	20	84	SPARE
SUB-TOTAL						0.0	SUB-TOTAL						0.0
3 PHASE						0.0	3 PHASE						0.0
4 WIRE						0.0	4 WIRE						0.0
208Y/120V						0.0	208Y/120V						0.0
MAIN LUGS ONLY						0.0	MAIN LUGS ONLY						0.0
MOUNTING: SURFACE						0.0	MOUNTING: SURFACE						0.0
SC RATING: 10000 AAC						0.0	SC RATING: 10000 AAC						0.0
NOTES:							NOTES:						



[illegible]

DIRECTION	KVA LOAD										KVA LOAD										DIRECTION
	3 PHASE					4 WIRE					3 PHASE					4 WIRE					
	A	B	C	CK	N	A	B	C	CK	N	A	B	C	CK	N	A	B	C	CK	N	
SPARE																					SPARE
SPARE						3	20	✓	✓	✓						20	4				SPARE
SPARE						5	20	✓	✓	✓						20	6				SPARE
SPARE						7	20	✓	✓	✓						20	8				SPARE
SPARE						9	20	✓	✓	✓						20	10				SPARE
SPARE						11	20	✓	✓	✓						20	12				SPARE
SPARE						13	20	✓	✓	✓						20	14				SPARE
SPARE						15	20	✓	✓	✓						20	16				SPARE
SPARE						17	20	✓	✓	✓						20	18				SPARE
SPARE						19	20	✓	✓	✓						20	20				SPARE
SPARE						21	20	✓	✓	✓						20	22				SPARE
SPARE						23	✓	✓	✓	✓						24					SPARE
SPARE						25	✓	✓	✓	✓						26					SPARE
SPARE						27	✓	✓	✓	✓						28					SPARE
SPARE						29	✓	✓	✓	✓						30					SPARE
SPARE						31	✓	✓	✓	✓						32					SPARE
SPARE						33	✓	✓	✓	✓						34					SPARE
SPARE						35	✓	✓	✓	✓						36					SPARE
SPARE						37	✓	✓	✓	✓						38					SPARE
SPARE						39	✓	✓	✓	✓						40					SPARE
SPARE						41	✓	✓	✓	✓						42					SPARE
SUB-TOTAL										0.0	0.0	SUB-TOTAL									
										NEUTRAL BUS											
										GROUND BUS											
VOLTAGE: 208Y/120V										4 WIRE					3 PHASE						
MAIN BREAKER										225 AMP BUS					TOTAL KVA						
MOUNTING: SURFACE										225 AMP TRIP					TOTAL KVA						
SC RATING: 10000 AMC															LOCATION						
NOTES: 1. PANEL BOARD TO BE PROVIDED W/FEED THROUGH LUGS.										TOTAL KVA					0.0						
										PANEL NO.					ELEC. RM. 507						
										0.0					0.0						
										0.0					0.0						
[illegible][illegible][illegible][illegible]

ISSUED FOR CONSTRUCTION
12-15-03

CURRENT ISSUE STATUS:

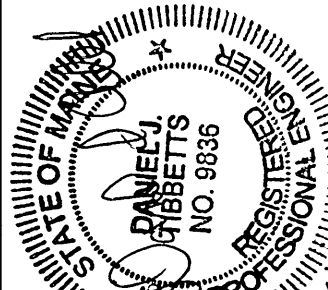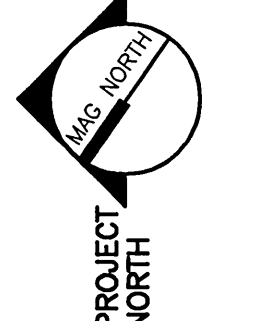

ARCHITECTURE ENGINEERING PLANNING

SMART
144 Fore Street/P.O. Box 618
Portland, Maine 04104
tel. (207) 772-3846
fax. (207) 772-1070

**FORE STREET
OFFICE BUILDING**
PORTLAND, MAINE

PROJECT:

PANEL SCHEDULES

SHEET TITLE:		DATE:	12-15-03
SCALE:	NONE	GRAPHIC SCALE:	0"  1"
PROJECT MANAGER:	JLJ	SHEET No.	
JOB CAP/DRAWN:	RUL/LAM	EP604	
A/E OF RECORD:	DJT	SWRT CAD FILE: EP604-03087	
PROJECT NO:		03087	