
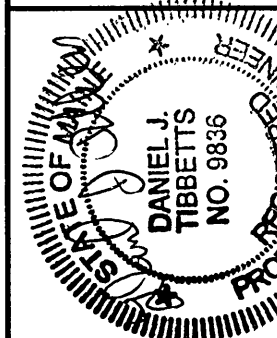


NOTE:
1. SEE SHEET E-001 FOR LEGEND AND GENERAL NOTES.

REV.	ISSUED FOR CONSTRUCTION	DESCRIPTION	DATE
0			12-15-03

ISSUED FOR CONSTRUCTION
12-15-03

CURRENT ISSUE STATUS:

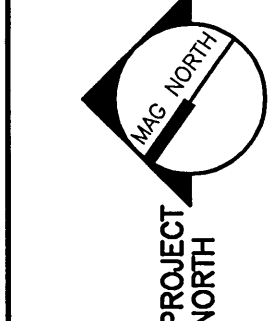

SM
RT
ARCHITECTURE ENGINEERING PLANNING
144 Elm Street, P.O. Box 618
Portland, Maine 04104
tel. (207) 772-3846
fax. (207) 772-1070

FORE STREET
OFFICE BUILDING
PORTLAND, MAINE

LOWER PARKING
LEVEL SYSTEMS PLAN

SHEET TITLE	SCALE	1/8"=1'-0"	DATE	12-15-03
PROJECT MANAGER	JUL	GRAPHIC SCALE	0"	1"
JOB CAP/DRWN	RL/LAM			
DATE OF RECORD	DIT			
SMART CAD FILE	EY100-03087			
PROJECT No.	03087			
SHEET No.	EY100			

A1 LOWER PARKING LEVEL PLAN

1/8"=1'-0"

