


**NOTE:**

1. SEE SHEET E-001 FOR LEGEND AND GENERAL NOTES.

**KEYED NOTE:**


① PROVIDE EMPTY OUTLET BOX & 3/4" CONDUIT TO ABOVE CEILING CENTER OF DEVICE.  
 ② PROVIDE MOUNT CARD READER, MOUNT BOX 46 AFF TO CENTER OF DEVICE.

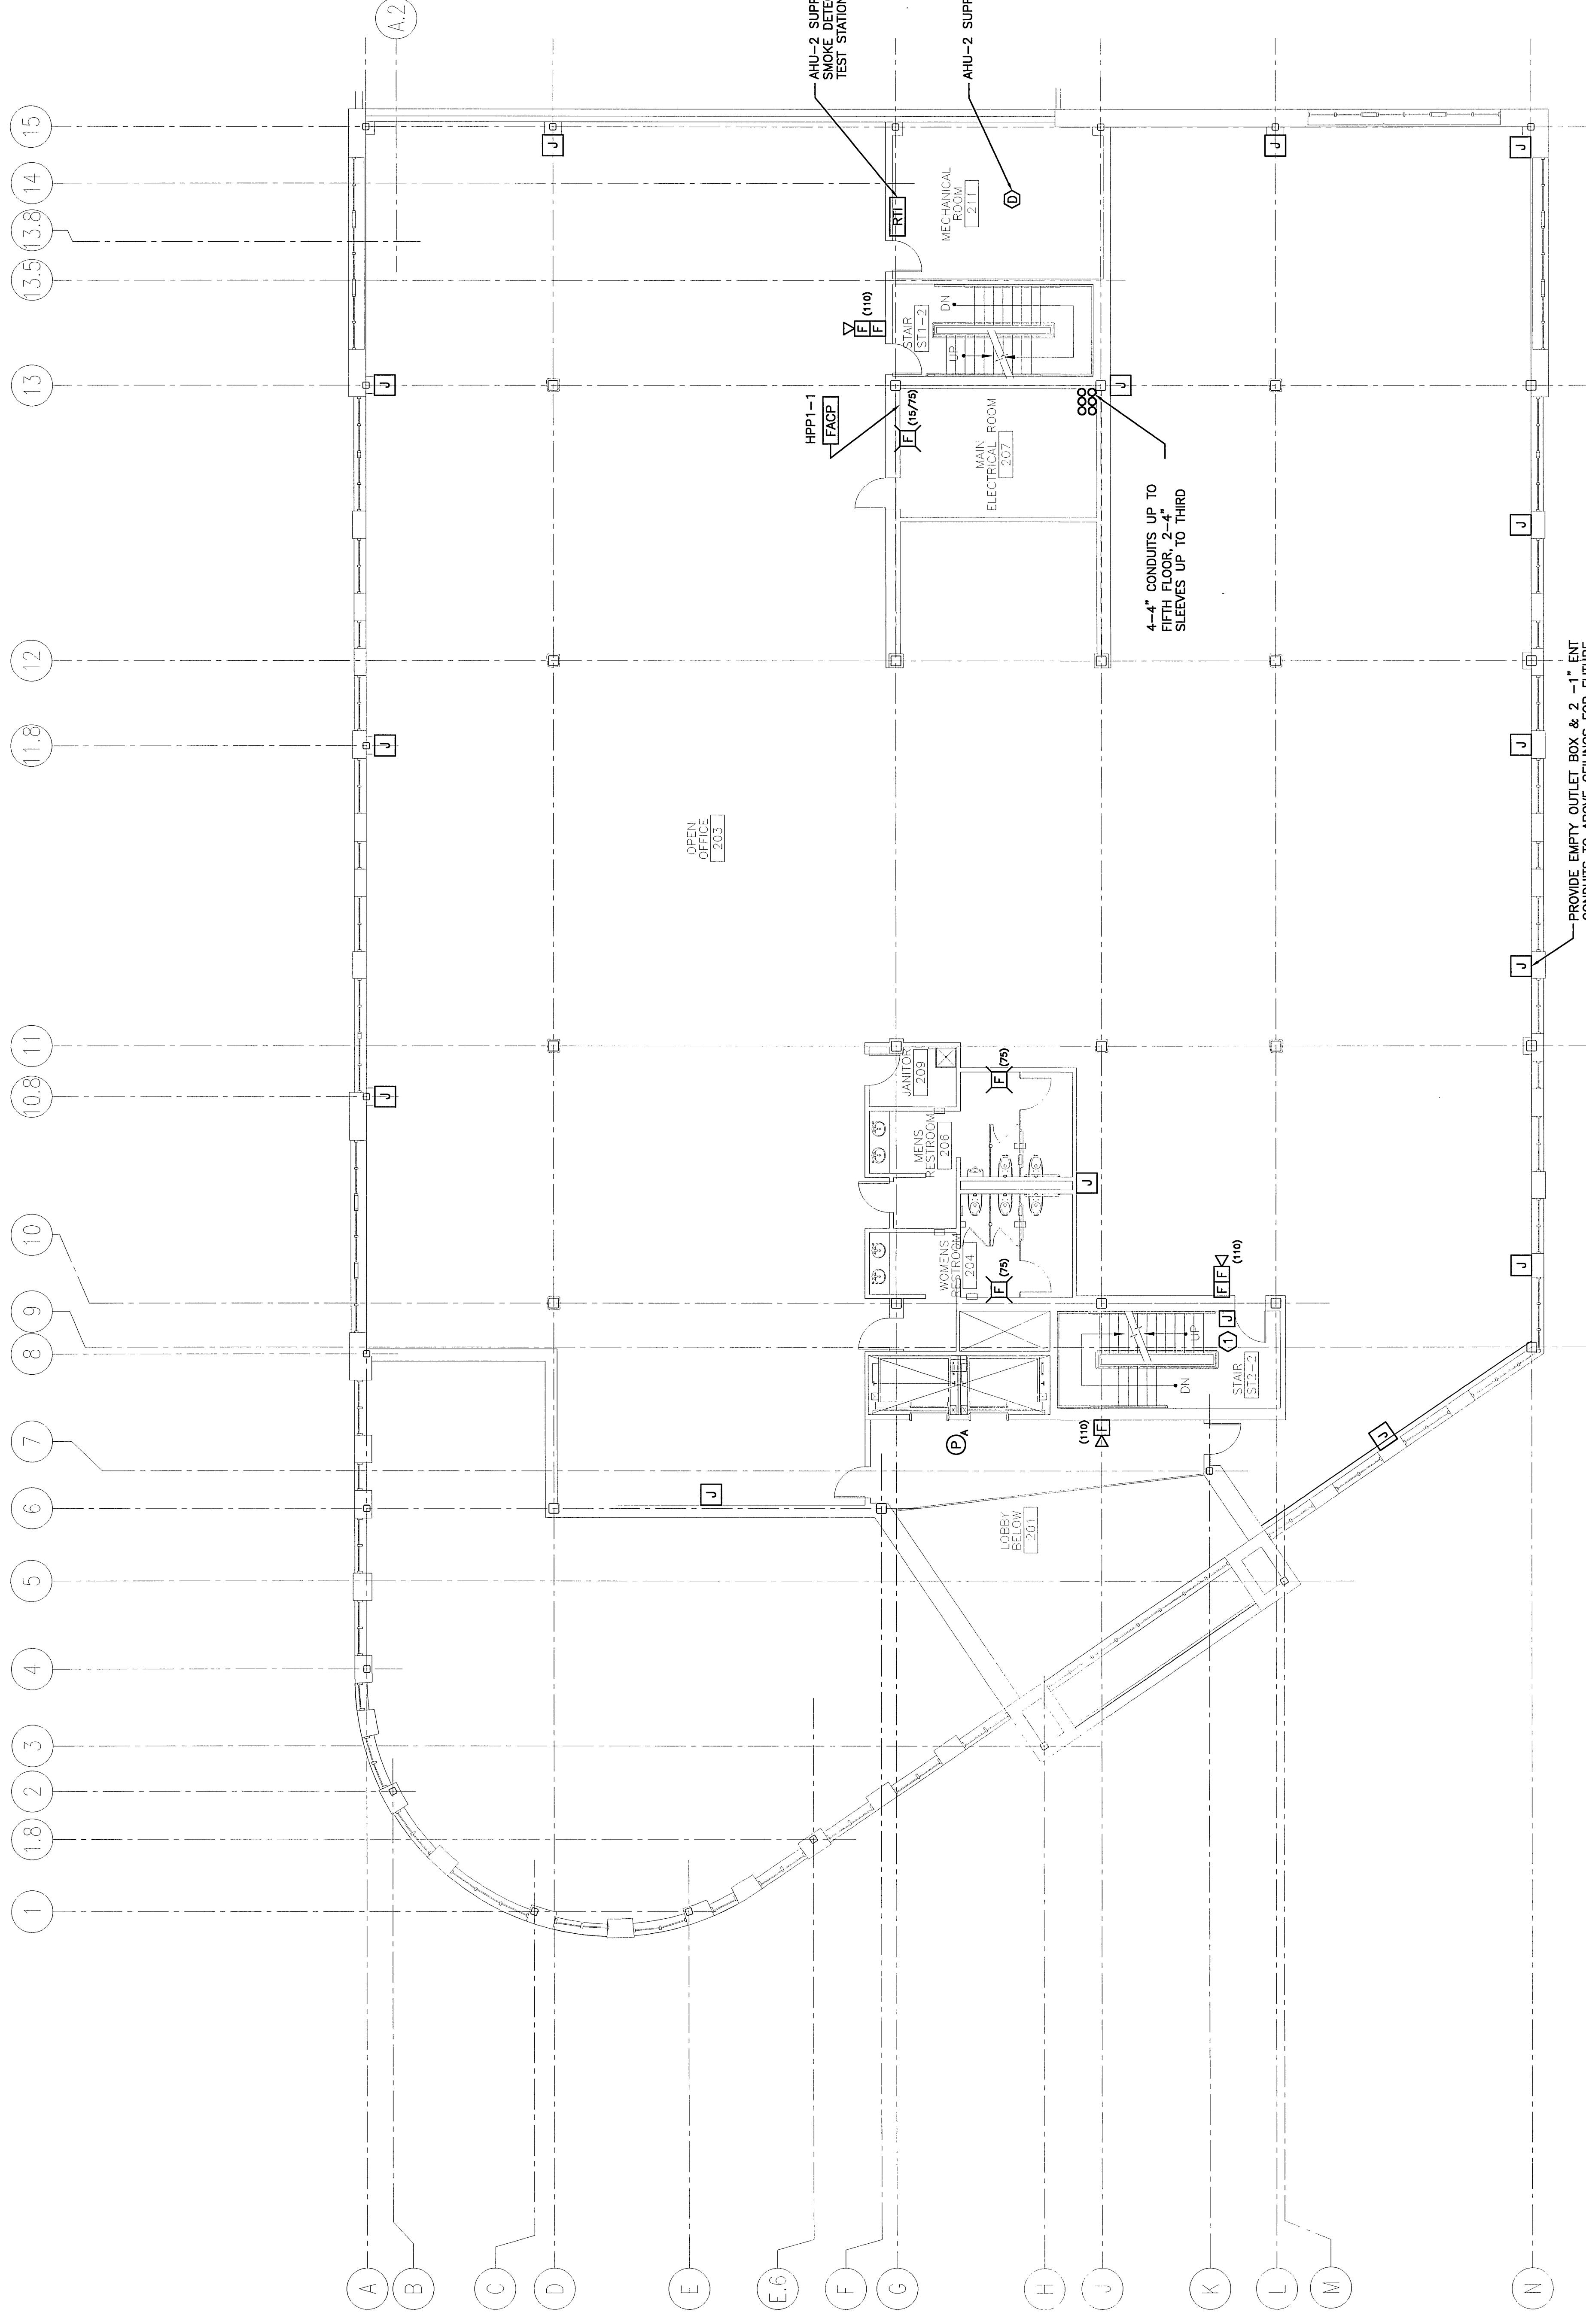

REV.	DESCRIPTION	DATE

**ISSUED FOR CONSTRUCTION**  
**12-15-03**

CURRENT ISSUE STATUS:

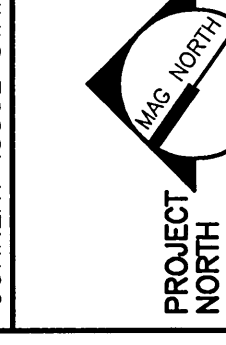

SMRT  
 ARCHITECTURE ENGINEERING PLANNING  
 144 Fore Street, Box 618  
 Portland, Maine 04104  
 Tel: (207) 773-3846  
 Fax: (207) 773-1070

**FORE STREET  
 OFFICE BUILDING**  
 PORTLAND, MAINE

**SECOND FLOOR  
 SYSTEMS PLAN**

SHEET TITLE:	1/8"=1'-0"	DATE:	12-15-03
SCALE:	1/8"=1'-0"	GRAPHIC SCALE:	0'
PROJECT MANAGER:	JLJ	PROJECT NO.:	
JOB CAP/DRAWN:	RLJ/LAM	SHEET NO.:	EY102
A/E OF RECORD:	DJT	PROJECT NO.:	03087
SMART CAD FILE:	EY102-03087		
PROJECT NO.:	03087		