



NOTES:

1. NOT EVERY SITUATION SHOWN ON MOUNTING HEIGHTS MAY OCCUR IN THIS PROJECT. USE DETAILS WHERE DESCRIBED ON PLANS AND WHERE OTHERWISE APPLICABLE.
2. EXTERIOR WALL TYPES ARE DESCRIBED FROM THE EXTERIOR FACE OF THE ASSEMBLY TO THE INTERIOR.
3. CHASE WALL TYPES ARE DESCRIBED FROM THE ROOM SIDE TOWARD THE CHASE.

REV.	0	ISSUED FOR CONSTRUCTION	12-15-03	DATE
------	---	-------------------------	----------	------

ISSUED FOR CONSTRUCTION
12-15-03

CURRENT ISSUE STATUS:

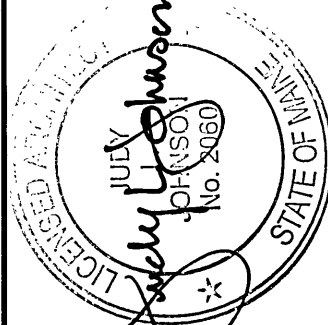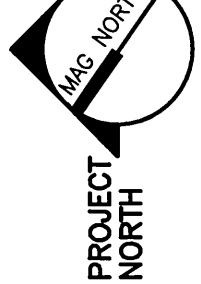


ARCHITECTURE ENGINEERING PLANNING
SMART
144 Fore Street/P.O. Box 618
Portland, Maine 04104
tel. (207) 772-3846
fax. (207) 772-1070

FORE STREET
OFFICE BUILDING
PORTLAND, MAINE

GENERAL MOUNTING HEIGHTS

SHEET TITLE:	DATE:	12-15-03
SCALE:	PROJECT MANAGER:	JLJ
JOB CAP/DRAWN:	RJL	
A/E OF RECORD:	JLJ	
SHEET CAD FILE:	G003-03087	
PROJECT No.	03087	
SHEET No.	G1003	

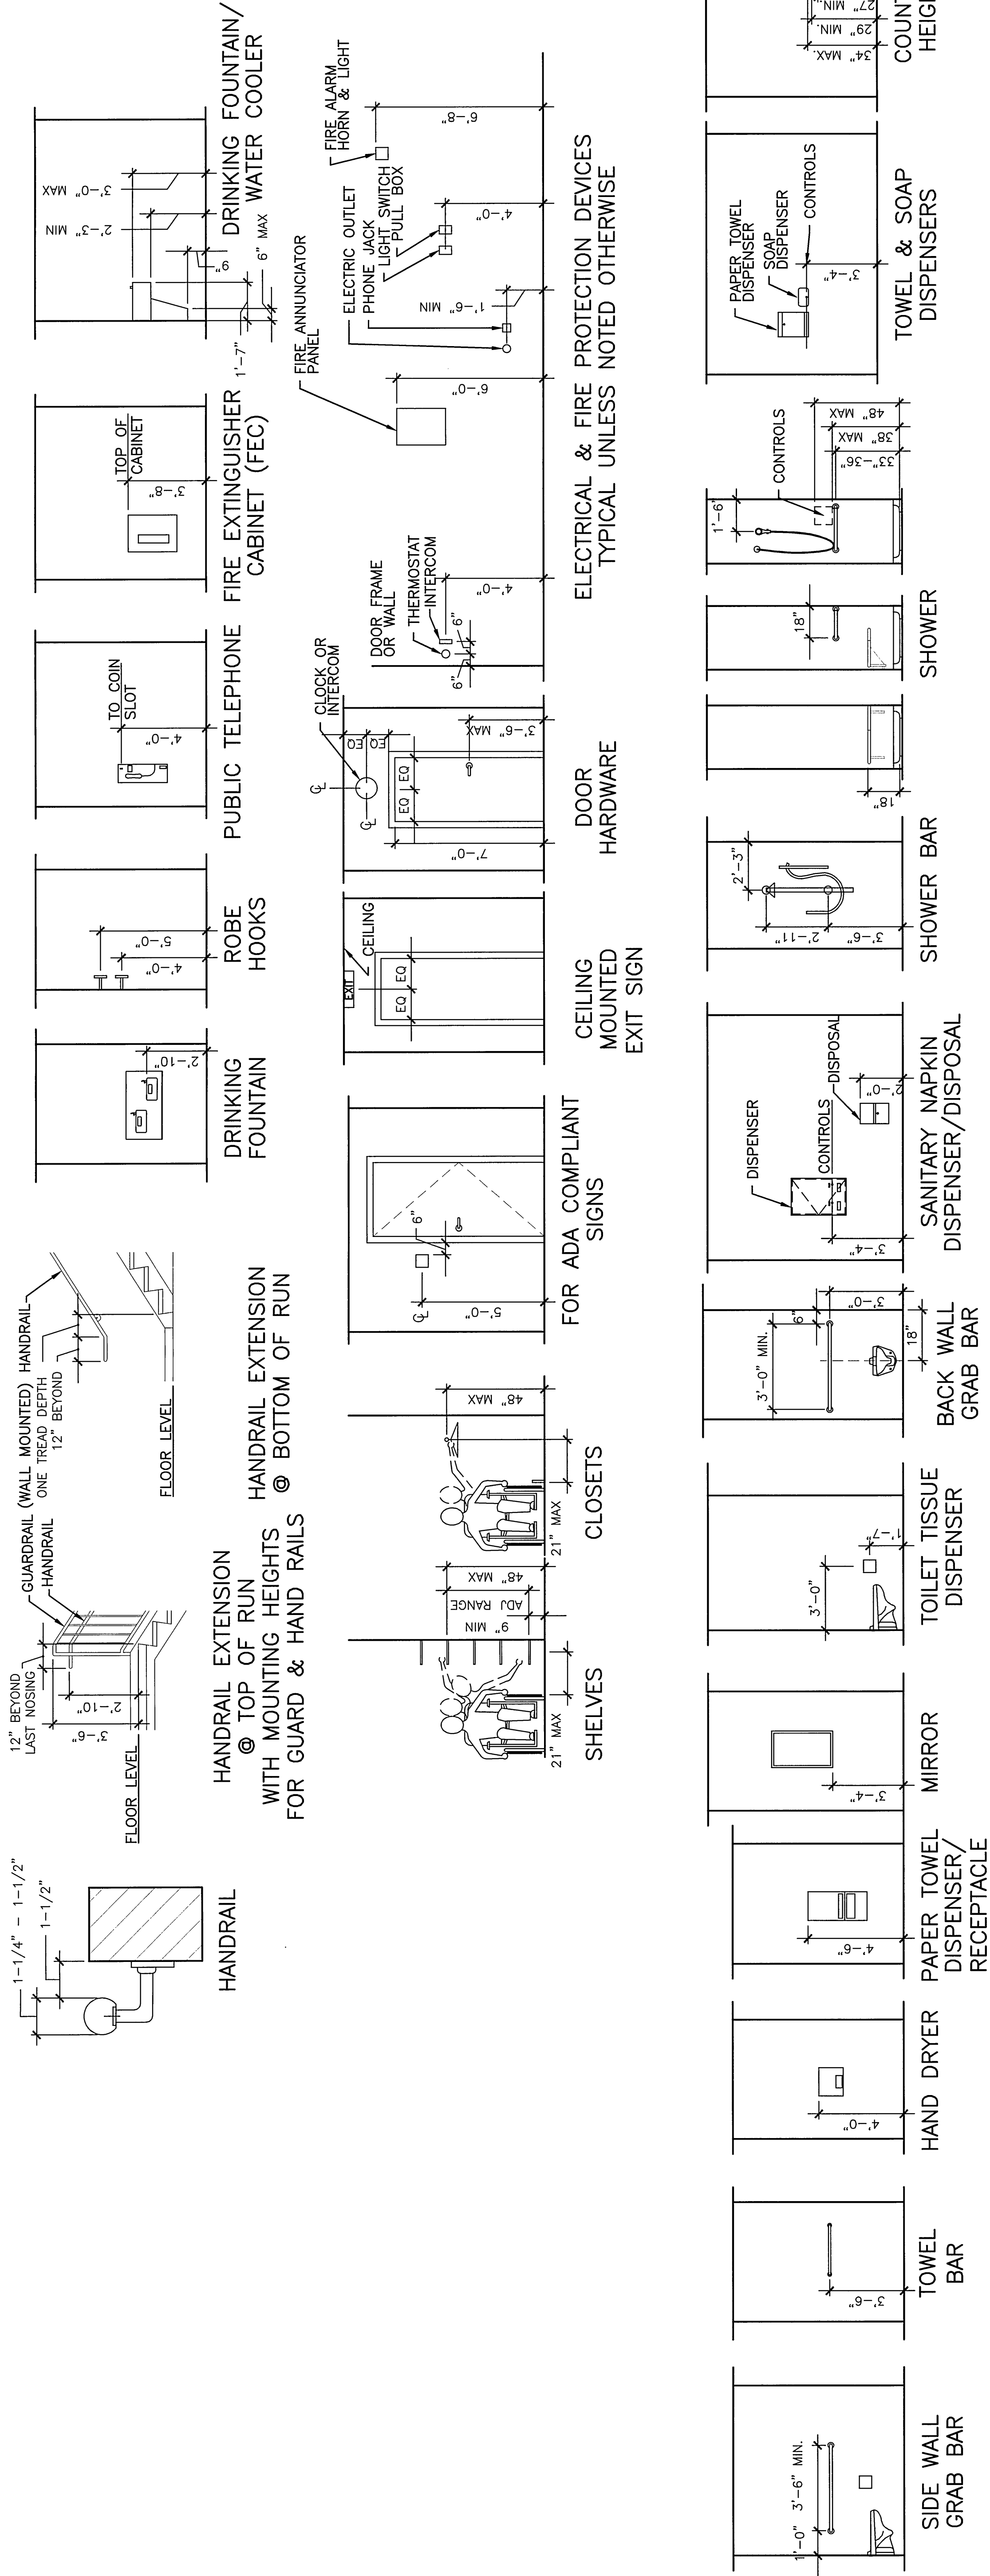

* *

* *