


DRAINS FOR THE DOWNSPOUTS INSIDE THE PILASTERS

REV.	FOR CONSTRUCTION	DESCRIPTION	DATE
1			12/18/03

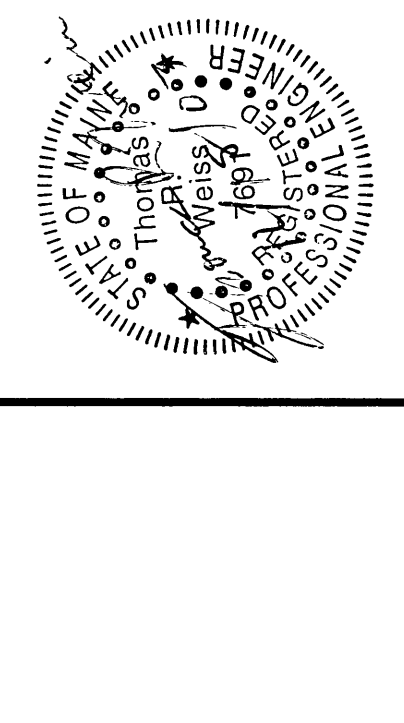

DESIGN/BUILD/MAINTAIN
THAYER CORPORATION
 1400 Hotel Road, P.O. Box 2058
 Portland, ME 04106
 Tel. (207)782-4197 Fax (207)782-1084

PROJECT: 280 FORE STREET
 OFFICE BUILDING
 PORTLAND, MAINE

PLUMBING PLANS
 LOWER LEVEL GARAGE

SHEET TITLE: 1/85-11-07
 DATE: 12/12/03
 PROJECT MANAGER: TMM
 JOB CAP/DRAWN: TMM
 E OF RECORD: DTHW/P.F.E.
 THAYER CAD FILE: PO