


FOR CONSTRUCTION	DATE
DESCRIPTION	12/16/03
REV.	
DESIGN/BUILD/MAINTAIN	
PROJECT: 280 FORE STREET OFFICE BUILDING PORTLAND, MAINE	
4TH - FLOOR - PLUMBING	
SHEET TITLE:	1/8"=1'-0" DATE: 12/12/03
SCALE:	PROJECT MANAGER: T.M.
PROJECT:	JOB CAP/DRAWN: T.M.
E OF RECORD:	D.H.A.R.P.F.E. SHEET No. P4
TRAYER CAD FILE:	M5

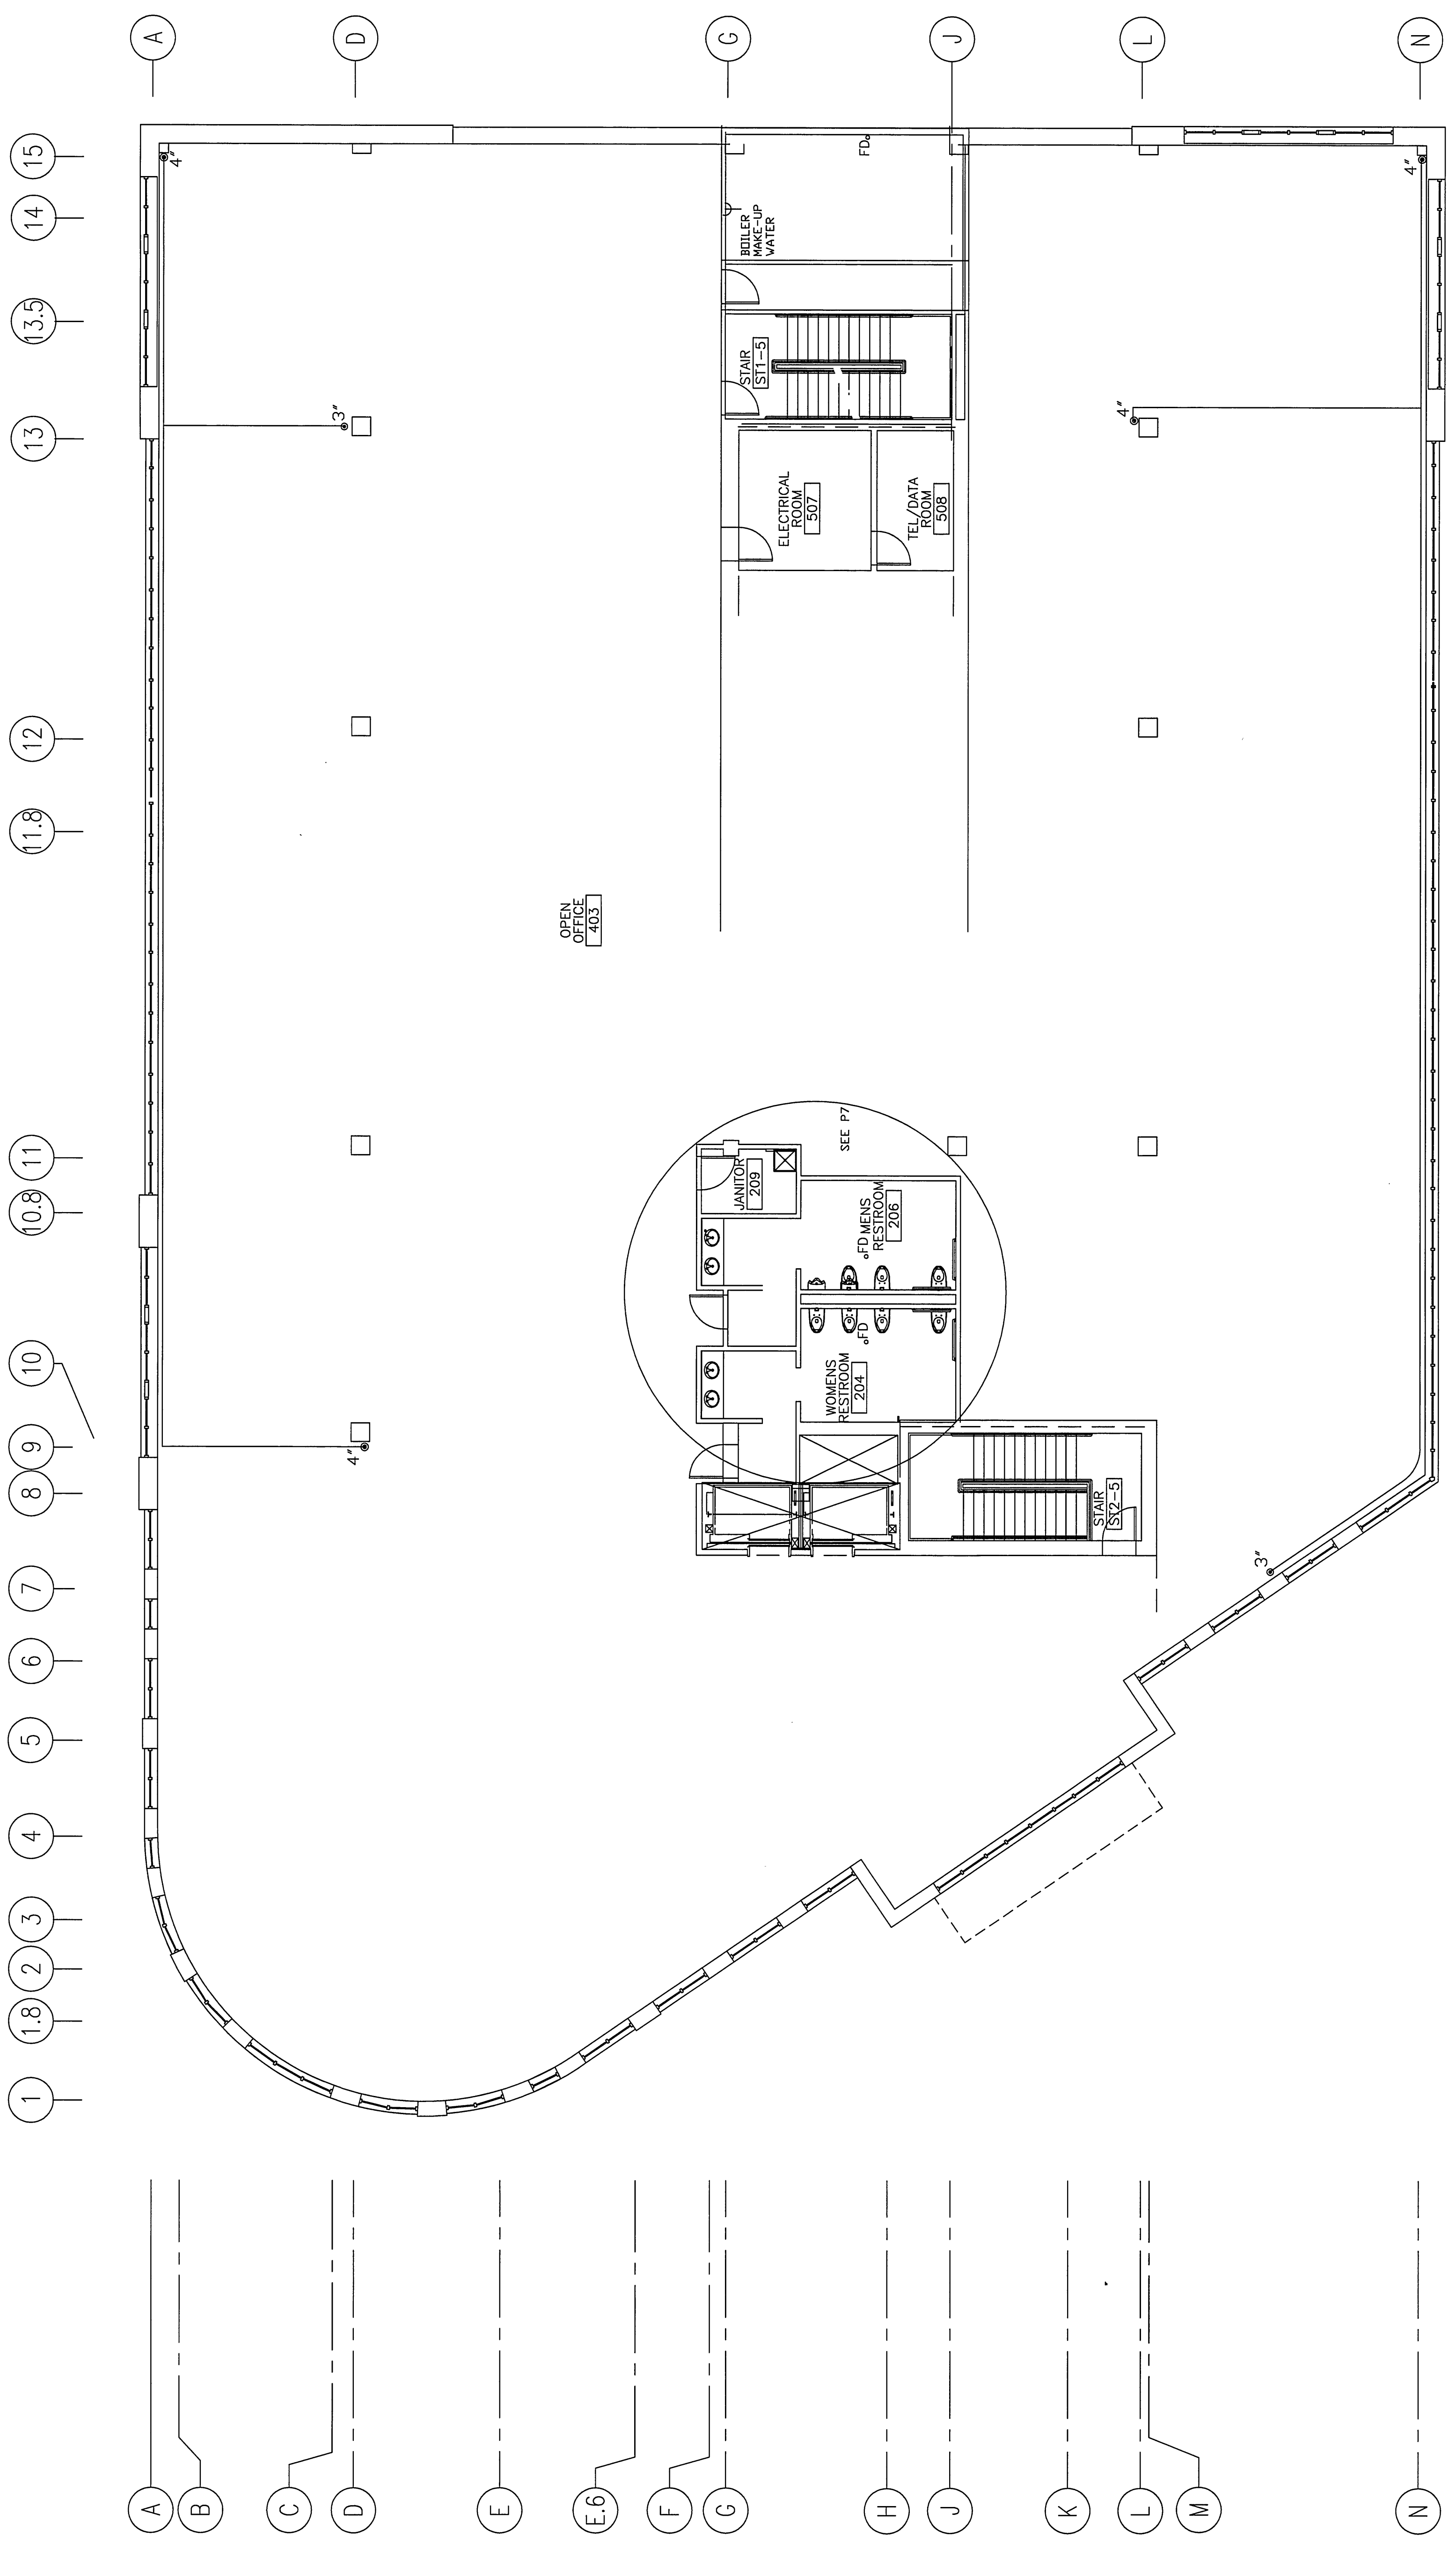

OPEN OFFICE 403

