


NOTE:
1. SEE S6001 FOR STRUCTURAL GENERAL NOTES.

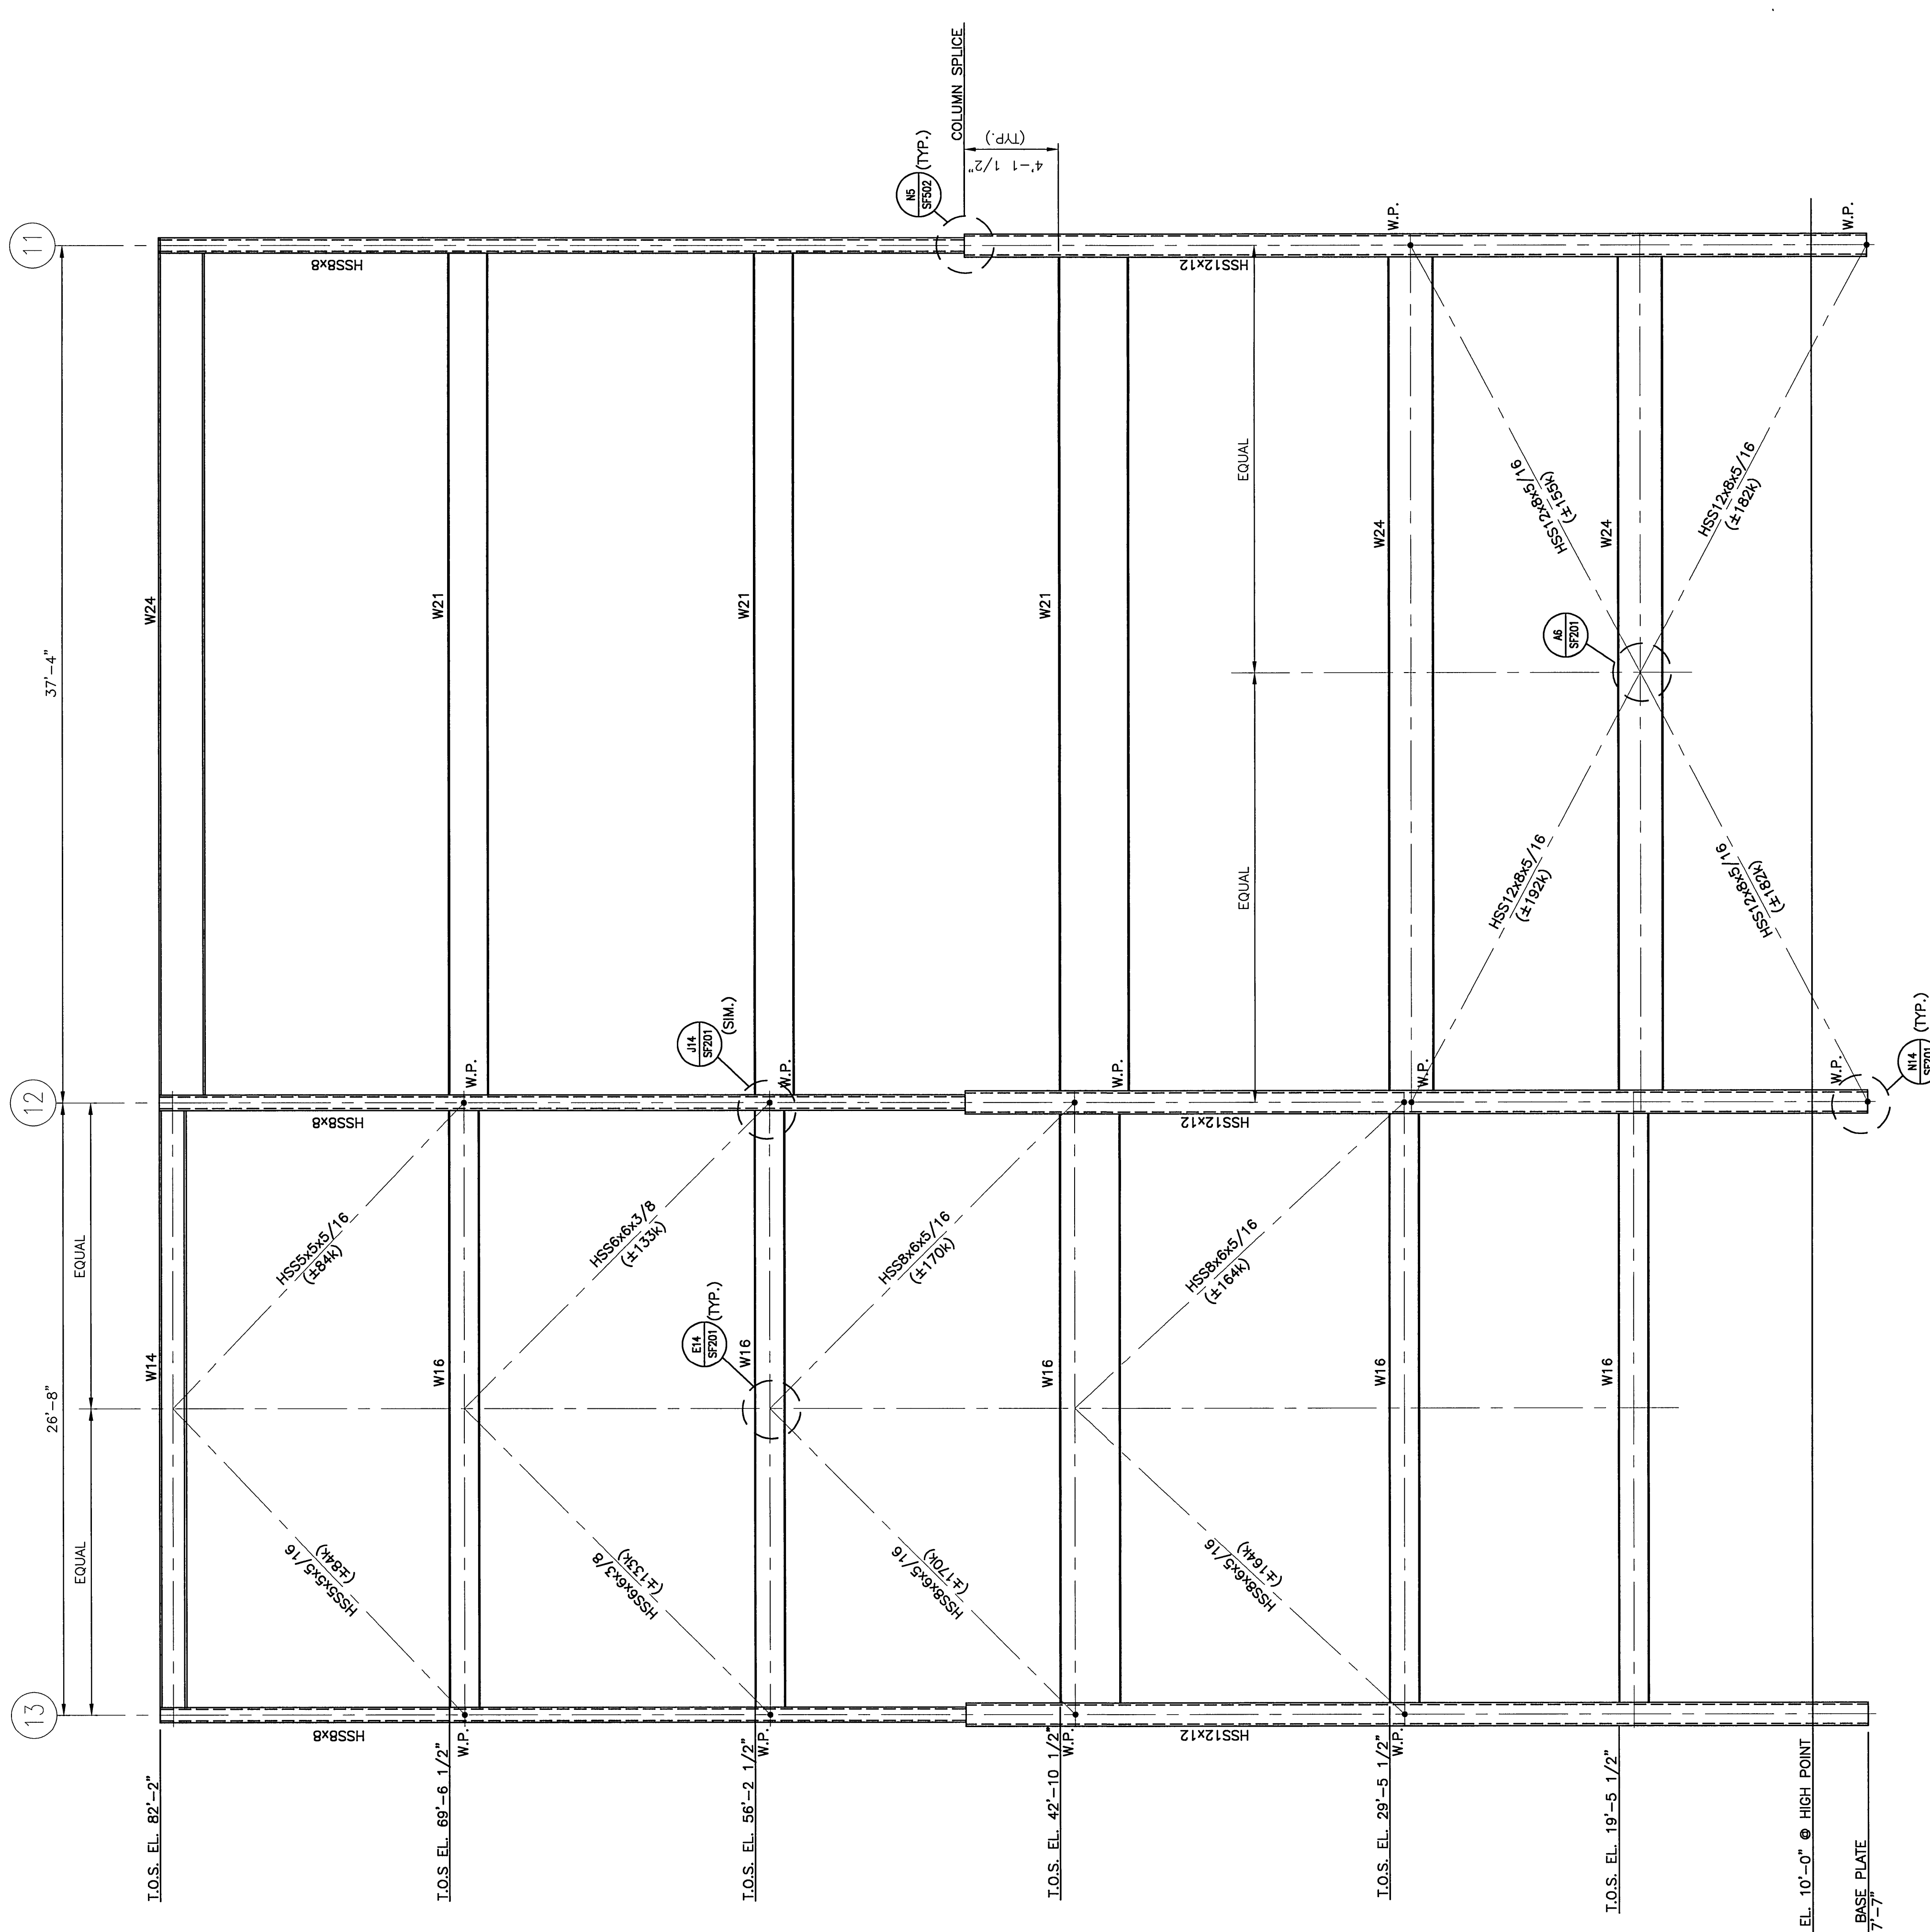

REV.	DESCRIPTION	DATE
0	ISSUED FOR CONSTRUCTION	12-15-03

ISSUED FOR CONSTRUCTION
12-15-03



SM RT
ARCHITECTURE ENGINEERING PLANNING
144 Four Street P.O. Box 418
Portland, Maine 04101
Tel. (603) 772-3886
Fax. (603) 772-0999

PROJECT:
**FORE STREET
OFFICE BUILDING**
PORTLAND, MAINE

PROJECT TITLE:
**BRACING
ELEVATIONS**

SHEET TITLE	AS NOTED	DATE	12-15-03
SCALE		GRAPHIC SCALE	0' 1"
PROJECT MANAGER	JLJ		
JOB CAP/DRAWN	RLJ/JSC		
A/E OF RECORD	JLJ		
SMART CAD FILE	SF203-03087		
PROJECT No.	03087		
SHEET No.	SF203		

A1 BRACING ELEVATION @ COL. LINE J

1/4"=1'-0"