


**NOTE:**

1. SEE S6001 FOR STRUCTURAL GENERAL NOTES.

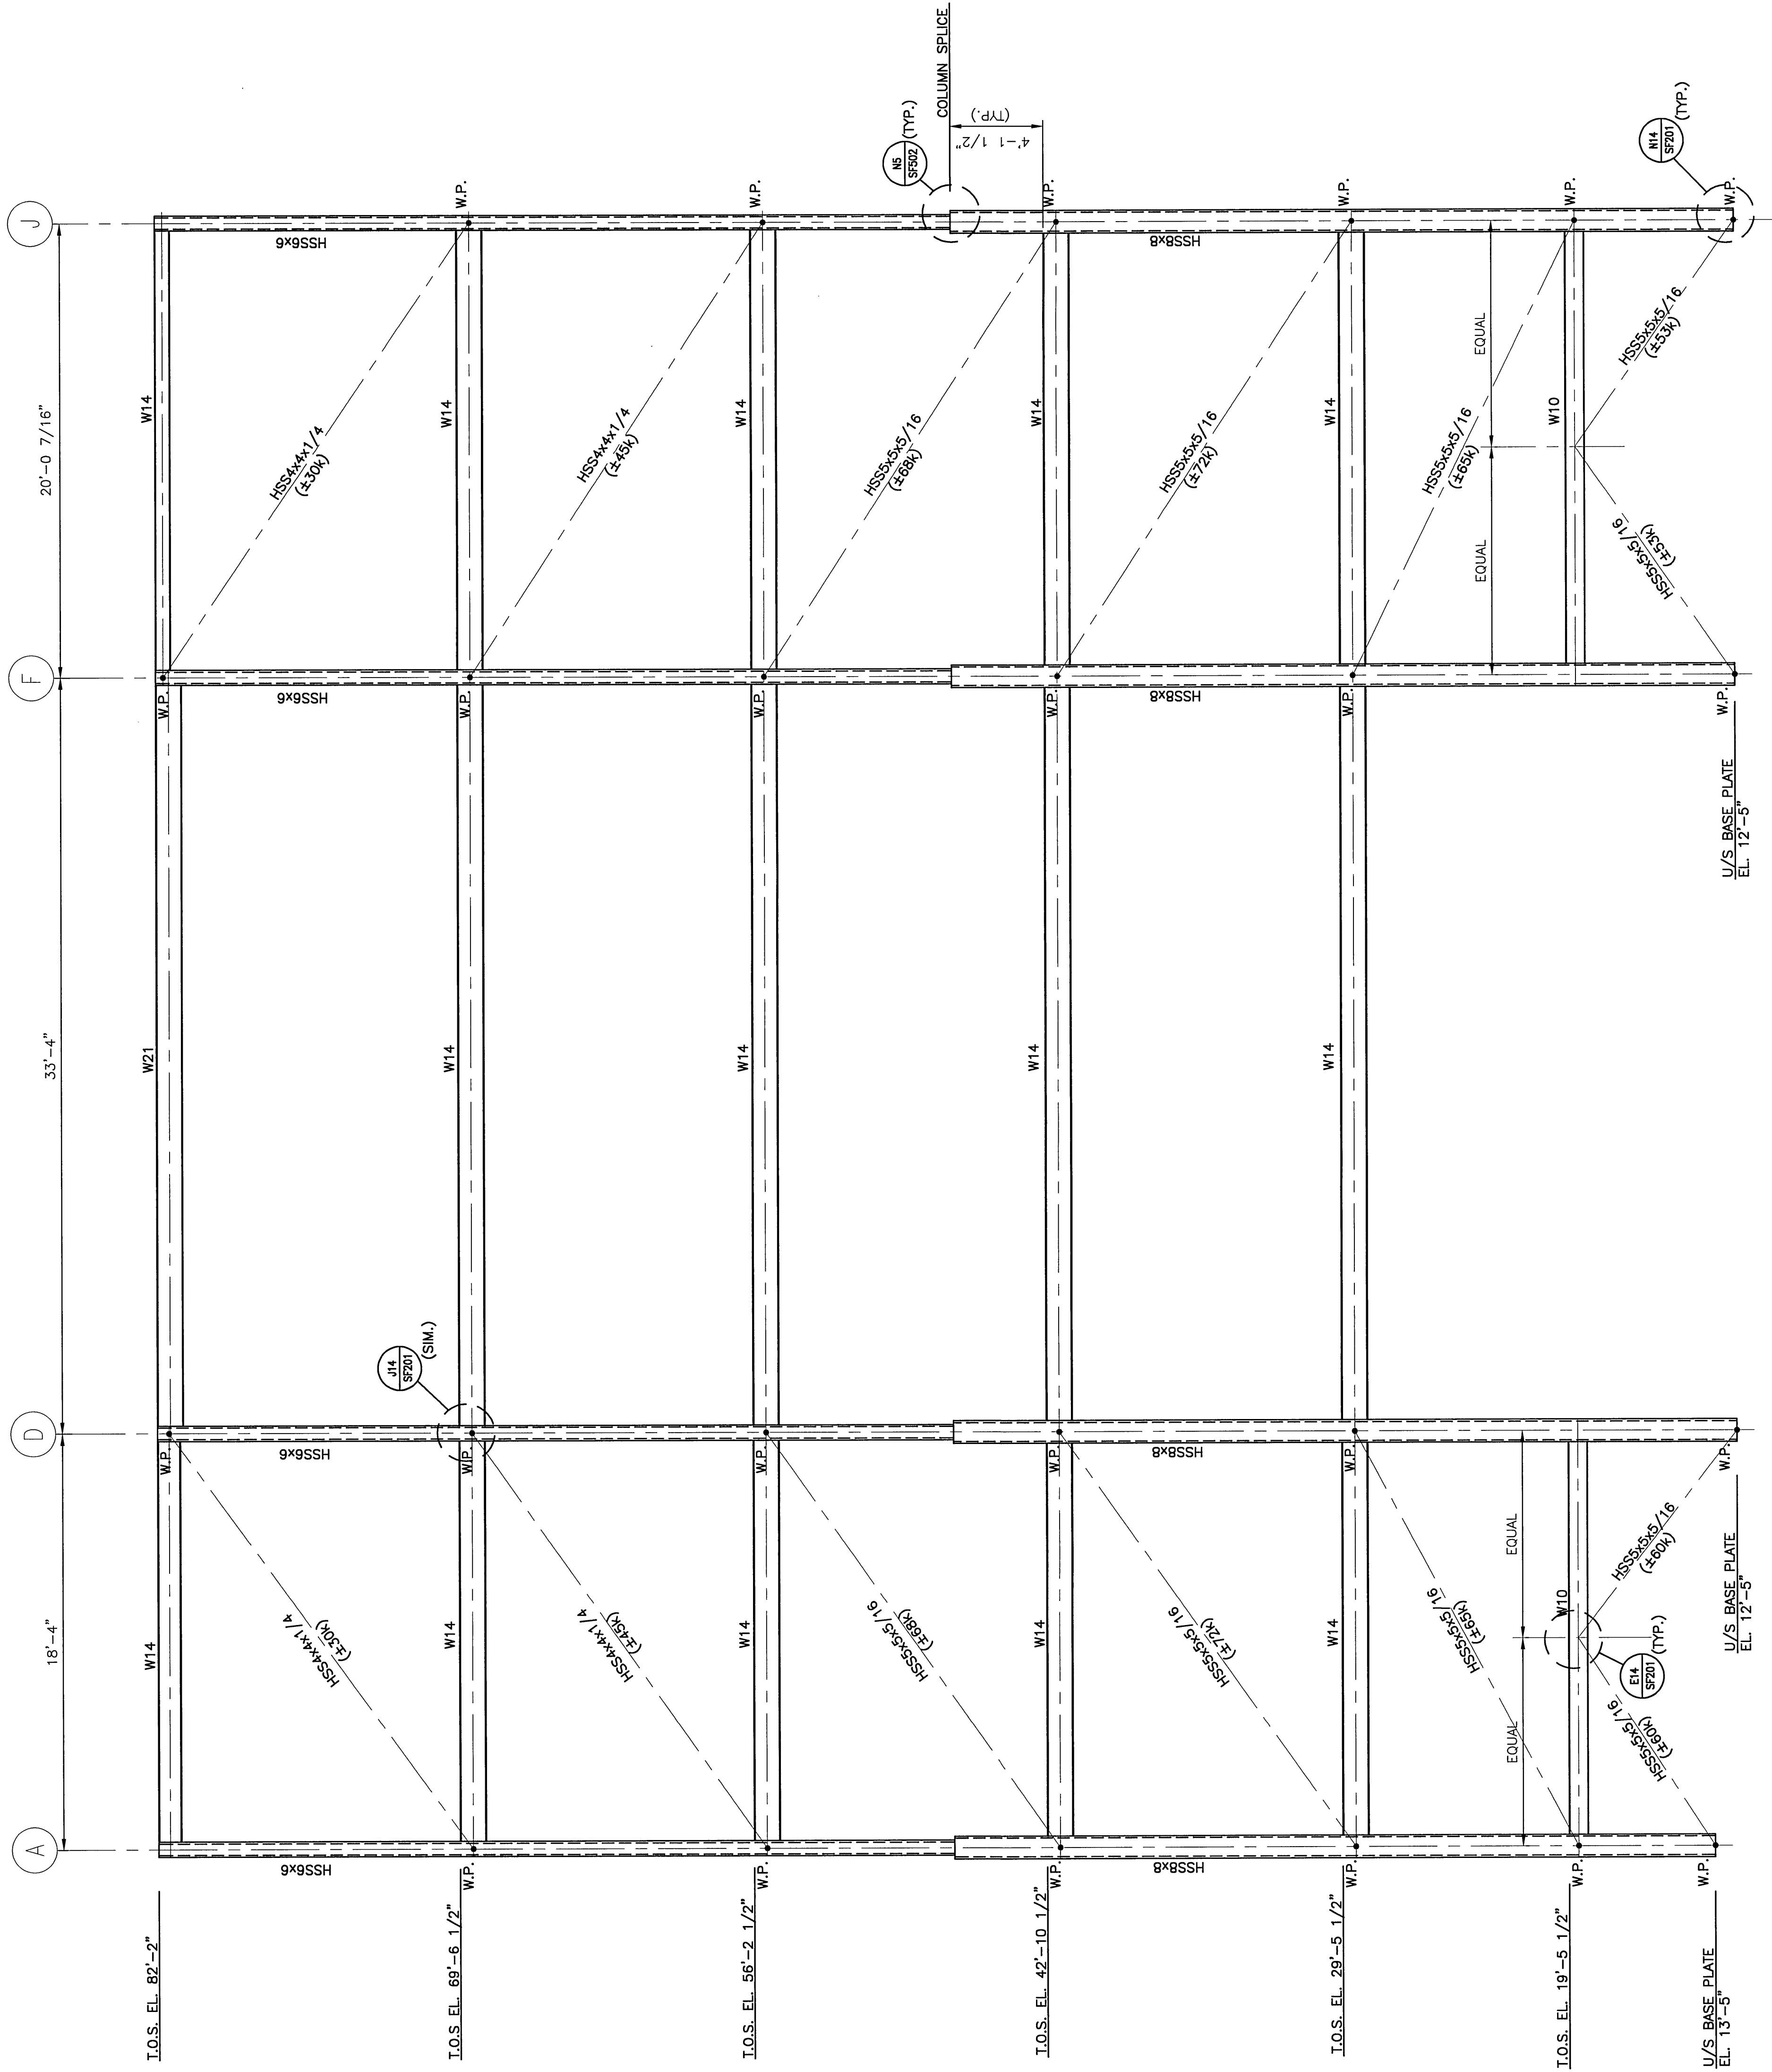

F.F. EL. 10'-0"  
@ HIGH POINT

REV.	DESCRIPTION	DATE
0	ISSUED FOR CONSTRUCTION	12-15-03

**ISSUED FOR CONSTRUCTION**  
**12-15-03**

CURRENT ISSUE STATUS:



**SM**  
**RT**  
**ARCHITECTURE ENGINEERING PLANNING**  
144 Fore Street P.O. Box 618  
Portland, Maine 04104  
Tel. (607) 772-3846  
Fax. (607) 772-1000

PROJECT:  
**FORE STREET**  
**OFFICE BUILDING**  
PORTLAND, MAINE

SHEET TITLE:  
**BRACING**  
**ELEVATIONS**

SCALE:	AS NOTED	DATE:	12-15-03
PROJECT MANAGER:	JJJ	GRAPHIC SCALE:	0' 1"
JOB CAP/DRAWN:	RL/JSS		
A/E OF RECORD:	JJJ	SHEET No.	SF204
SMART CAD FILE:	SF204-03087		
PROJECT No.	03087		

A1 BRACING ELEVATION @ COL. LINE 15

1/4"=1'-0"