


A1

ARCHITECTURAL ABBREVIATIONS

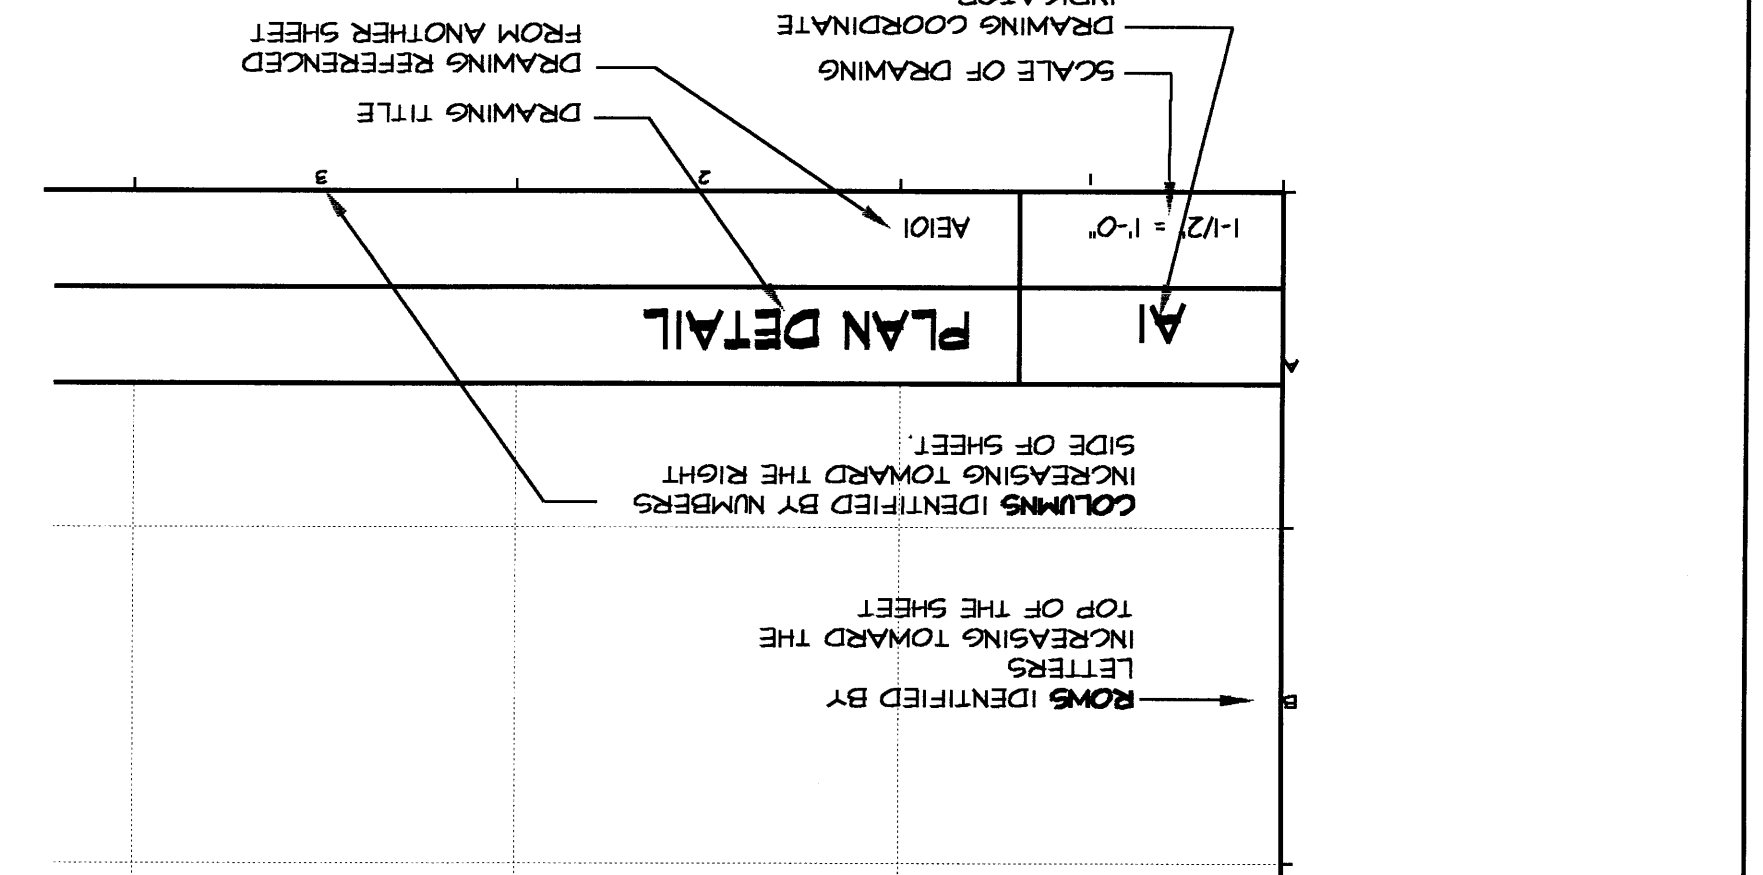

D9

ARCHITECTURAL SYMBOLS

1	SYMBOL	DETAIL NUMBER
2	SYMBOL	DETAIL NUMBER
1	SYMBOL	BRONZE BRASS PATTERN
2	SYMBOL	GRAVEL PATTERN
3	SYMBOL	EARTH, CUSHED ROCK PATTERN
4	SYMBOL	WOOD PATTERN
5	SYMBOL	PLYWOOD PATTERN
6	SYMBOL	SAND PATTERN
7	SYMBOL	WOOD BLOCKING OR SHIM PATTERN
8	SYMBOL	WOOD FRAMING
9	SYMBOL	WOOD FRAMING
WBRC

44 Central Street  
Bangor, Maine 04401  
tel: (207) 947-4511  
fax: (207) 947-4628

ISSUED FOR CONSTRUCTION  
06-11-04

DATE: -- -- --  
REV: -- -- --  
DESCRIPTION: -- -- --

PROJECT MANAGER: DCM  
JOB CAP/DRWING: JDL  
M/C OF RECORD: MLC  
WBRC CAD FILE: 274769-01002  
PROJECT No: 2747.69

DATE: -- -- --  
SCALE: -- -- --  
GRAPHIC SCALE: -- -- --

AS NOTED

SHEET TITLE: -- -- --

ARCHITECTURAL ABBREVIATIONS AND LEGEND

ARCHITECTURAL SYMBOLS

PORTLAND, MAINE

BANGOR SAVINGS BANK  
FORE STREET  
PORTLAND, MAINE

ARCHITECTS • ENGINEERS  







