
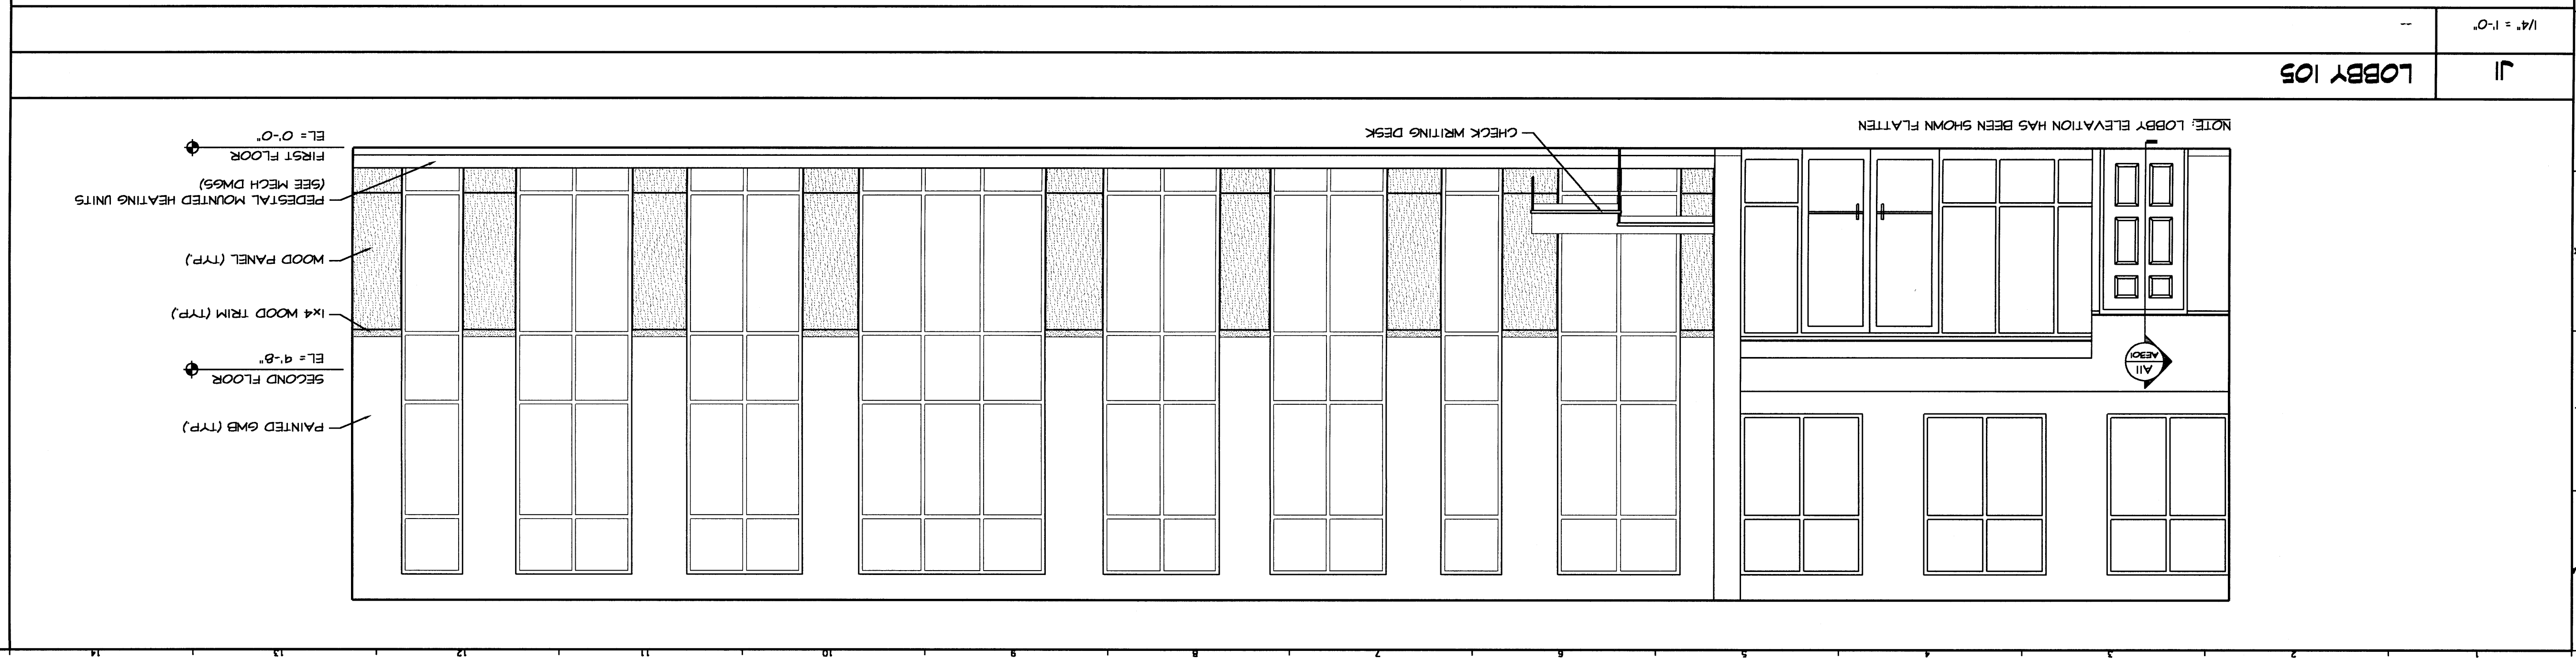


PROJECT No. 2747.69		WBRC CAD 024769-AE204	
DRAWING No. AE204		M/LC	
JOB C/P/DRAWN: JDL		M/LC	
PROJECT MANAGER: M/LC		M/LC	
DATE: AS NOTED		SCALE: --	
SHEET TITLE: INTERIOR ELEVATIONS			
PROJECT: BANGOR SAVINGS BANK FORE STREET PORTLAND, MAINE			
44 Central Street Bangor, Maine 04401 Tel: (207) 947.4511 Fax: (207) 947.4628 <b>WBRC</b> ARCHITECTS • ENGINEERS			
			
CURRENT ISSUE STATUS: ISSUED FOR CONSTRUCTION 06-11-04			
REV.	DATE	DESCRIPTION	
0	--	--	



J1 LOBBY 105

1/4" = 1'-0"