


SECOND FINISH PLAN

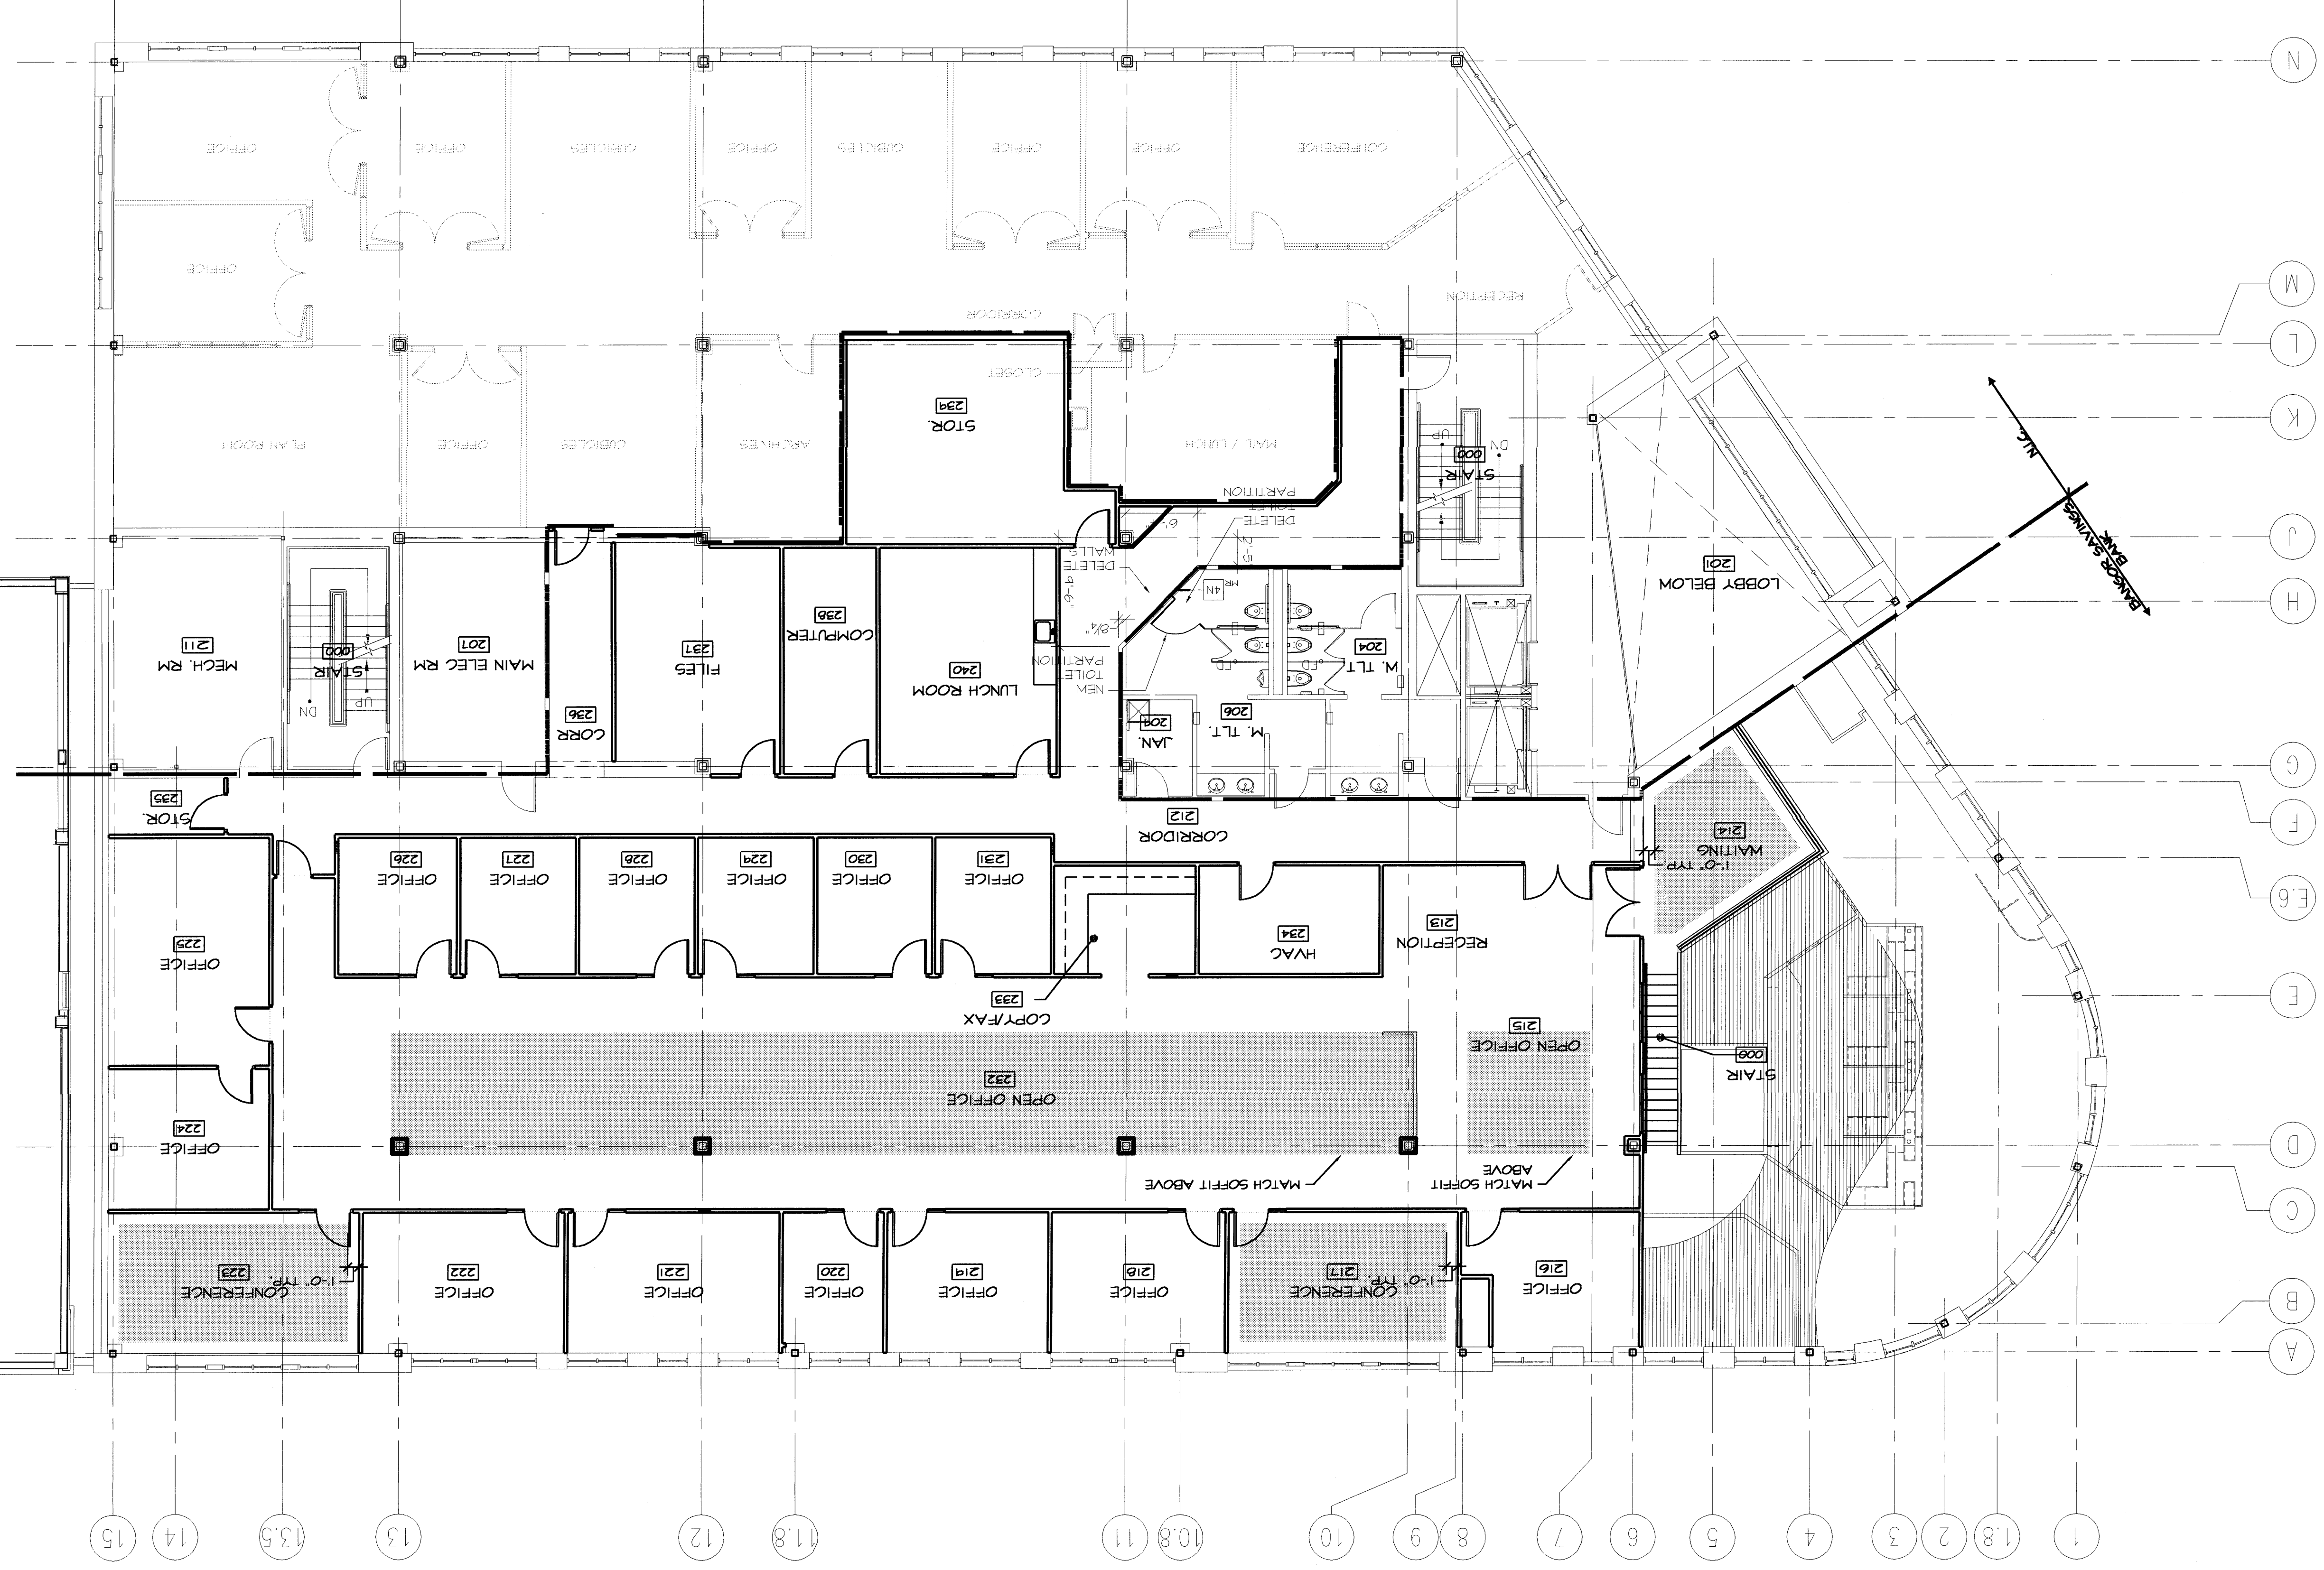

PROJECT TITLE:
SECOND FLOOR
FINISH PLAN

PROJECT:
BANGOR SAVINGS BANK
FORE STREET
PORTLAND, MAINE

DATE: AS NOTED

SCALE: --

GRAPHIC SCALE: 1" = 10'-0"

PROJECT MANAGER: MLC

JOB CAY/DRAWN: JDL


DATE OF RECORD: MLC

PROJECT NO. 2747.69

WBRC CAD 02/4769-AF102

PROJECT NO. AF102

WBRC ARCHITECTS • ENGINEERS
44 Central Street
Bangor, Maine 04401
tel: (207) 947-4511
fax: (207) 947-4628

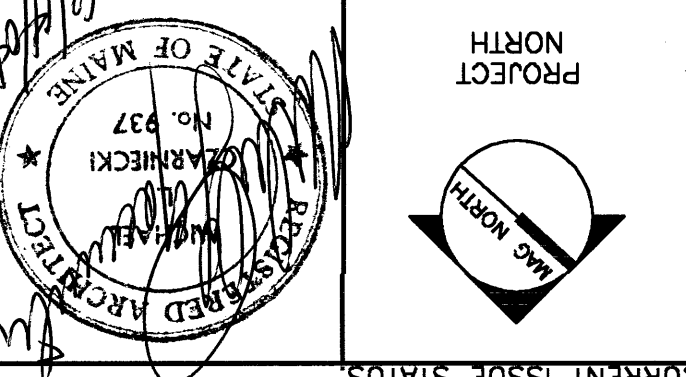

ISSUED FOR CONSTRUCTION
06-11-04

CURRENT ISSUE STATUS:

REV.	DESCRIPTION	DATE
0		