

GENERAL NOTE:

- SEE G1001 FOR PROJECT GENERAL NOTES.

CEILING NOTES

- ALIGN CEILING ITEMS AS SHOWN, WITH COMMON CENTERLINES, TYPICALLY. CENTER ITEMS IN CEILINGS, OR IN AREAS UNLESS INDICATED OTHERWISE.
- SEE FINISH SCHEDULE FOR HEIGHTS OF NEW CEILINGS.
- EXCEPT WHERE INDICATED, CENTER CEILING GRIDS IN ROOMS. USE HALF TILES OR GREATER @ PERIMETERS AS POSSIBLE.
- PROVIDE ACCESS PANELS AS REQUIRED IN GWB CEILINGS FOR ACCESS TO MECHANICAL VALVES/ CONTROLS. REFERENCE MECHANICAL

KEYED NOTES:



- PROVIDE NEW CEILING TILE. EXISTING GRID, LIGHT FIXTURES, AND CEILING MOUNTED EQUIPMENT TO REMAIN.
- PROVIDE NEW CEILING TILE AND GRID.
- PROVIDE NEW CEILING TILE AND PATCH EXISTING GRID AS REQUIRED TO ACCOMMODATE NEW CONSTRUCTION.
- BOTTOM OF GWB SOFFIT TO ALIGN WITH ADJACENT EXISTING GWB SOFFIT.

SYMBOL LEGEND

- 2x2 SUSPENDED CEILING PANEL AND GRID ASSEMBLY.
- 2x4 SUSPENDED CEILING PANEL AND GRID ASSEMBLY.
- GWB CEILING
- 2x4 LAY-IN LIGHT FIXTURE
- LINEAR LIGHT FIXTURE
- CEILING MOUNTED EXIT LIGHT
- RETURN AIR GRILLE
- SUPPLY AIR GRILLE
- EXHAUST AIR GRILLE
- LINEAR AIR GRILLE
- AREAS ARE NOT WITHIN SCOPE OF WORK.

144 Free Street/P.O. Box 618
Portland, Maine 04104
tel. (207) 772-3846
fax. (207) 772-1070
www.smrinc.com

ARCHITECTURE
ENGINEERING
PLANNING
INTERIOR DESIGN
COMMISSIONING

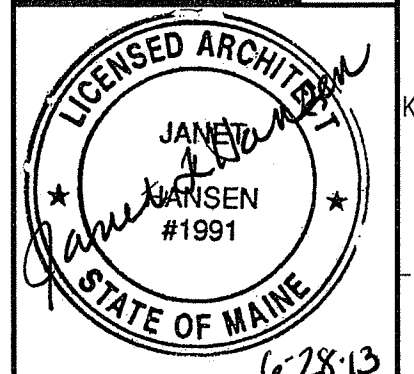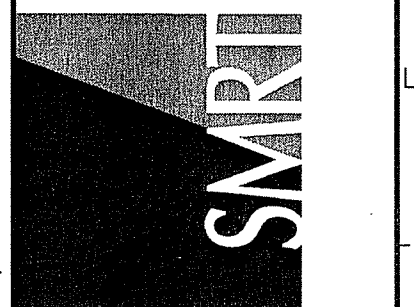

PROJECT NORTH



BAKER, NEWMAN & NOYES
FORE STREET OFFICE BUILDING RENOVATIONS
PORTLAND, MAINE

ISSUED FOR PERMITTING
6-28-13

CURRENT ISSUE STATUS:

REV	DESCRIPTION	DATE
1	ISSUED FOR PERMITTING	6-28-13
0	ISSUED FOR OWNER REVIEW	5-1-13

GRAPHIC SCALE: 0" = 1"

SCALE: AS INDICATED
PROJECT MANAGER: JLH
JC/DRAWN BY: JNR
A/E OF RECORD: JLH
CAD FILE: AE111-11133
PROJECT NO: 11133
DATE: 6-28-13

SHEET TITLE:
FOURTH LEVEL REFLECTED CEILING PLAN

SHEET No.
AE111
© COPYRIGHT 2012 SMRI INC.

A1 FOURTH LEVEL REFLECTED CEILING PLAN

1/8" = 1'-0"