


LEGEND	
	2 HOUR SEPARATION
	EXIT
	FIRE EXTINGUISHER
	EMERGENCY LIGHTING

GENERAL NOTE:

1.) EMERGENCY LIGHTING AND EXIT SIGNS ARE SHOWN FOR GRAPHIC PURPOSES ONLY. DESIGN / BUILD ELECTRICAL CONTRACTOR TO BE RESPONSIBLE FOR FINAL LOCATIONS AND CODE COMPLIANCE.

1 CODE REVIEW PLAN  
1/8" = 1'-0"

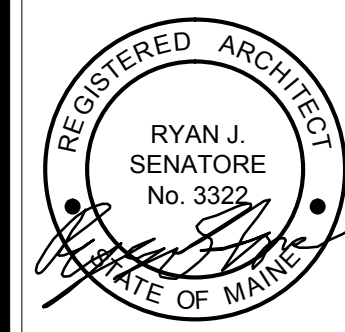

© 2016 RYAN SENATORE ARCHITECTURE

**3RD FLOOR RENOVATION**  
280 FORE STREET  
PORTLAND, MAINE



RYAN SENATORE  
**ARCHITECTURE**  
565 CONGRESS STREET  
PORTLAND, MAINE 04101  
207-650-6414  
senatorearchitecture.com

CONSULTANTS:

REVISIONS:

DATE: 04 MARCH 2016

PROJECT No. 1607

DRAWN BY: RRT

CHECKED BY: RJS

SCALE: AS NOTED

SHEET TITLE:  
**CODE REVIEW PLAN**

**G1-1**