


NOTE:
 GENERAL CONTRACTOR TO VERIFY
 EXISTING RADIANT FLOOR TUBING
 PRIOR TO SECURING PARTITIONS
 AND / OR MARKING NEW
 PENETRATIONS IN FLOOR

NO.	DATE	DESCRIPTION
0	00.00.00	

FOR CONSTRUCTION
 02.13.18

TAC Architectural
Group Inc.
 40 Summer St., Suite 4 Bangor, ME 04401

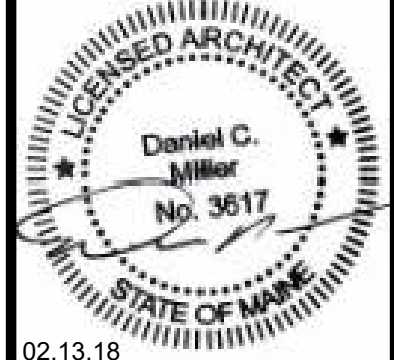

BANGOR SAVINGS BANK -
 RENOVATIONS TO 280 FORE
 STREET
 PORTLAND, MAINE

PROJECT NO: 15-014
 CAD DWG FILE: AE102 SECOND FLOOR PLAN - PHASE 1.DWG
 DRAWN BY: ###
 CHK'D BY: ###
 COPYRIGHT: 2018

SHEET TITLE
 SECOND FLOOR PLAN
 - PHASE 1

AE102

A1 SECOND FLOOR PLAN
 1/8" = 1'-0"