

NOTE:
 1. SEE SHEET E-001 FOR LEGEND AND GENERAL NOTES.

- KEYED NOTE:**
- ① RECEPTACLES SHALL BE INSTALLED BEHIND CABINETS FOR COFFEE MAKER AND BEVERAGE COUNTER. COORDINATE INSTALLATION DETAIL WITH ARCHITECTURAL DETAILS.
 - ② PROVIDE WIRING TO OUTDOOR CONDENSING UNIT ACCU-2 - SEE EP101 FOR LOCATION - REFER TO MANUFACTURER WIRING DIAGRAMS FOR ADDITIONAL INFORMATION.
 - ③ JUNCTION BOX LOCATED ABOVE ACCESSIBLE CEILING FOR HVAC CONTROL POWER - PROVIDE NEW 1P20 BREAKER IN EXISTING PANELBOARD MP2L SPACE TO FEED CONTROL POWER LOCATION.

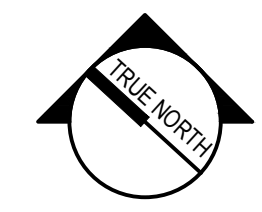
0	02.13.18	ISSUED FOR CONSTRUCTION
NO.	DATE	DESCRIPTION


ISSUED FOR CONSTRUCTION
 02.13.18

SMRT Architects and Engineers
 144 Fore Street
 Portland, Maine 04104
 1.877.700.7678
 www.smrtinc.com

ARCHITECTURE | ENGINEERING | PLANNING | INTERIORS | ENERGY **SMRT**

TAC Architectural Group Inc.
 40 Summer St., Suite 4 Bangor, ME 04401

PROJECT NORTH: 



BANGOR SAVINGS BANK - RENOVATIONS TO 280 FORE STREET PORTLAND, MAINE

PROJECT NO: 17231
 CAD DWG FILE: EP102-17231
 DRAWN BY: LJW
 CHK'D BY: LJW
 COPYRIGHT: 2018

SHEET TITLE
SECOND FLOOR POWER PLAN - PHASE 1

EP102

SECOND FLOOR POWER PLAN - PHASE 1
 1/8" = 1'-0" (A1)