

**NOTE:**  
 1. SEE SHEET E-001 FOR LEGEND AND GENERAL NOTES.

- KEYED NOTE:**
- ① PROVIDE SINGLE GANG BOX AND 1" CONDUIT WITH PULL STRING TO ABOVE NEAREST ACCESSIBLE CEILING FOR FUTURE SECURITY DEVICE WIRING BY OWNER'S SECURITY VENDOR.
  - ② PROVIDE (2) DATA JACKS ABOVE ACCESSIBLE CEILING FOR WIRELESS ACCESS POINT - COORDINATE EXACT LOCATION WITH OWNER PRIOR TO ROUGH-IN. HORIZONTAL CABLING TO THIS LOCATION SHALL BE CAT. 6A.
  - ③ 12" W LADDER TRAY - MOUNT AT 8'-0" AFF FOR CABLE MANAGEMENT PURPOSES TO NEW OWNER SUPPLIED TELECOMMUNICATION RACK LOCATION.
  - ④ CEILING RECESSED SOUND MASKING SYSTEM EMITTER - PROVIDE CAT. 6 CABLE TO SOUND MASKING CONTROL MODULE LOCATED IN DATA 207. COORDINATE EXACT PRODUCT REQUIREMENTS WITH OWNER PRIOR TO EQUIPMENT PURCHASE.

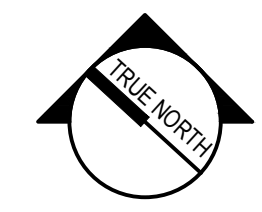
0	02.13.18	ISSUED FOR CONSTRUCTION
NO.	DATE	DESCRIPTION


**ISSUED FOR CONSTRUCTION**  
 02.13.18

SMRT Architects and Engineers  
 144 Fore Street  
 Portland, Maine 04104  
 1.877.700.7678  
 www.smrtinc.com

ARCHITECTURE | ENGINEERING | PLANNING | INTERIORS | ENERGY **SMRT**

**TAC** Architectural Group Inc.  
 40 Summer St., Suite 4 Bangor, ME 04401

PROJECT NORTH: 



**BANGOR SAVINGS BANK - RENOVATIONS TO 280 FORE STREET PORTLAND, MAINE**

PROJECT NO: 17231  
 CAD DWG FILE: EY102-17231  
 DRAWN BY: LJW  
 CHK'D BY: LJW  
 COPYRIGHT: 2018

SHEET TITLE  
**SECOND FLOOR SYSTEMS PLAN - PHASE 1**

EY102

SECOND FLOOR SYSTEMS PLAN - PHASE 1 **A1**  
 1/8" = 1'-0"