


COMPASS ROSETTE

GF-1 - GRANITE TILE, DAL TILE, NATURAL STONE - GRANITE COLLECTION, SANTA CECILIA YELLOW G287
 GF-2 - GRANITE TILE, DAL TILE, NATURAL STONE - GRANITE COLLECTION, TROPICAL BROWN G294
 GF-3 - GRANITE TILE, DAL TILE, NATURAL STONE - GRANITE COLLECTION, MADURAI GOLD G317

NO.	DATE	DESCRIPTION
0	00.00.00	

FOR CONSTRUCTION
02.13.18

TAC Architectural
Group Inc.
40 Summer St., Suite 4 Bangor, ME 04401

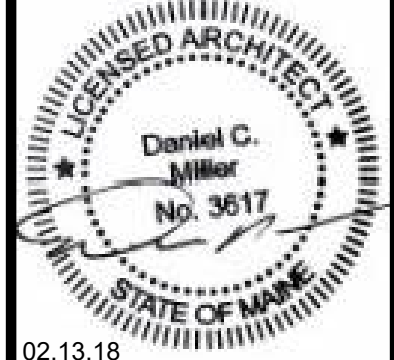

BANGOR SAVINGS BANK - RENOVATIONS
TO 280 FORE STREET
PORTLAND, MAINE

PROJECT NO: 15-014
 CAD DWG FILE: AF1001 FIRST FLOOR FINISH PLAN - PHASE 1.DWG
 DRAWN BY: ###
 CHK'D BY: ###
 COPYRIGHT: 2018

SHEET TITLE
FIRST FLOOR FINISH PLAN -
PHASE 1

AF101

A1 FIRST FLOOR FINISH PLAN
1/8" = 1'-0"