


SECOND FLOOR POWER AND SYSTEMS DEMOLITION PLAN - PHASE 1
1/8" = 1'-0" (A9)

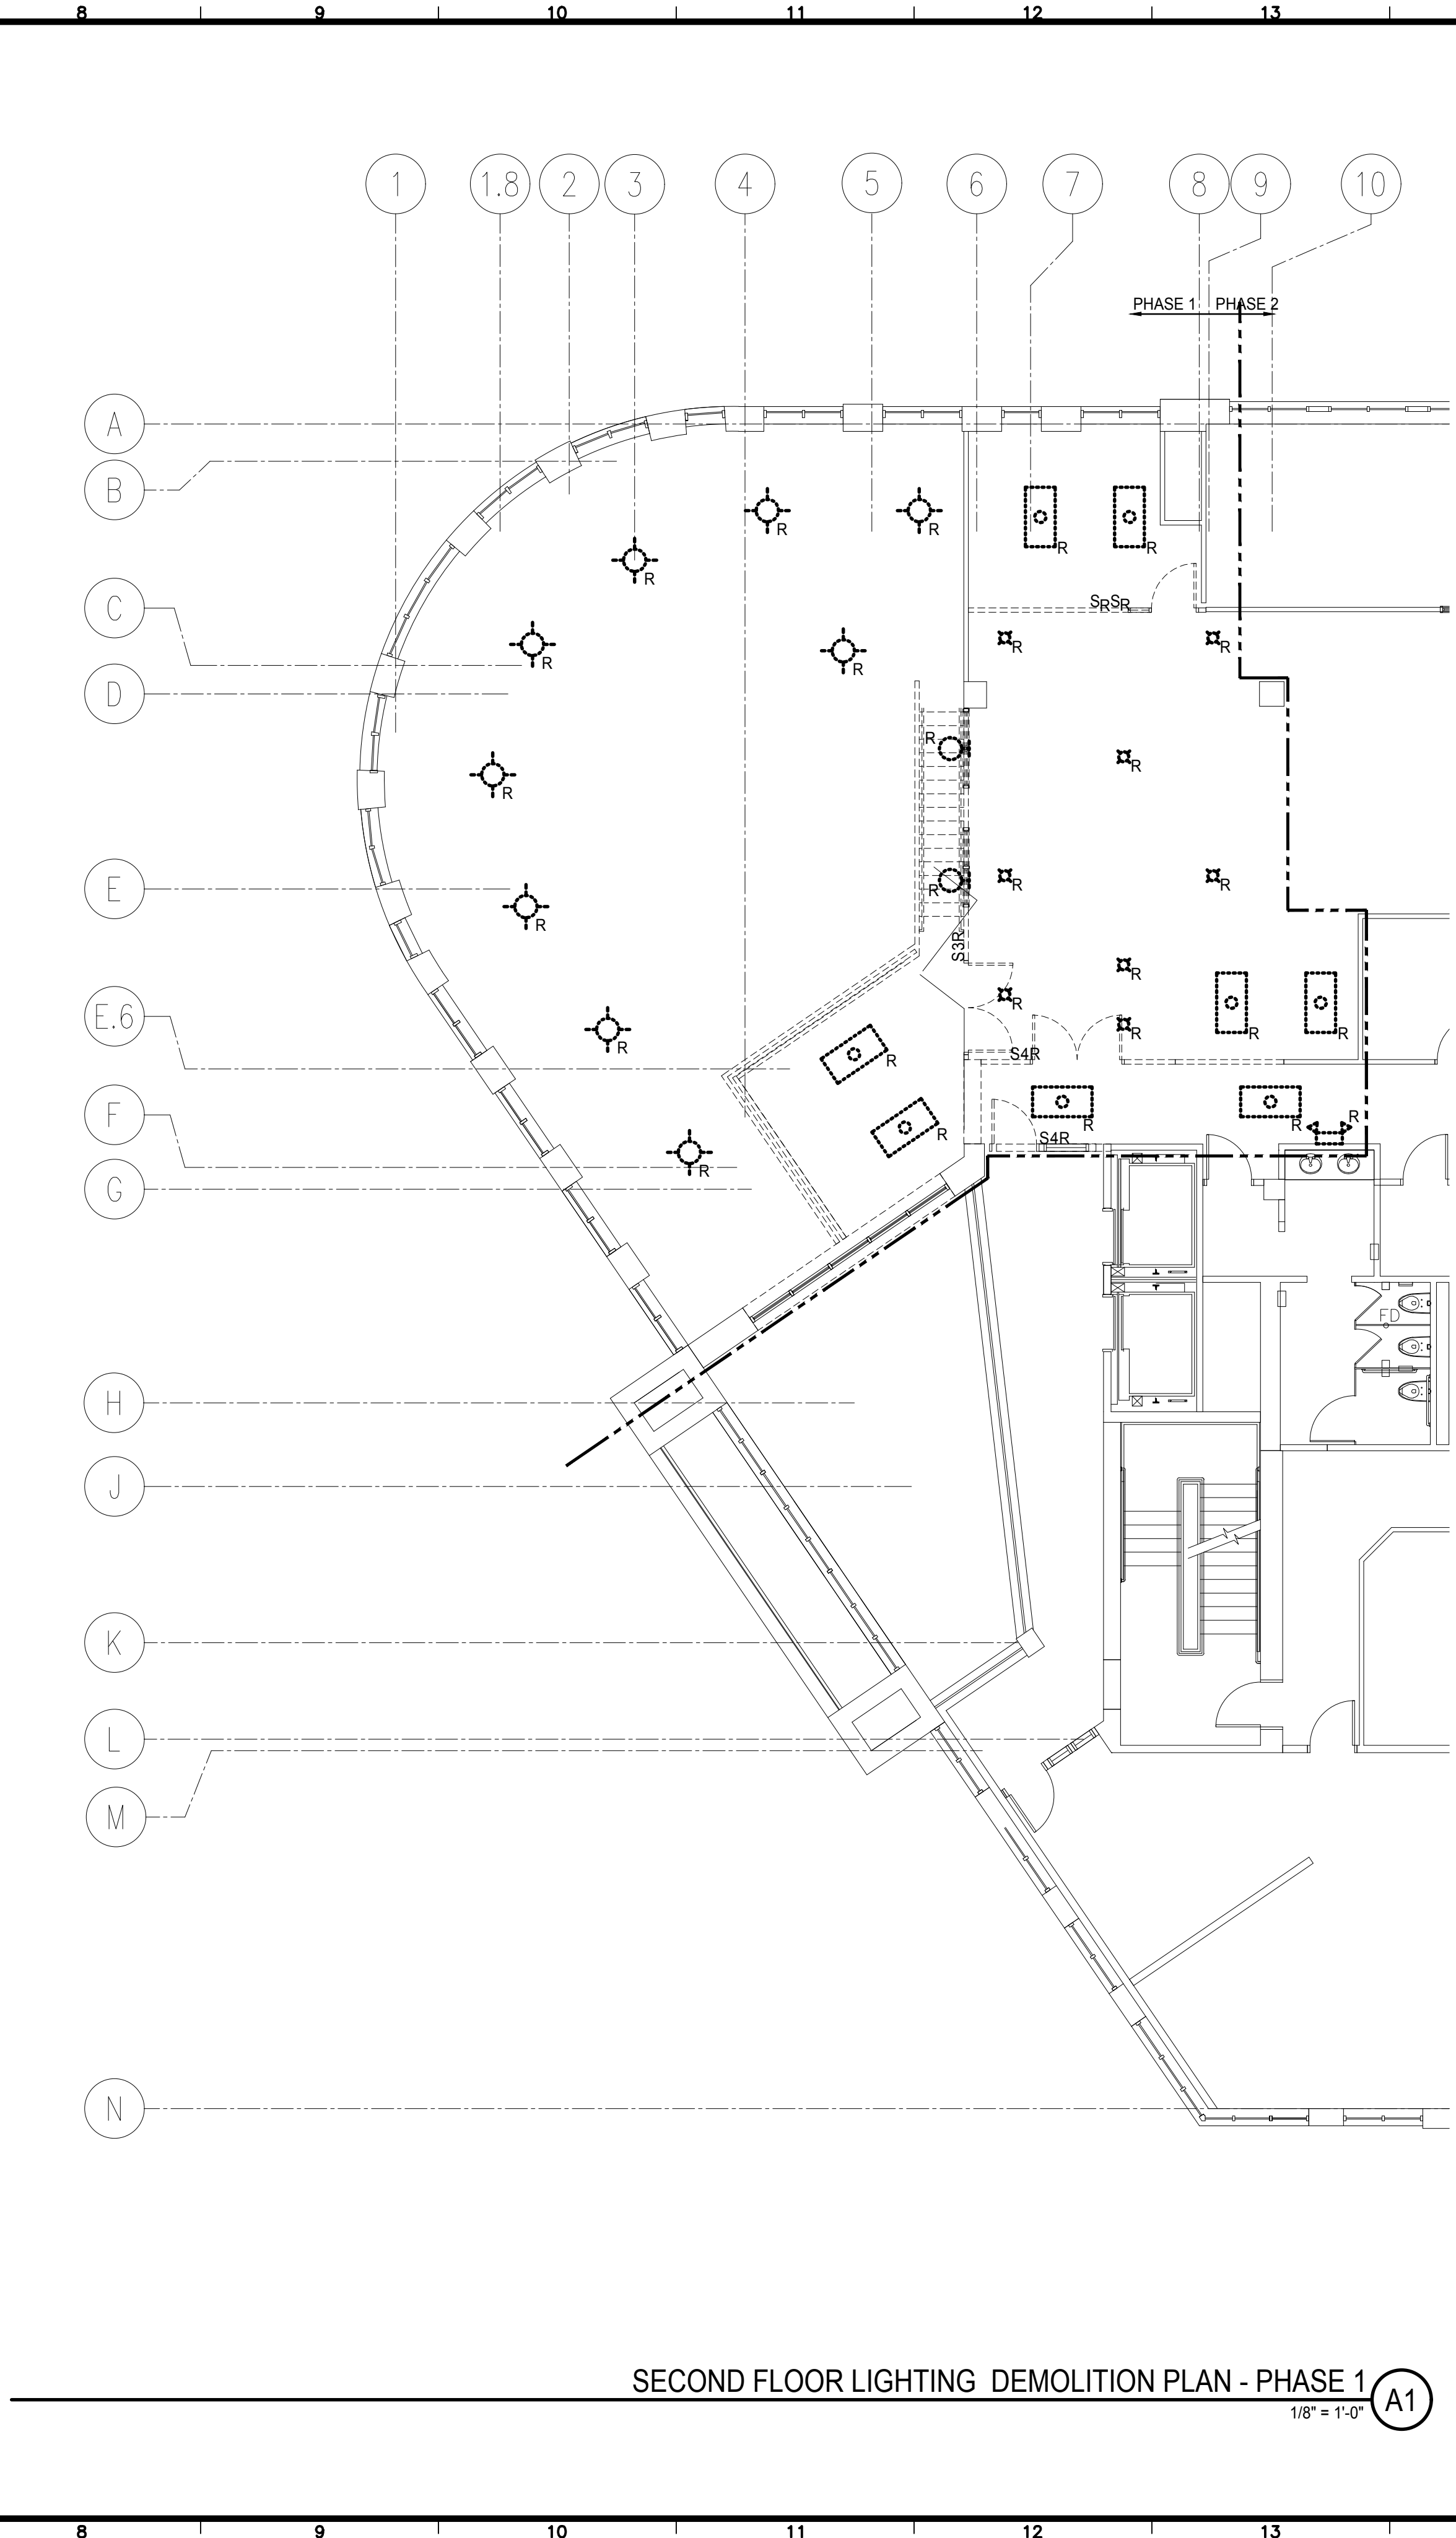

SECOND FLOOR LIGHTING DEMOLITION PLAN - PHASE 1
1/8" = 1'-0" (A1)

NOTE:
SEE SHEET E-001 FOR LEGEND AND GENERAL NOTES.
ALL SECURITY DEMOLITION SHALL BE COORDINATED WITH CAYER SECURITY.

KEYED NOTE:
① REMOVE SYSTEMS FURNITURE POWER CONNECTION.

NO.	DATE	DESCRIPTION

ISSUED FOR CONSTRUCTION
02.13.18

SMRT Architects and Engineers
144 Fore Street
Portland, Maine 04104
1.877.700.7678
www.smrtinc.com
ARCHITECTURE | ENGINEERING | PLANNING | INTERIORS | ENERGY **SMRT**

TAC Architectural Group Inc.
40 Summer St., Suite 4 Bangor, ME 04401

PROJECT NORTH:

BANGOR SAVINGS BANK - RENOVATIONS TO 280 FORE STREET PORTLAND, MAINE

PROJECT NO: 17231
CAD DWG FILE: ED102-17231
DRAWN BY: L/JW
CHK'D BY: L/JW
COPYRIGHT: 2018

SHEET TITLE
SECOND FLOOR ELECTRICAL DEMOLITION PLANS - PHASE 1

ED102