

BANGOR SAVINGS BANK - RENOVATIONS TO 280 FORE STREET PHASE - 1 PORTLAND, MAINE



TAC
Architectural
Group Inc.
40 Summer St., Suite 4 Bangor, ME 04401



Structural
Integrity
Consulting Engineers, Inc.

DRAWING INDEX

GI002 - CODE PLAN & COMPLIANCE SUMMARY - PHASE 1

STRUCTURAL

- S1.0 - GENERAL NOTES
- S1.1 - FOUNDATION PLAN
- S1.2 - FIRST FLOOR FRAMING PLAN
- S1.3 - SECOND FLOOR FRAMING PLAN

ARCHITECTURAL

- AD101 - FIRST FLOOR REMOVALS PLAN - PHASE 1
- AD102 - SECOND FLOOR REMOVALS PLAN - PHASE 1
- AE101 - FIRST FLOOR PLAN - PHASE 1
- AE102 - SECOND FLOOR PLAN - PHASE 1
- AE103 - FIRST FLOOR REFLECTED CEILING PLAN - PHASE 1
- AE104 - SECOND FLOOR REFLECTED CEILING PLAN - PHASE 1
- AE201 - INTERIOR ELEVATIONS - PHASE 1
- AE202 - INTERIOR ELEVATIONS - PHASE 1
- AE401 - ENLARGED PLANS - PHASE 1
- AE501 - PARTITIONS TYPES AND DETAILS - PHASE 1
- AE502 - MISC. DETAILS - PHASE 1
- AE502 - MISC. DETAILS - PHASE 1
- AE601 - DOOR SCHEDULE AND DETAILS - PHASE 1
- AF101 - FIRST FLOOR FINISH PLAN - PHASE 1
- AF102 - SECOND FLOOR FINISH PLAN - PHASE 1

FIRE PROTECTION

- FP001 - FIRE PROTECTION LEGEND, ABBREVIATIONS & SPECIFICATIONS

MECHANICAL


- M001 - MECHANICAL LEGEND AND ABBREVIATIONS
- M002 - MECHANICAL SPECIFICATIONS
- M003 - MECHANICAL SPECIFICATIONS
- MD-101 - FIRST FLOOR MECHANICAL DEMOLITION PLAN - PHASE 1
- MD-102 - SECOND FLOOR MECHANICAL DEMOLITION PLAN - PHASE 1
- MH-101 - FIRST FLOOR MECHANICAL DUCTWORK PLAN - PHASE 1
- MH-102 - SECOND FLOOR MECHANICAL DUCTWORK PLAN - PHASE 1
- MP-101 - FIRST FLOOR MECHANICAL PIPING PLAN - PHASE 1
- MP-102 - SECOND FLOOR MECHANICAL PIPING PLAN - PHASE 1
- M-801 - MECHANICAL DETAILS
- M-801 - MECHANICAL SCHEDULES AND CONTROLS

PLUMBING

- PL001 - PLUMBING LEGEND AND ABBREVIATIONS
- PL002 - PLUMBING SPECIFICATIONS
- PD101 - PLUMBING DEMOLITION PLAN - PHASE 1
- PL101 - PLUMBING NEW WORK PLAN - PHASE 1

ELECTRICAL

- E-001 - LEGEND AND ABBREVIATIONS
- E-002 - ELECTRICAL SPECIFICATIONS
- ED101 - FIRST FLOOR ELECTRICAL DEMOLITION PLANS - PHASE 1
- ED102 - SECOND FLOOR ELECTRICAL DEMOLITION PLANS - PHASE 1
- EL101 - FIRST FLOOR LIGHTING PLAN - PHASE 1
- EL102 - SECOND FLOOR LIGHTING PLAN - PHASE 1
- EP101 - FIRST FLOOR POWER & SYSTEMS PLAN - PHASE 1
- EP102 - SECOND FLOOR POWER & SYSTEMS PLAN - PHASE 1
- EY101 - FIRST FLOOR SYSTEMS PLAN - PHASE 1
- EY102 - SECOND FLOOR SYSTEMS PLAN - PHASE 1
- E-501 - ELECTRICAL DETAILS
- E-601 - ELECTRICAL SCHEDULES - PHASE 1
- E-602 - ELECTRICAL SCHEDULES - PHASE 1

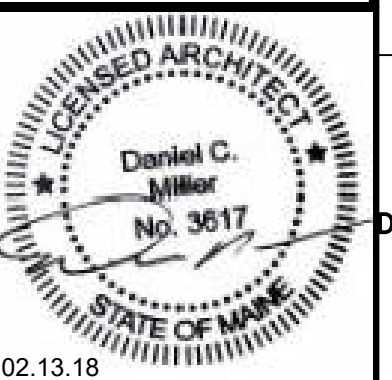

FOR CONSTRUCTION

02.13.18

NO.	DATE	DESCRIPTION
0	00.00.00	

COVER SHEET & INDEX -
PHASE 1
GI001