



### FOUNDATION/ SLAB PLAN

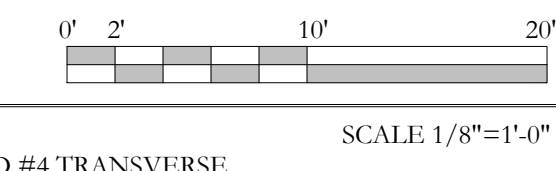

- NOTES:
1. ALL NEW FOOTINGS ARE 10" DEEP x 1'-8" WIDE x CONT. WITH (2) # 5 BARS LONGITUDINAL AND #4 TRANSVERSE BARS @ 32" UNO
  2. STEP IN TOP OF WALL IS INDICATED THUS: AND SHOWS LOWER SIDE OF WALL.
  3. STEP IN TOP OF FOOTING IS INDICATED THUS: AND SHOWS LOWER FOOTING.
  4. TOP OF FOOTING ELEV.=XX'-X", UNLESS INDICATED THUS: (XXX'-XX), COORDINATE BOTTOM OF FOOTING ELEVATION W/ GRADING PLAN AND SOILS REPORT REQUIREMENTS
  5. BOTTOM OF ALL FOOTINGS TO BE 4'-6" MIN BELOW EXTERIOR GRADE -TYP UNO
  6. TOP OF WALL ELEV.=VARIES, INDICATED THUS: TW=XXX'-XX
  7. SEE S1.0 FOR STRUCTURAL GENERAL NOTES
  8. CONTRACTOR IS RESPONSIBLE FOR PROTECTING ALL EXISTING STRUCTURE AND ARCHITECTURE FROM DAMAGE DURING CONSTRUCTION
  9. CONTRACTOR SHALL VERIFY ALL EXISTING CONDITION PRIOR TO PERFORMING ANY WORK AND NOTIFY THE DESIGN TEAM OF ANY SIGNIFICANT DEVIATIONS FROM WHAT IS SHOWN ON THE CONTRACT DRAWINGS.
  10. CONTRACTOR IS RESPONSIBLE FOR SHORING ANY EXISTING STRUCTURE AS REQUIRED TO PERFORM WORK SHOWN ON CONTRACT DRAWINGS.

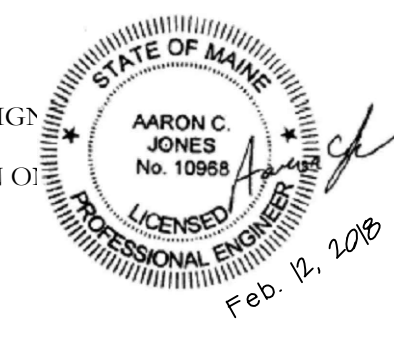

**Structural Integrity**  
Consulting Engineers, Inc. BUILD WITH CONFIDENCE  
77 Oak Street  
Portland, ME 04101  
p. 207-774-4614  
f. 866-793-7835  
www.structuralintegrity.com

SI # 16-0024

NO.	DATE	DESCRIPTION

FOR CONSTRUCTION  
02.13.18



BANGOR SAVINGS BANK -  
RENOVATIONS TO 280 FORE  
STREET  
PORTLAND, MAINE

PROJECT NO:	16-226
CAD DWG FILE:	
DRAWN BY:	CJO
CHK'D BY:	ACJ
COPYRIGHT:	2018

SHEET TITLE  
**FOUNDATION PLAN**

S1.1