


**CIEE HEADQUARTERS**  
300 FORE STREET  
PORTLAND, MAINE

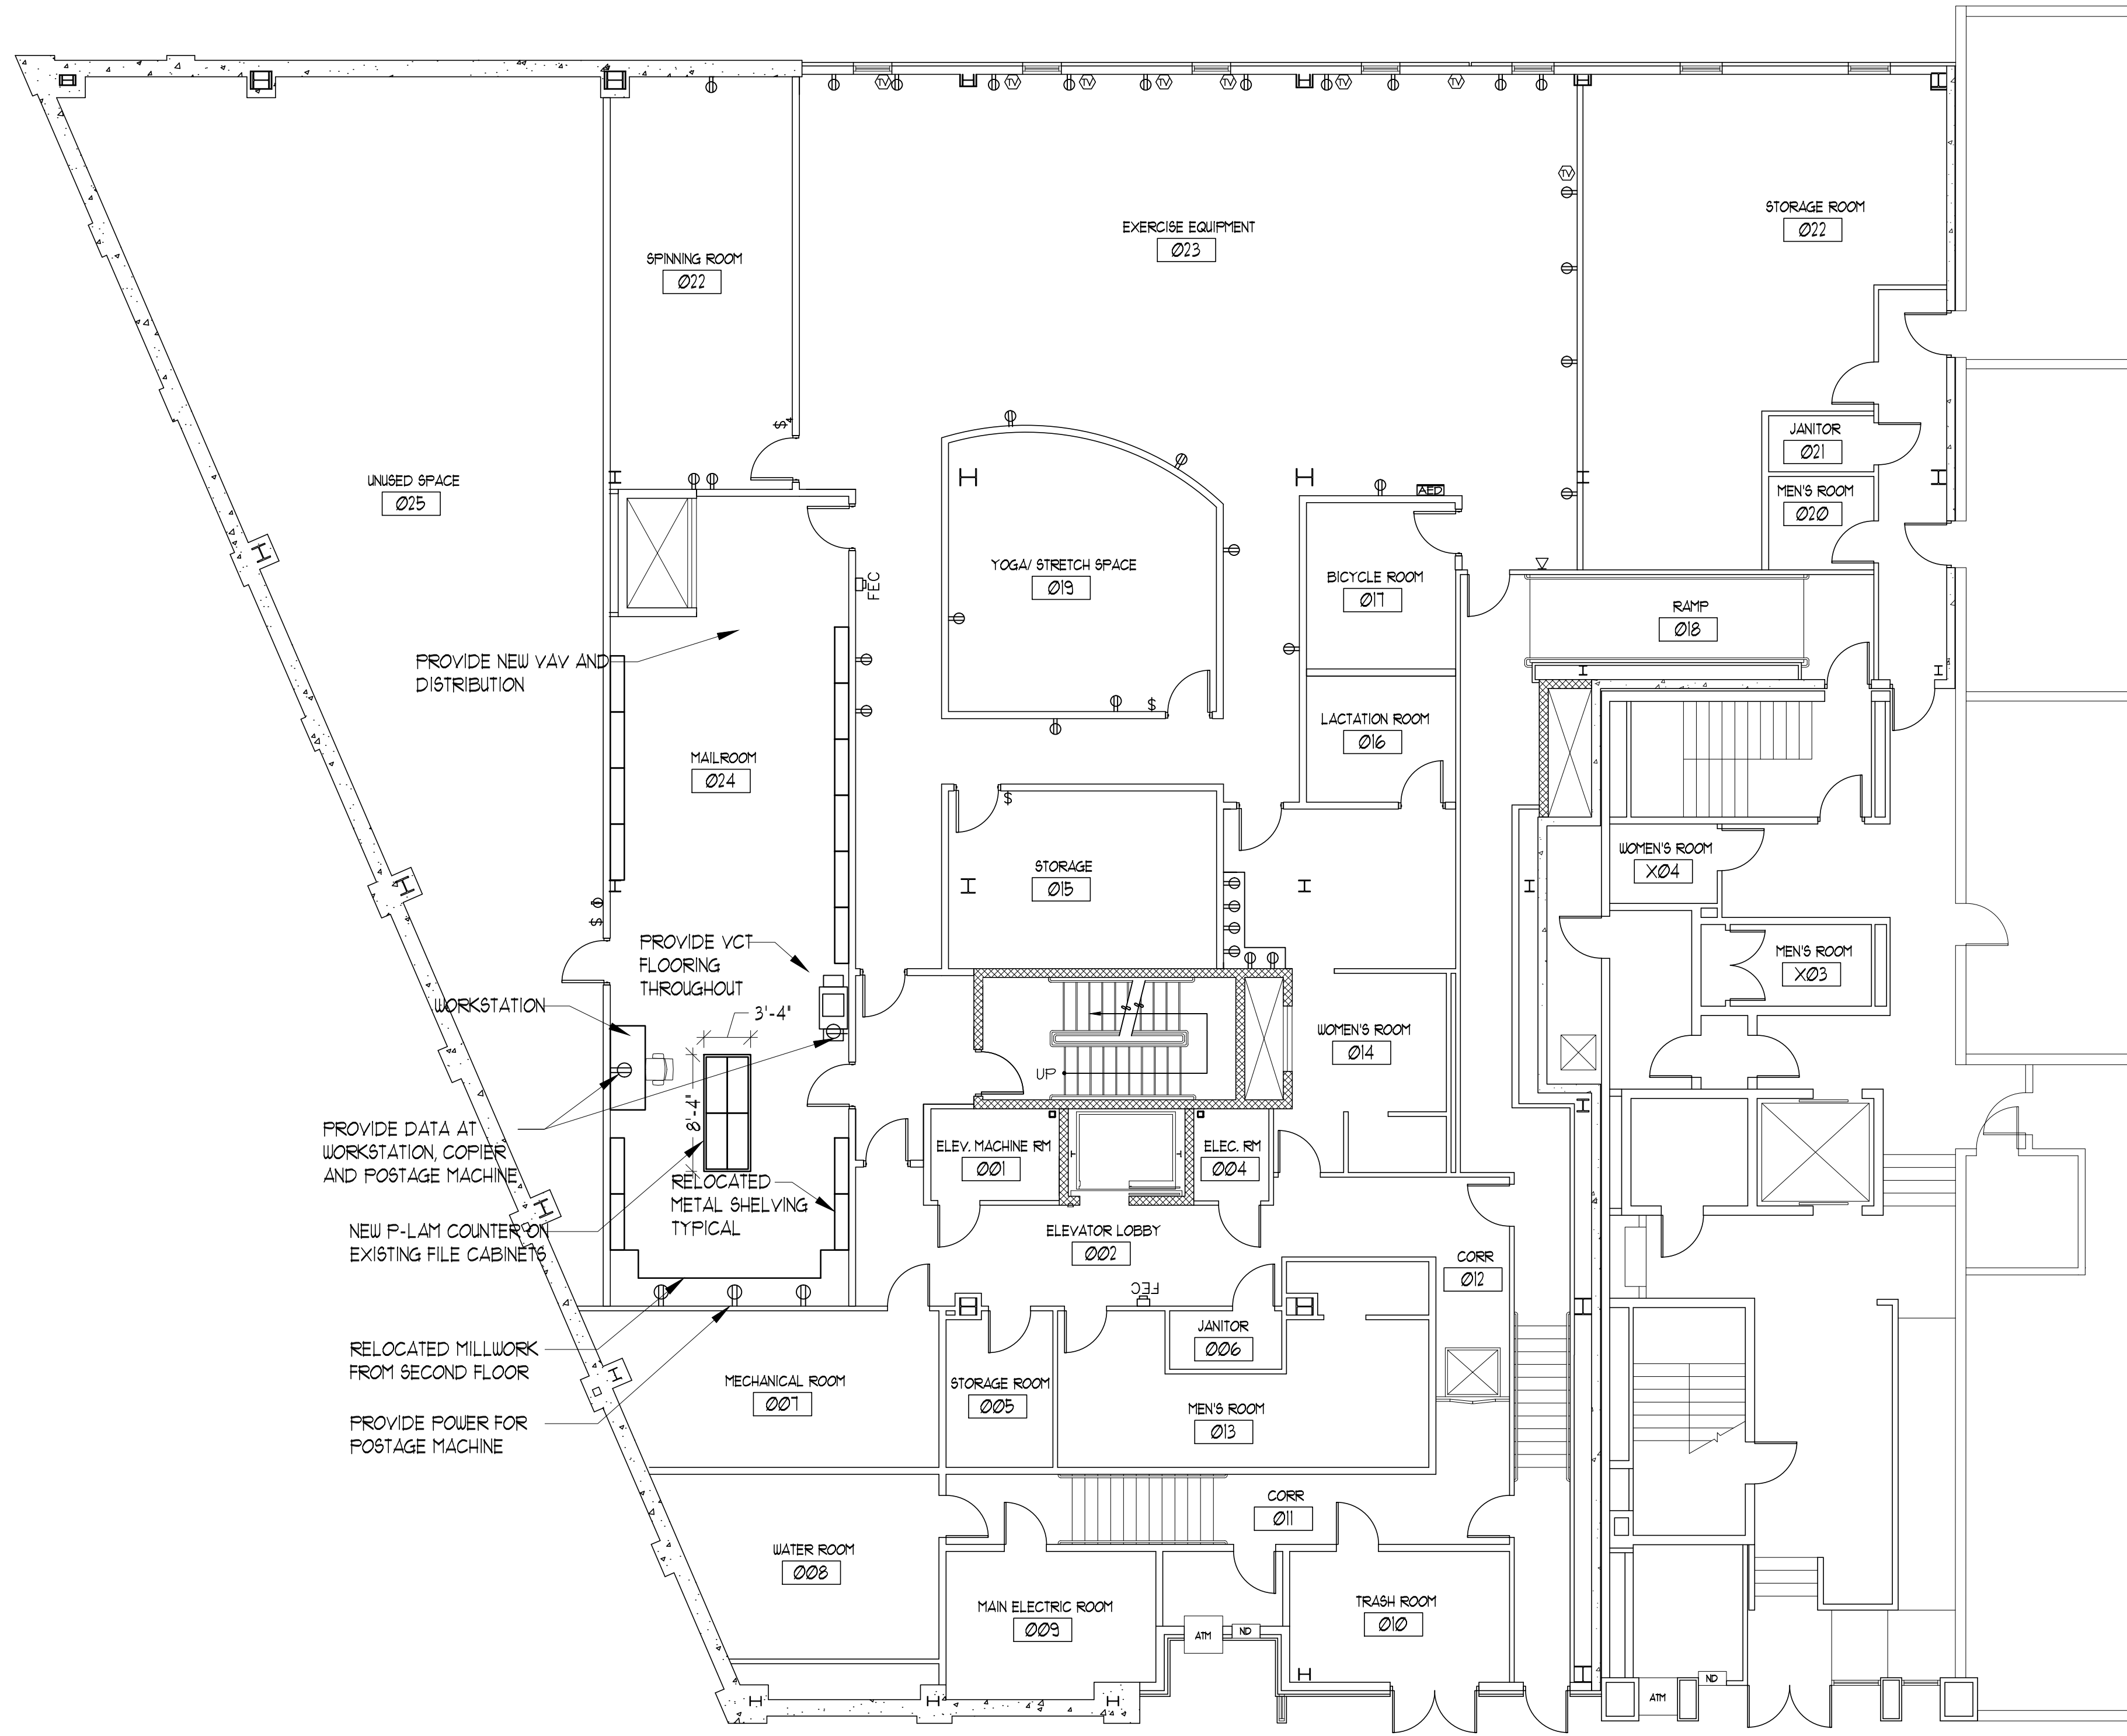

**BASEMENT PLAN EXISTING**  
SCALE: 1/8" = 1'-0"

IF THIS SHEET IS NOT 24 X 36 IT IS A REDUCED SCALE PRINT - SCALE ACCORDINGLY

0 1 2 3 4 5 6 7 8 9 10 11 12 13 14 15 16 17 18 19 20 21 22 23 24 25 26 27 28 29 30 31 32 33 34 35 36  
SCALE 1/8" = 1'

0 1 2 3 4 5 6 7 8 9 10 11 12 13 14 15 16 17 18 19 20 21 22 23 24 25 26 27 28 29 30 31 32 33 34 35 36  
SCALE 1/4" = 1'

0 1 2 3 4 5 6 7 8 9 10 11 12 13 14 15 16 17 18 19 20 21 22 23 24 25 26 27 28 29 30 31 32 33 34 35 36  
SCALE 3/4" = 1'

0 1 2 3 4 5 6 7 8 9 10 11 12 13 14 15 16 17 18 19 20 21 22 23 24 25 26 27 28 29 30 31 32 33 34 35 36  
SCALE 1" = 1'

#	DATE	DESCRIPTION
REVISIONS		
	Date Issued	07.23.13
	Project Number	13105
	Drawing Scale	AS NOTED
	SHEET NAME	
	BASEMENT MAILROOM PLAN	
	Drawn By	JCC
	Checked By	A0.1