


**CIEE HEADQUARTERS**  
300 FORE STREET  
PORTLAND, MAINE

#	DATE	DESCRIPTION
REVISIONS		
	Date Issued	07.23.13
	Project Number	13105
	Drawing Scale	AS NOTED
	SHEET NAME	
	FIRST FLOOR TEMPORARY PLAN	

Drawn By  
*JCC*

Checked By  
**A1.1**

IF THIS SHEET IS NOT 24 X 36 IT IS A REDUCED SCALE PRINT - SCALE ACCORDINGLY

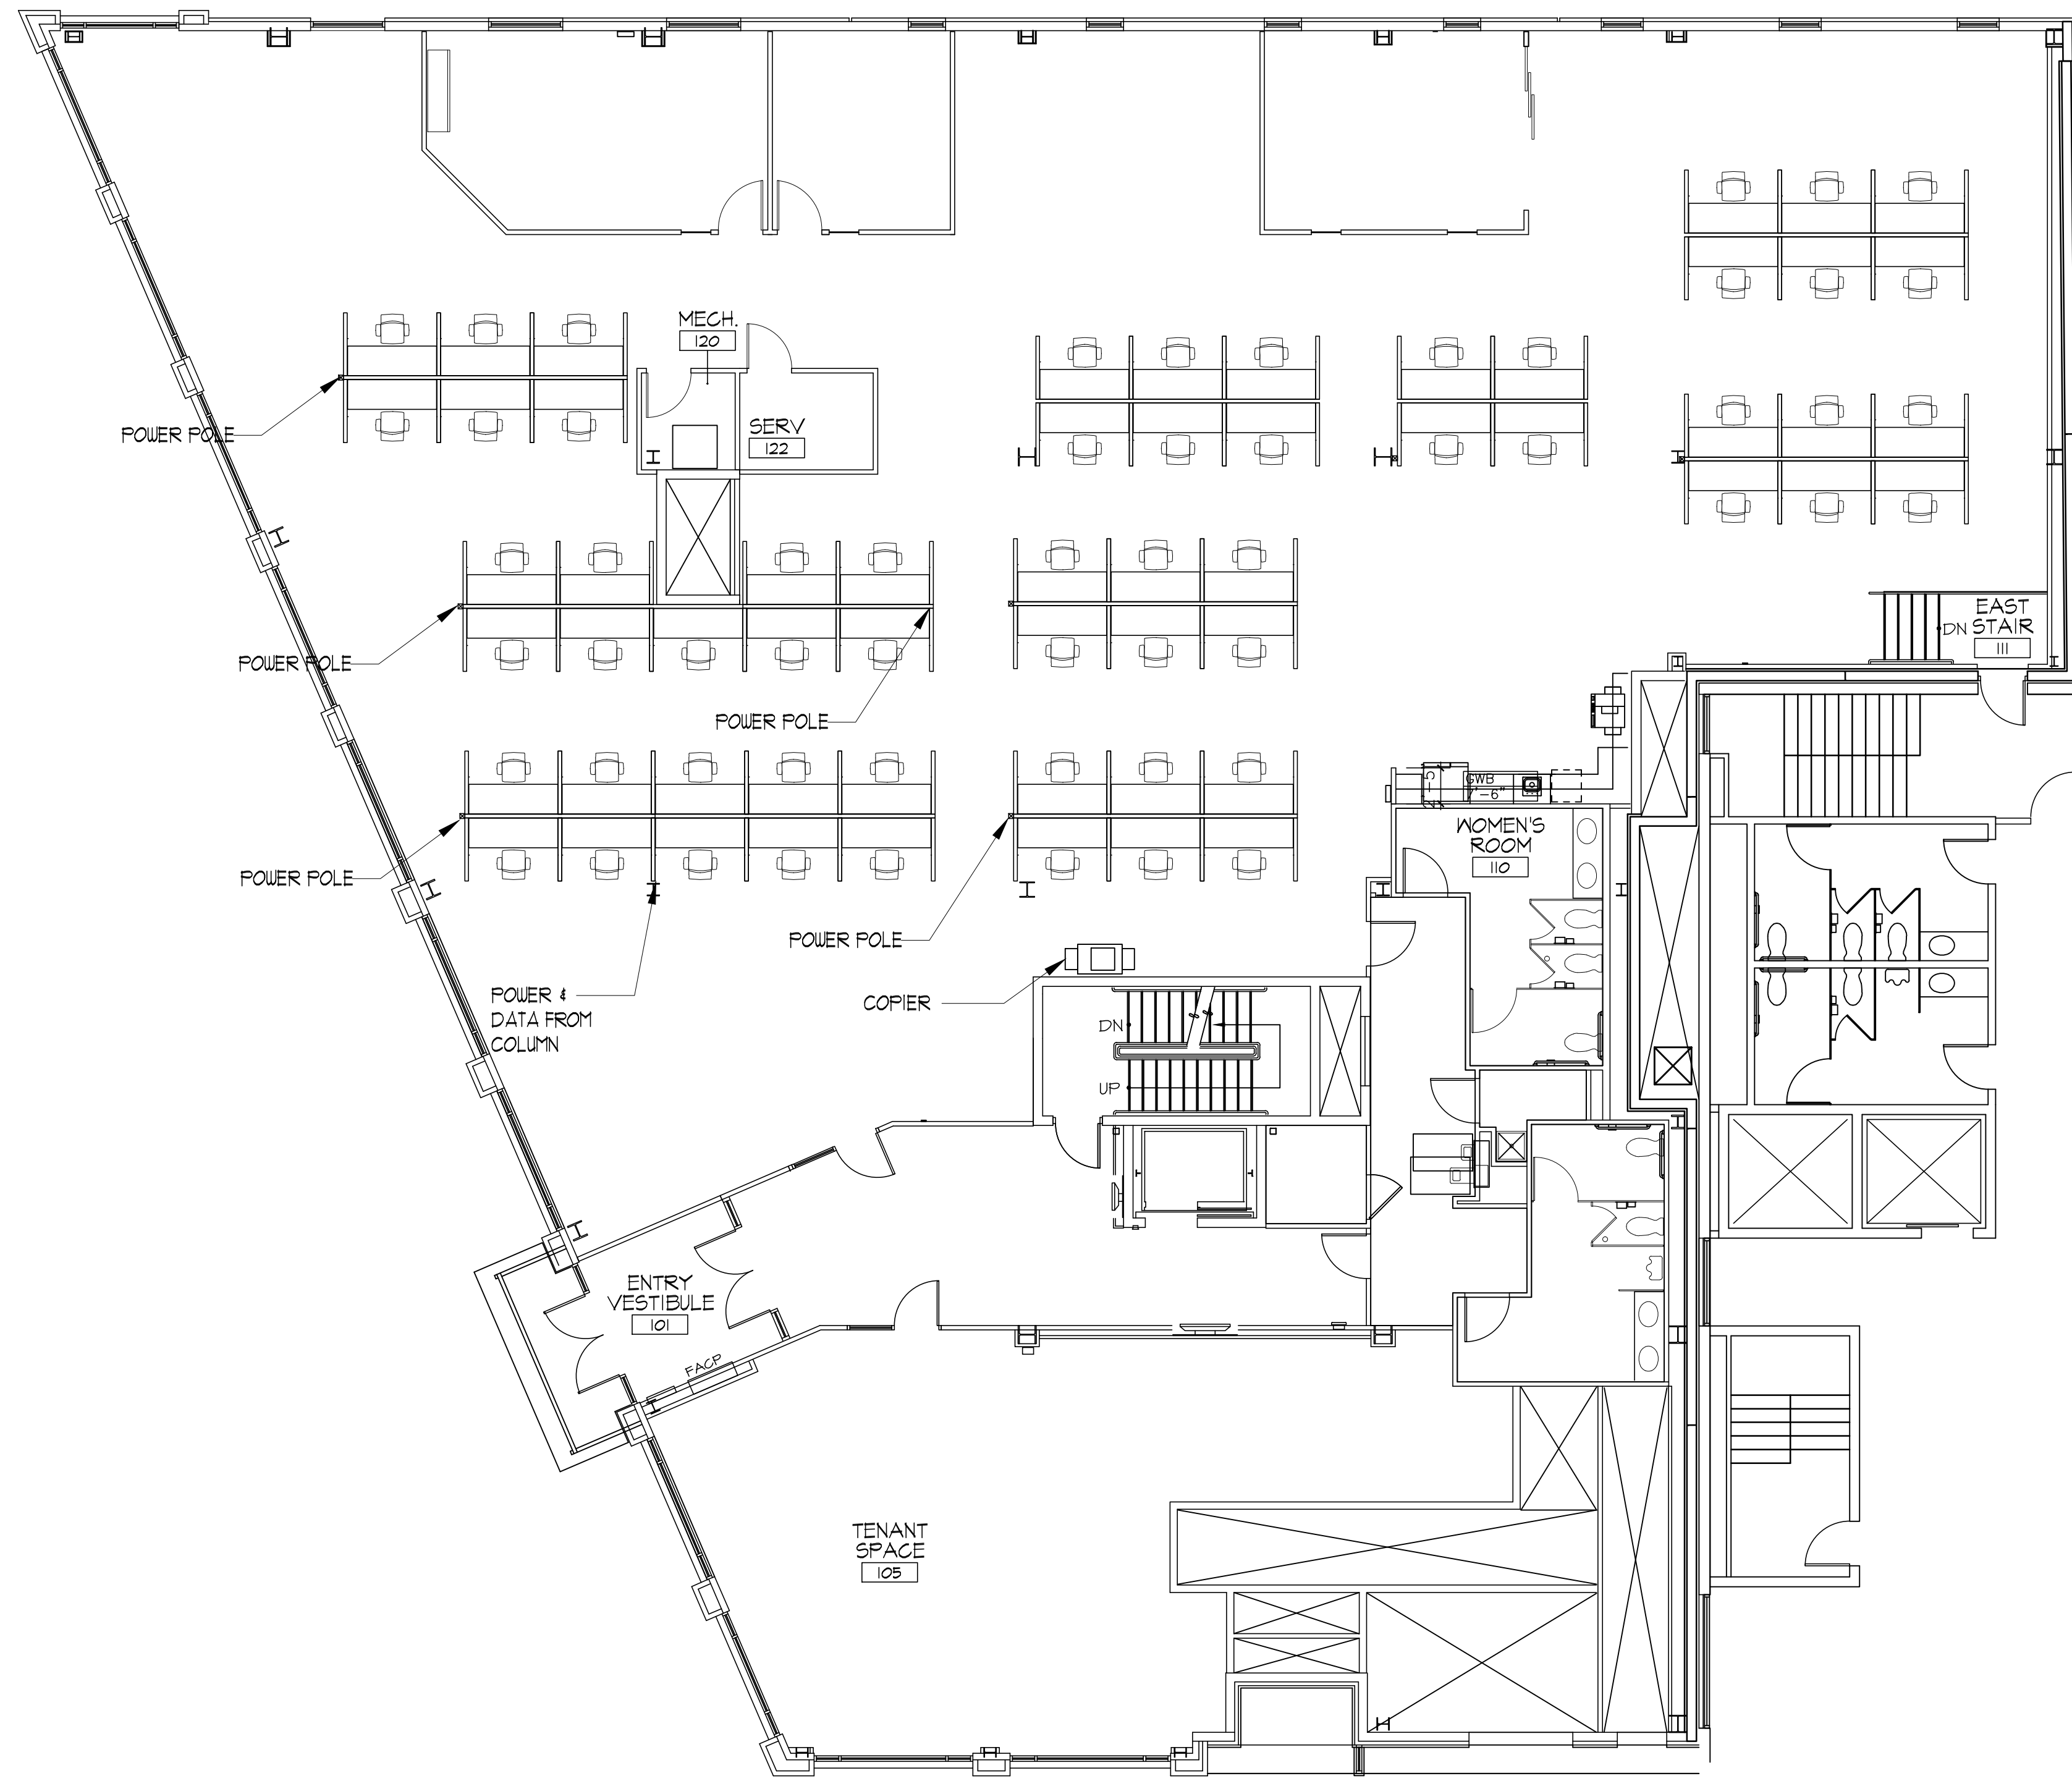

1 2 3  
1'-4" SCALE: 1/8" = 1'-0"