

CIEE HEADQUARTERS
300 FORE STREET
PORTLAND, MAINE

#	DATE	DESCRIPTION
REVISIONS		

Date Issued: 07.23.13

Project Number: 13105

Drawing Scale: AS NOTED


SHEET NAME

FOURTH FLOOR PROPOSED

Drawn By:






Checked By:

A4.1

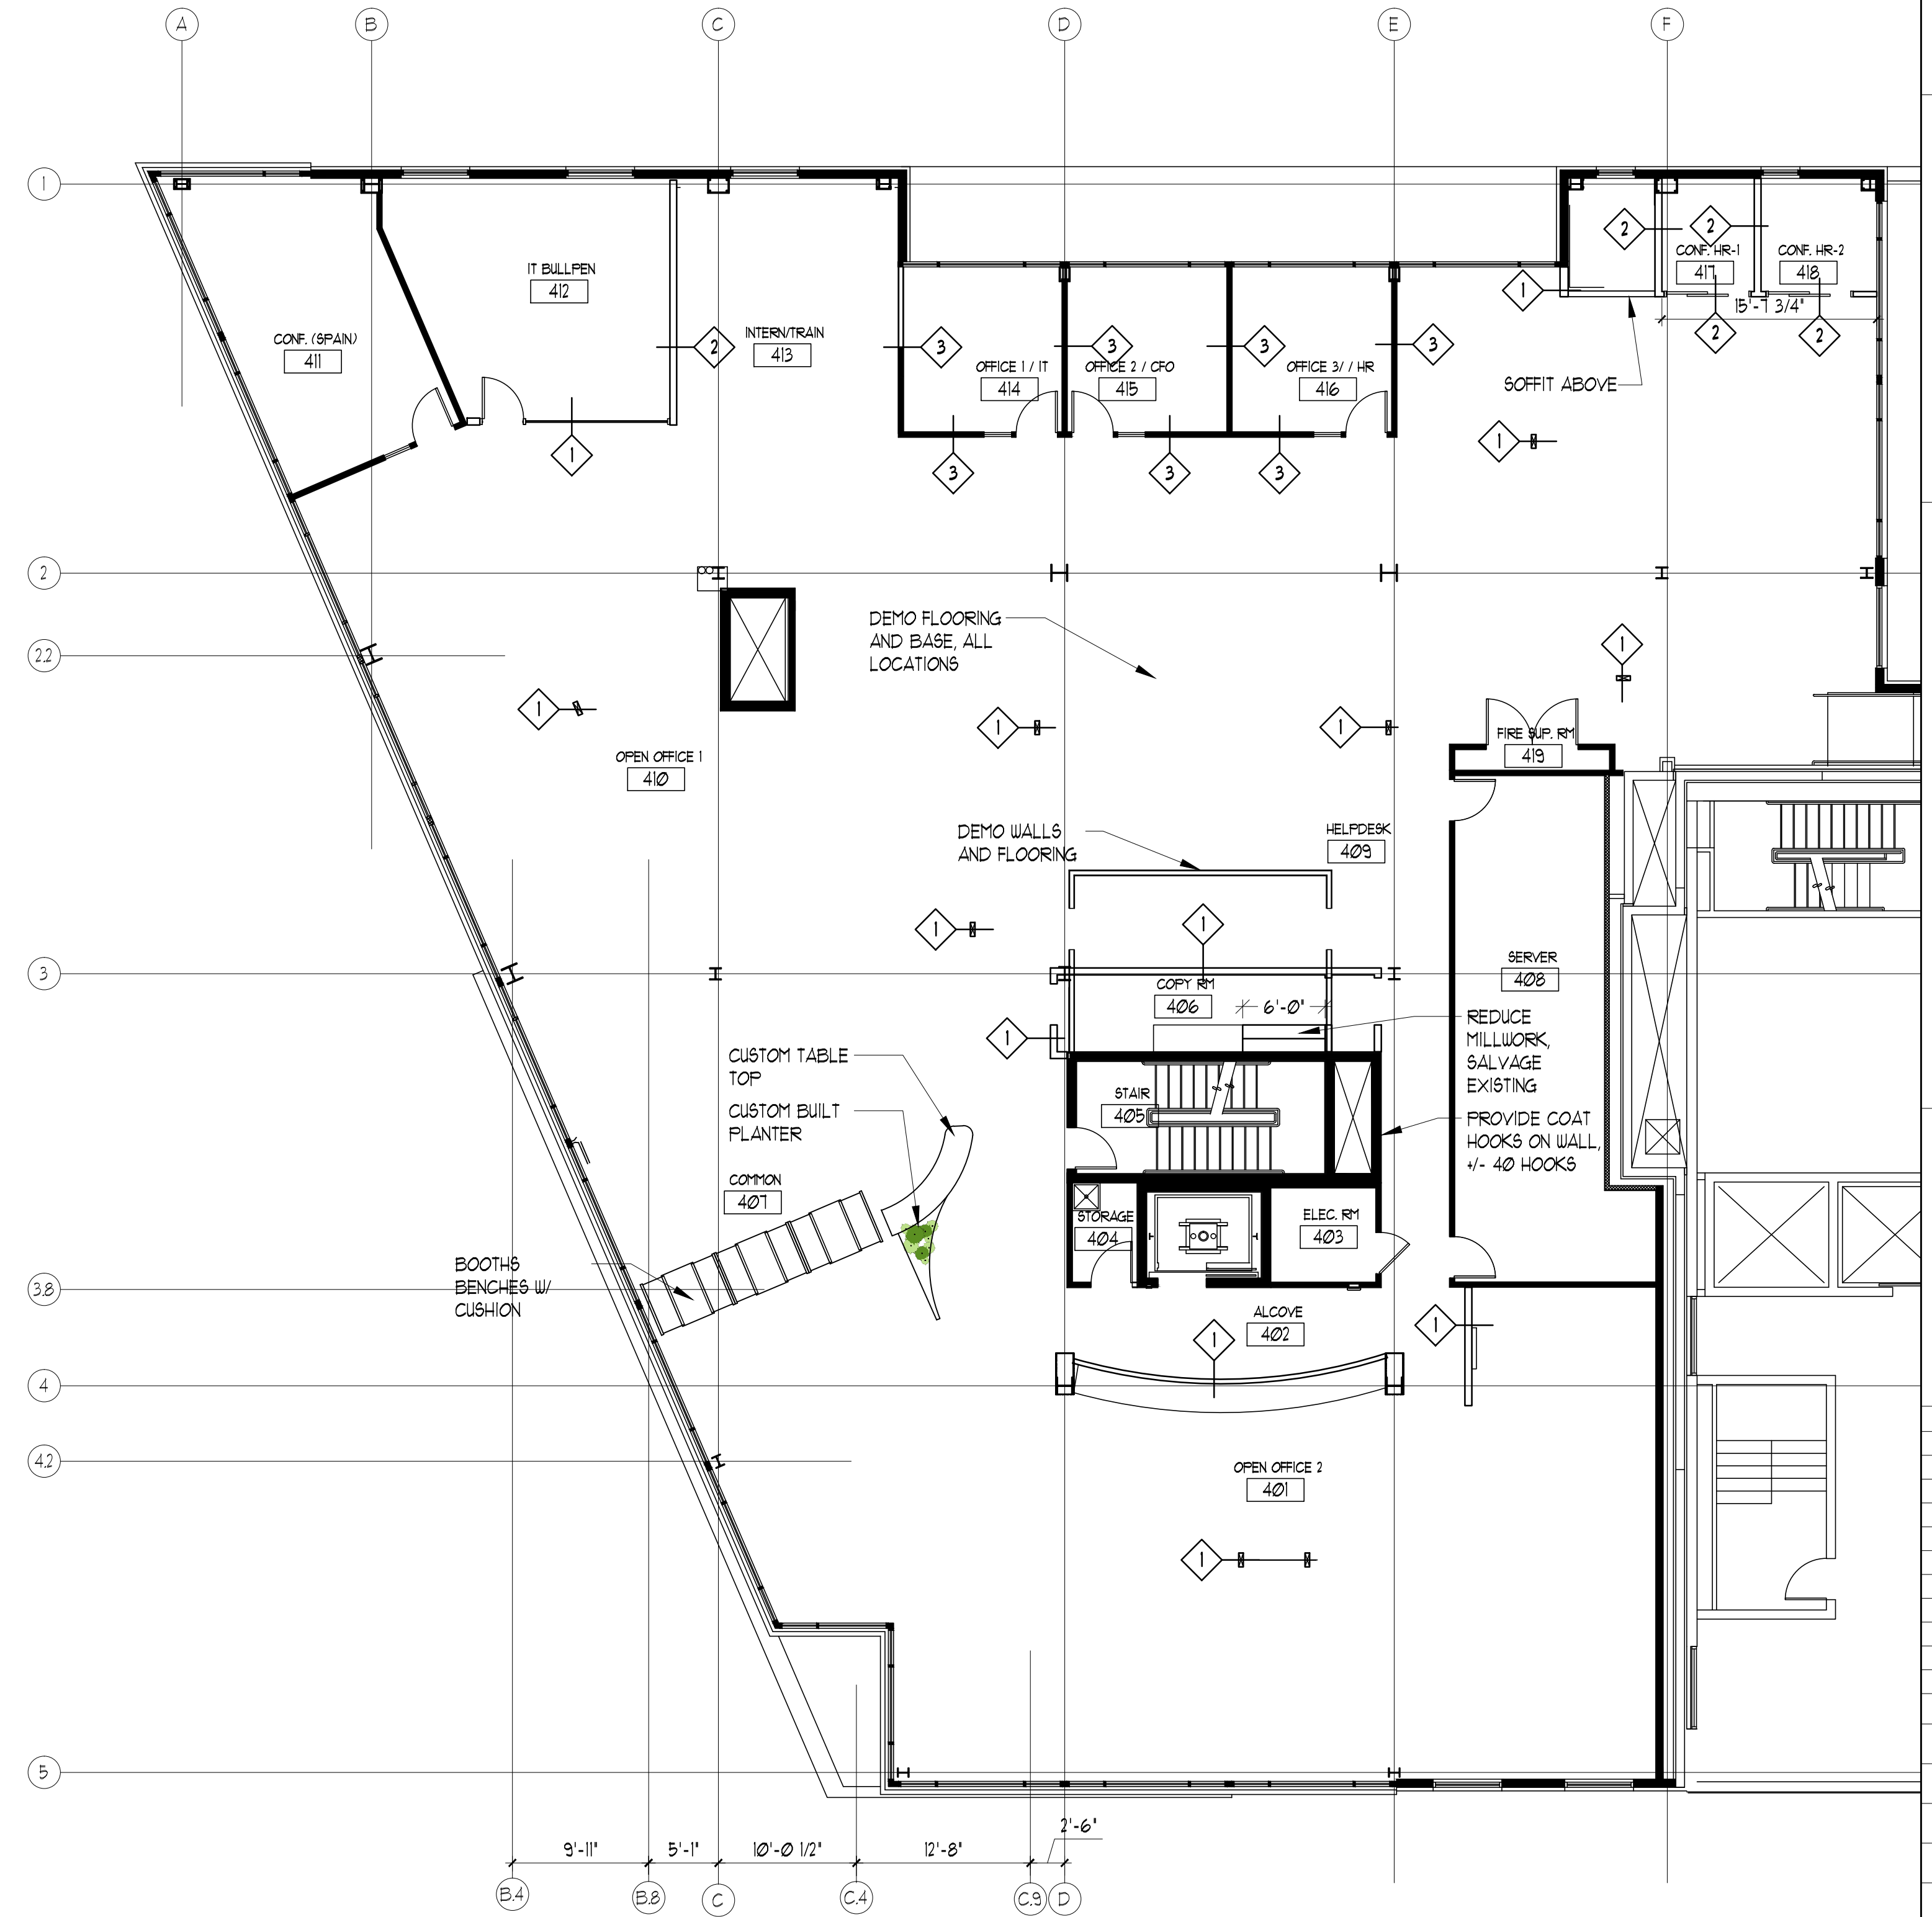

A4.1 4TH FLOOR PROPOSED
SCALE: 1/8" = 1'-0"

IF THIS SHEET IS NOT 24 X 36 IT IS A REDUCED SCALE PRINT - SCALE ACCORDINGLY

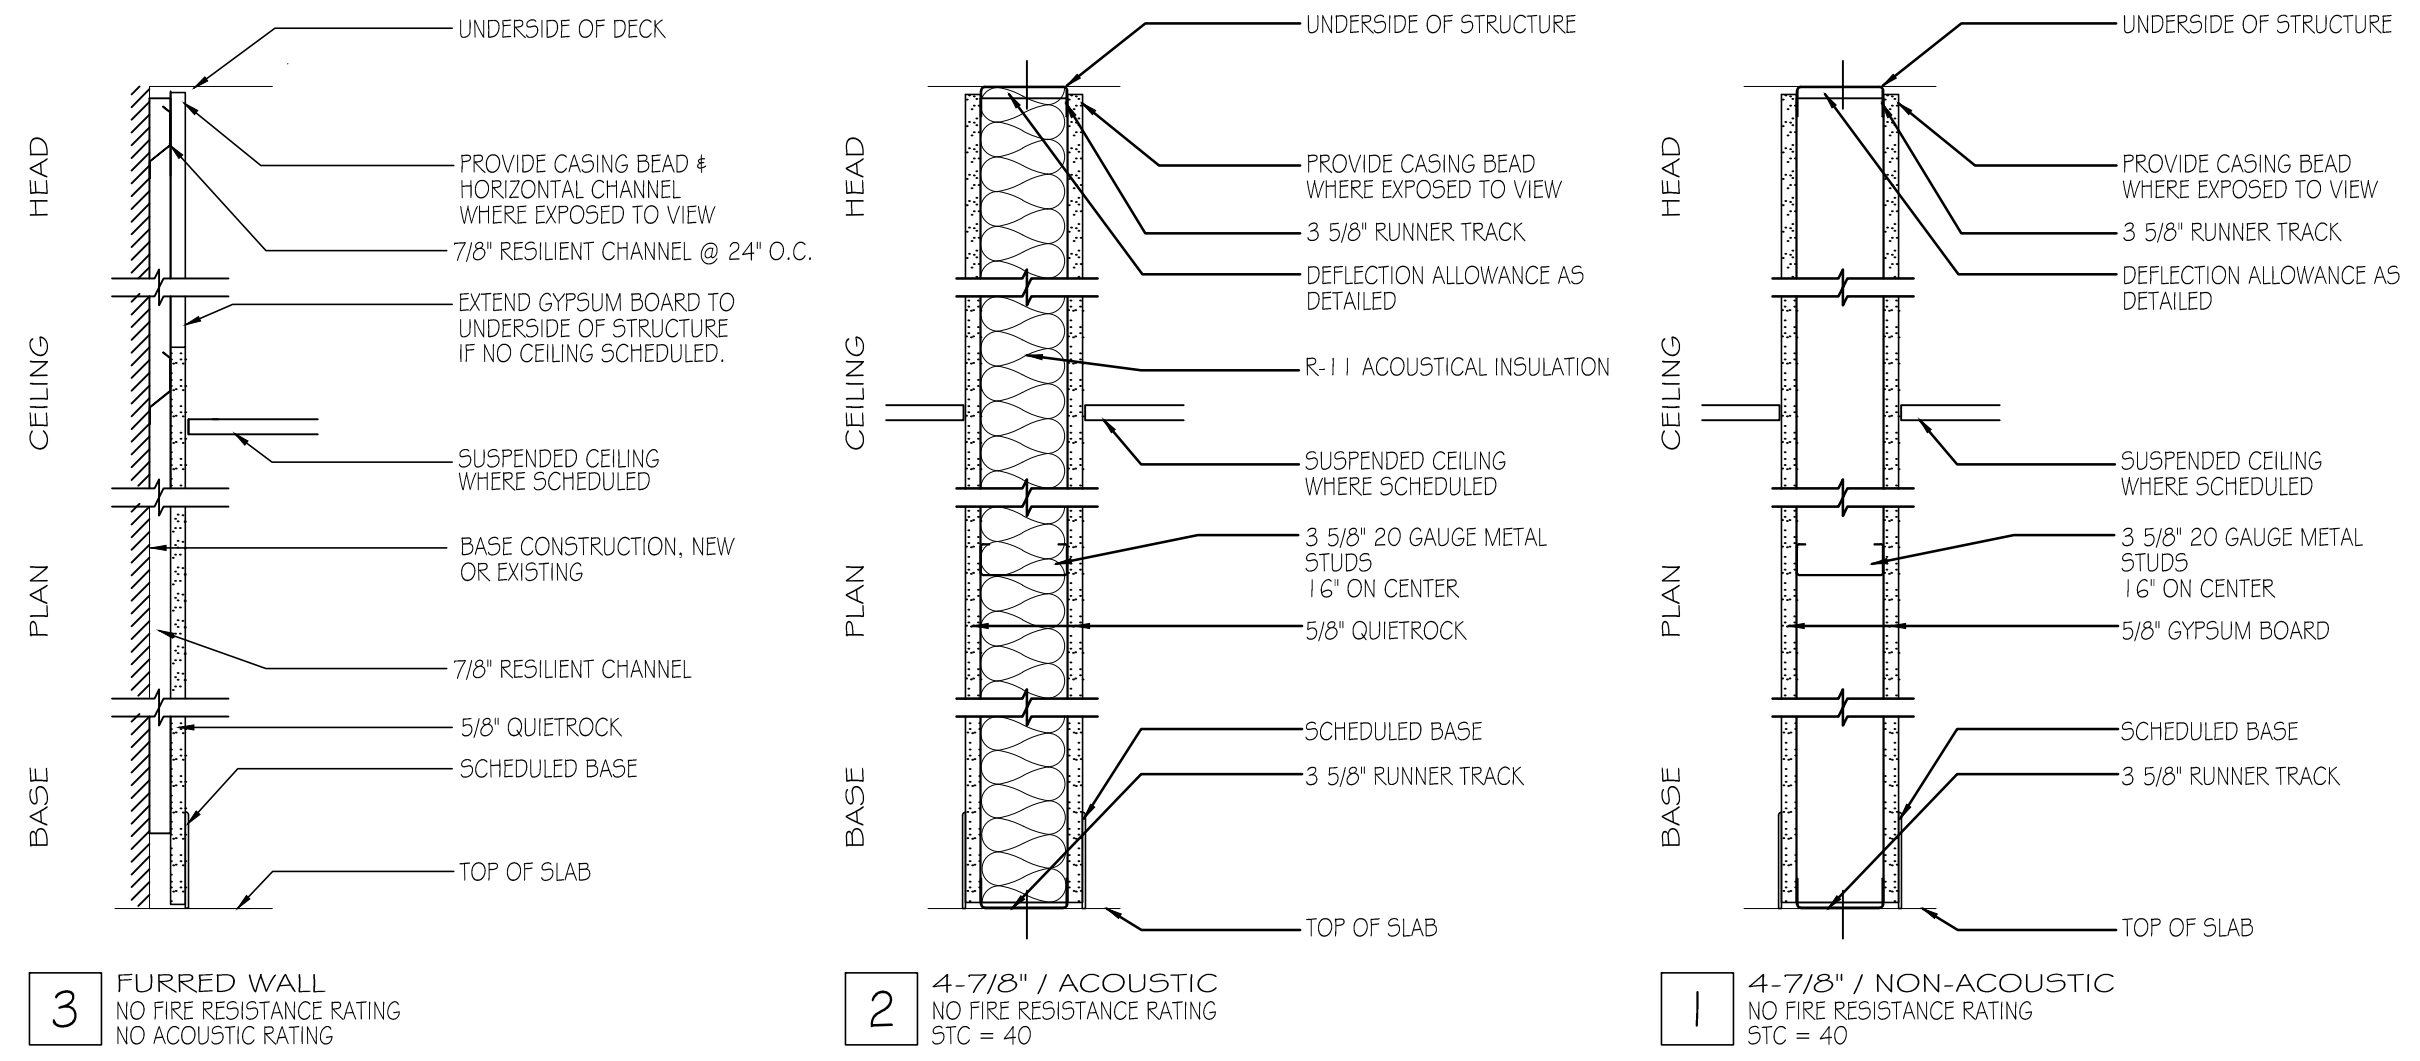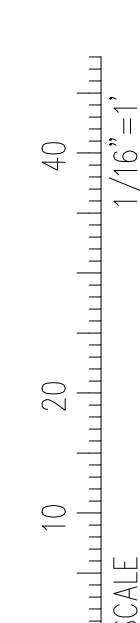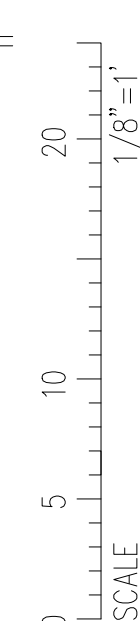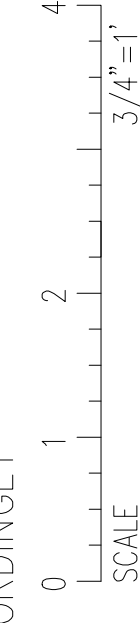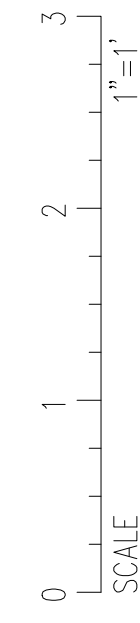

3 FURRED WALL
NO FIRE RESISTANCE RATING
NO ACOUSTIC RATING

2 4-7/8" / ACOUSTIC
NO FIRE RESISTANCE RATING
STC = 40

1 4-7/8" / NON-ACOUSTIC
NO FIRE RESISTANCE RATING
STC = 40