




Lisa Whited
 Chief Transformation Officer
 207.329.2189 lisa@workplaceff.com

Michael Barton
 Value and Constructability Analyst
 207.939.5432 michael@workplaceff.com

Robert Brohu
 Creative Direction + Branding
 207.450.5494 robert@workplaceff.com

Josef Chalata
 Maine Licensed Architect
 207.318.3234 AzimuhBlu@gmail.com

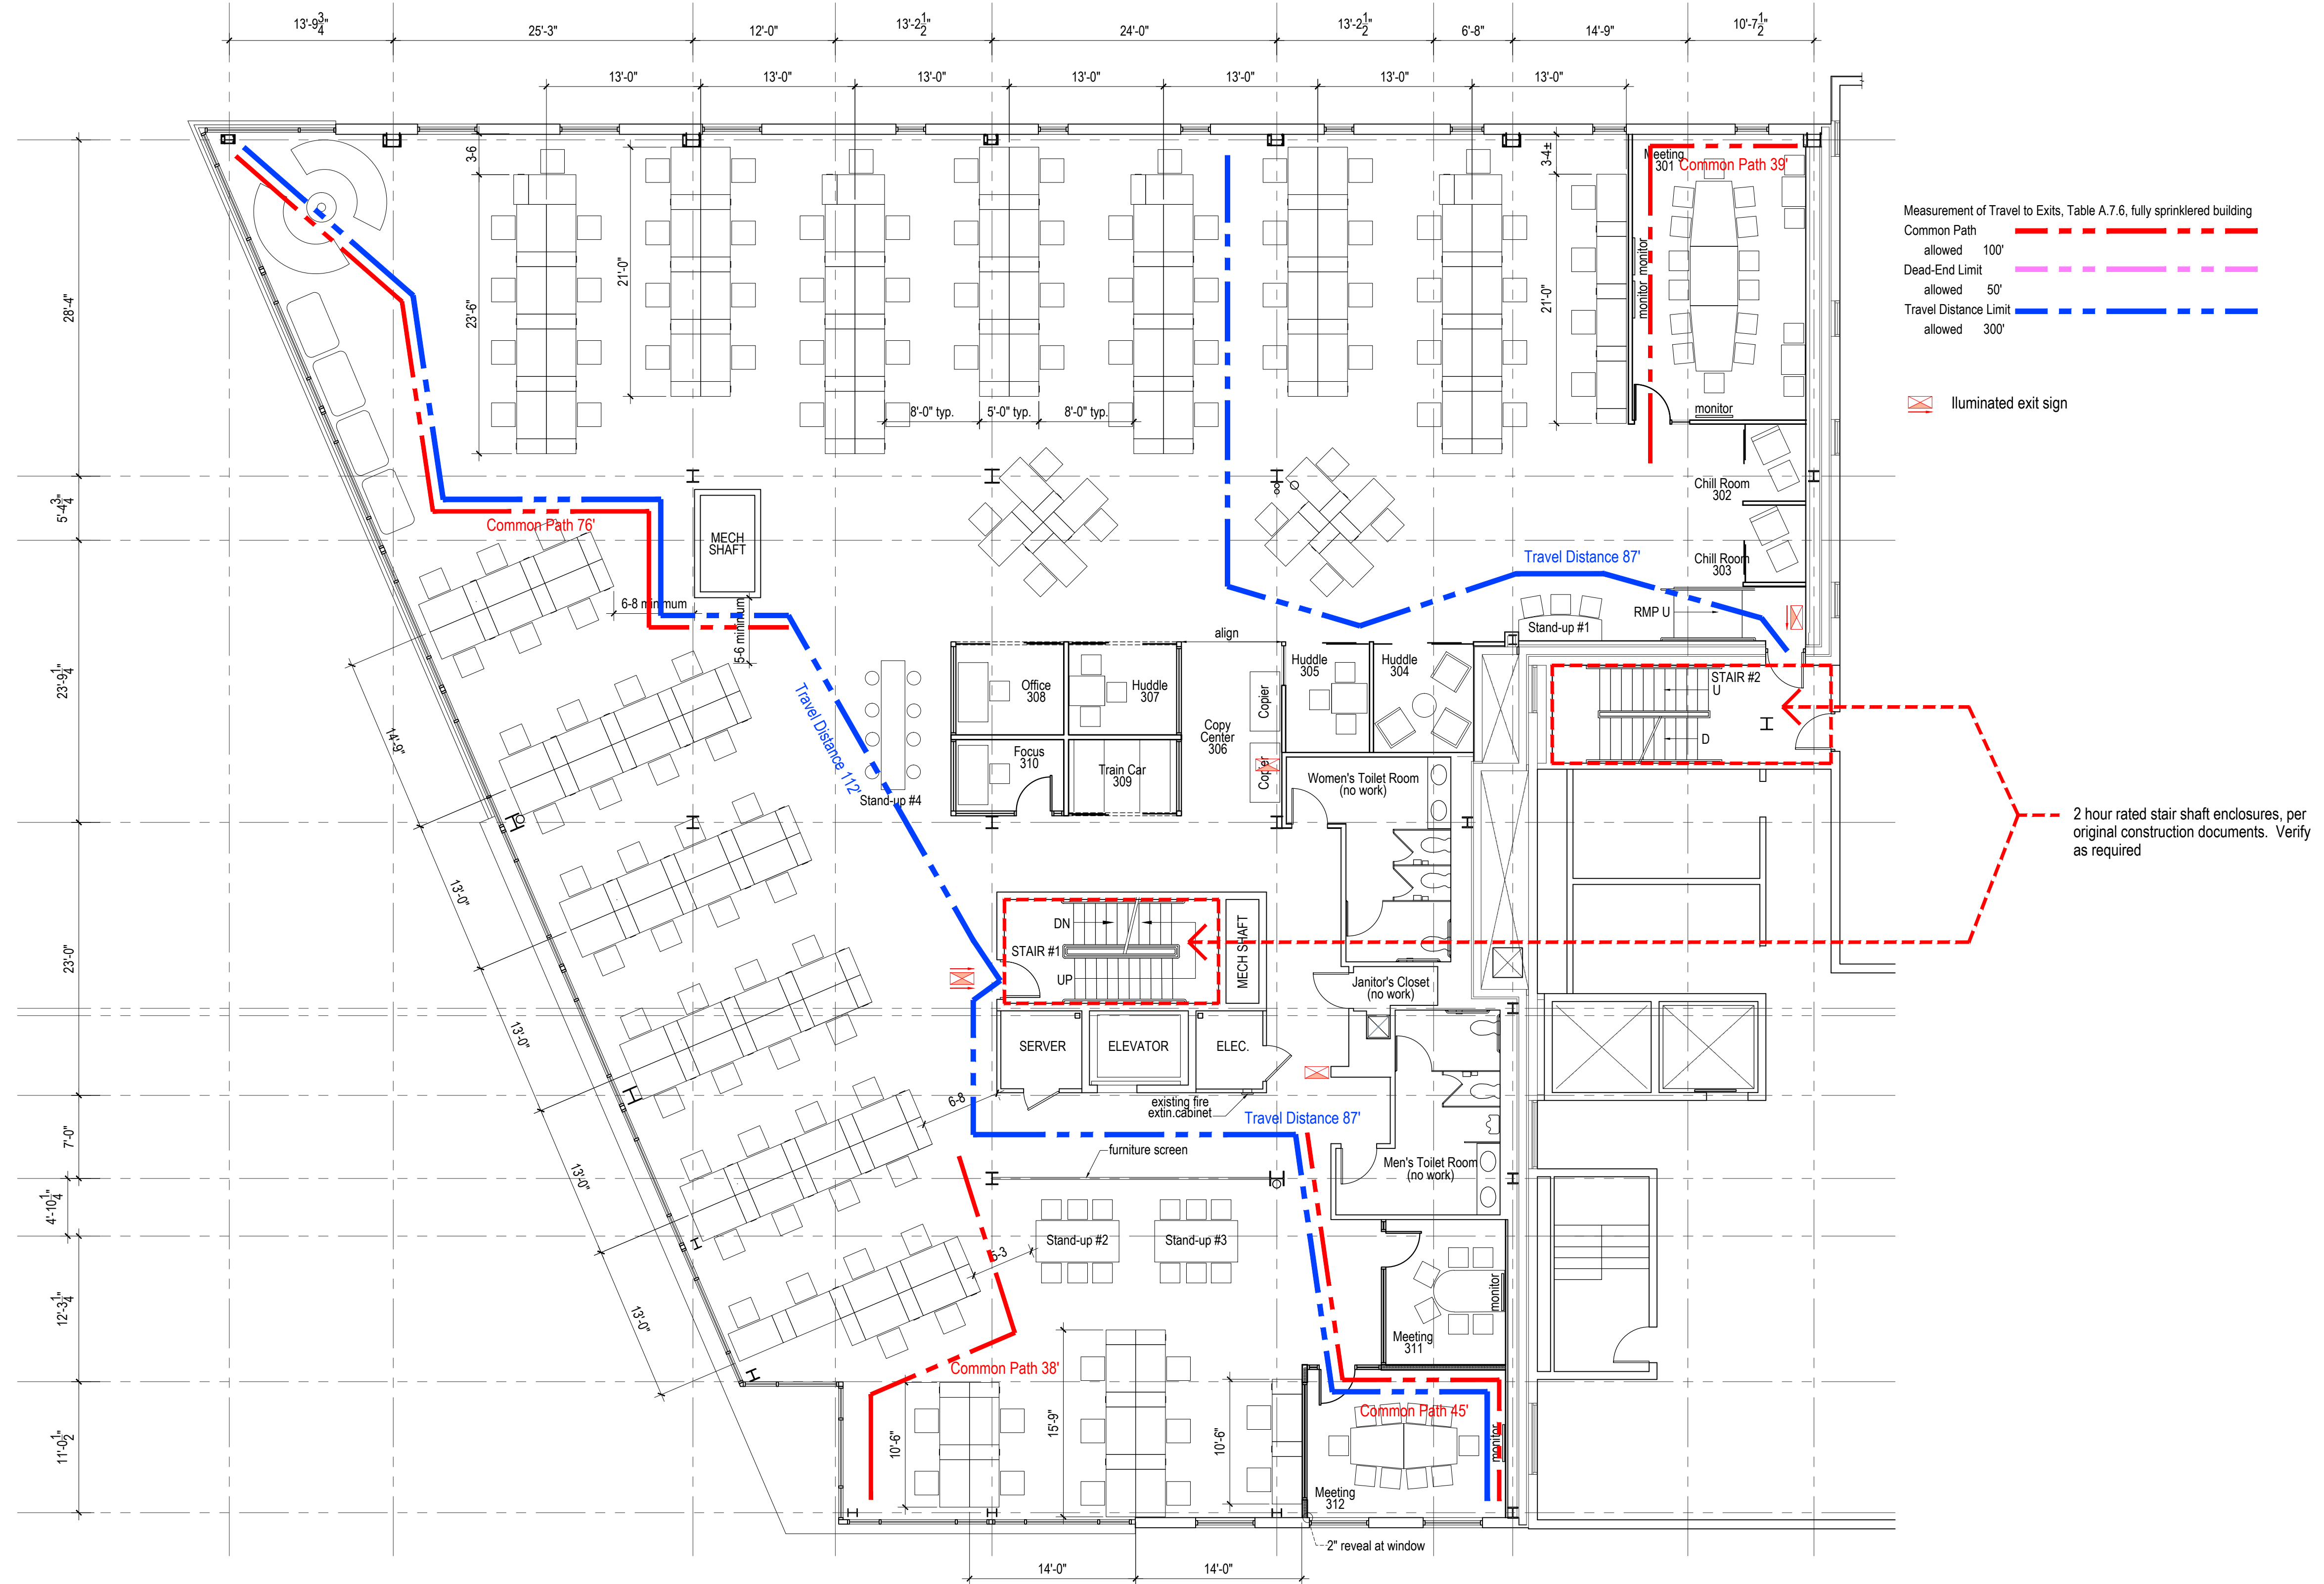

Measurement of Travel to Exits, Table A.7.6, fully sprinklered building

Common Path
 allowed 100'

Dead-End Limit
 allowed 50'

Travel Distance Limit
 allowed 300'


☒ illuminated exit sign

2 hour rated stair shaft enclosures, per original construction documents. Verify as required

3rd Floor Travel Distances

Scale: 1/8" = 1'-0"

← north

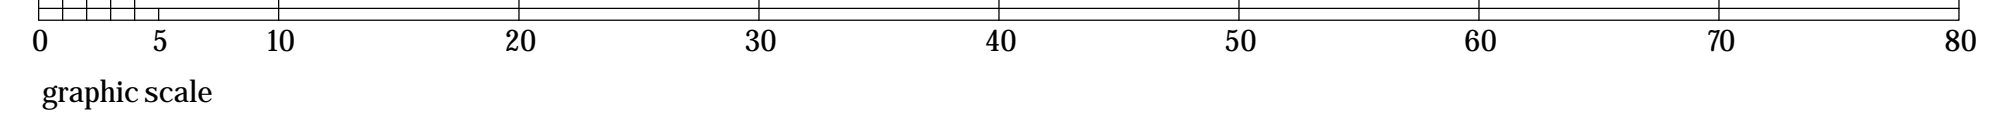

Project:

CIEE
 Council on International Educational Exchange
 (Custom House Square Office Building)
 Tenant Improvements to 2nd & 3rd floors

300 Fore Street, Portland Maine
 CBL: 029 K00601A
 Zoning District:
 B3 Downtown Business Zone

Owner/Tenant: CIEE
 261 Commercial Street
 Portland Maine, 04101

Owner/Tenant Contact:
 Anthony Newton, Facilities Manager
 207.632.1825

PC Construction, Construction Manager

131 Presumpscot Street
 Portland, ME 04103
 Contact: Jared Ballard
 207.874.2323 x106
 jballard@pccoconstruction.com

Date: 8/2/2015
Purpose: City of Portland Permit

Sheet Title

3rd Floor Travel Distances

Sheet Number

Ref-2