

Lisa Whited
 Chief Transformation Officer
 207.329.2189 lisa@workplaceff.com

Michael Barton
 Value and Constructability Analyst
 207.939.5432 michael@workplaceff.com

Robert Brohu
 Creative Direction + Branding
 207.450.5494 robert@workplaceff.com

Josef Chalat
 Maine Licensed Architect
 207.318.3234 AzimuthBlu@gmail.com

Project:
 CIEE
 Council on International Educational Exchange
 (Custom House Square Office Building)
 Tenant Improvements to 2nd & 3rd floors

300 Fore Street, Portland Maine
 CBL: 029 K00601A
 Zoning District:
 B3 Downtown Business Zone

Owner/Tenant: CIEE
 261 Commercial Street
 Portland Maine, 04101

Owner/Tenant Contact
 Anthony Newton, Facilities Manager
 207.632.1825



PC Construction, Construction Manager
 131 Presumpscot Street
 Portland, ME 04103
 Contact: Jared Ballard
 207.874.2323 x106
 jballard@pccoconstruction.com

Date: 8/2/2015
Purpose: City of Portland Permit

Sheet Title
 2nd Floor Ceiling Plan

Sheet Number

a3

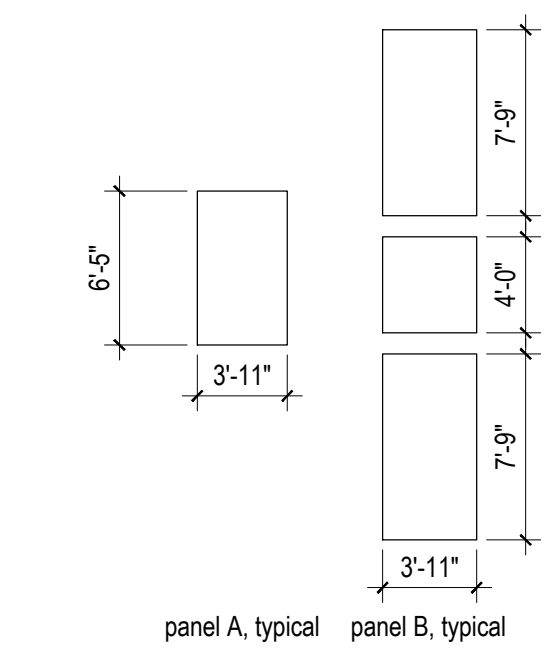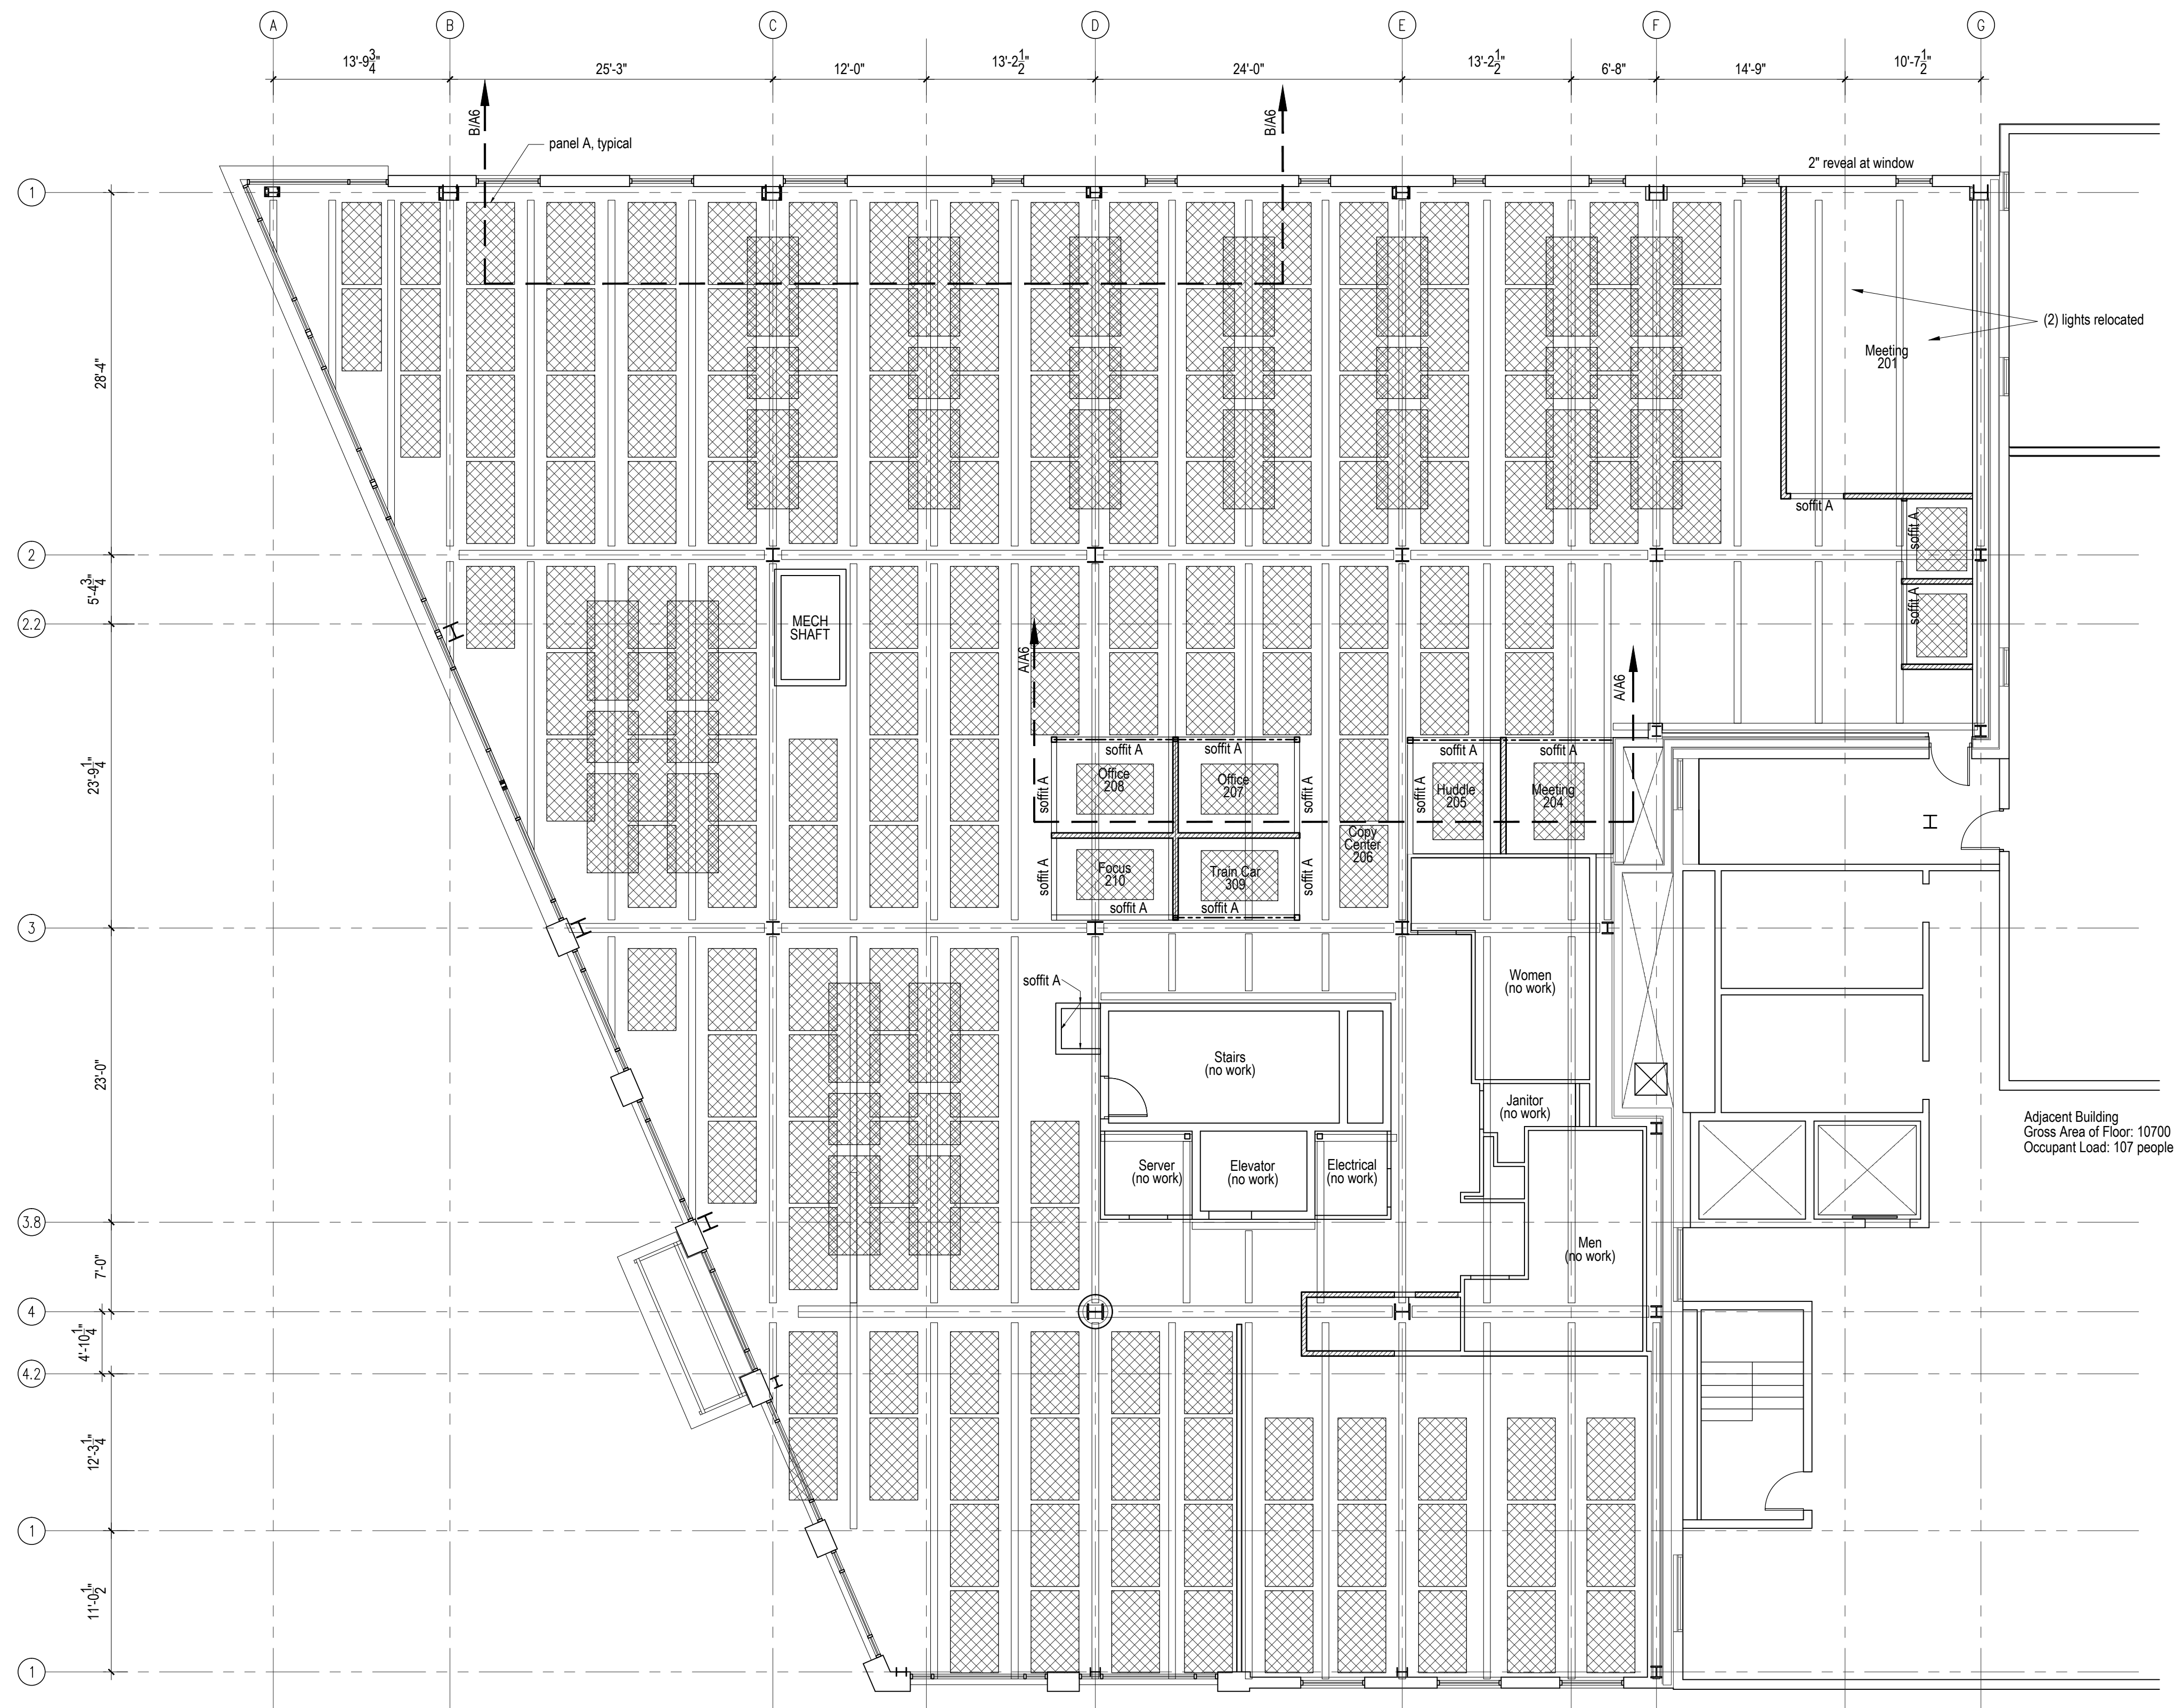

Acoustic Panels:
 filzfelt
 Akustika 25 suspended 1" thick panel,
 NRC = .85, with standard wrapped edge.
 Color 100-Wollwiss (natural white)
 Manufacturer supplies panel with
 suspension hardware and 36" cable
 length. Contractor must provide ceiling
 attachments.
 Manufacturer shall determine number of
 cables per panel

2nd Floor Acoustic Panel Ceiling Plan

Scale: 1/8" = 1'-0"

