

01 LIFE SAFETY - BASEMENT LEVEL
SCALE: 1/8" = 1'-0"

\\gensler.ad\projects\Revit\UserModels\20617\CIEE-HQ_Renovation_2015_20617.rvt

SHEET NOTES

GENERAL NOTES

1. AREA TAGS INFORMATION INCLUDE "USE GROUP" (PER IBC CHAPTER 3) AT THE TOP ALONG WITH CORRESPONDING "OCCUPANCY DENSITY" FACTORS (PER IBC TABLE 1004.1.1) WHICH CALCULATE THE OCCUPANT LOAD AT THE BOTTOM OF THE TAG.
2. NOTE ON EGRESS DISCHARGE: EXISTING EGRESS STAIR TOWARDS THE CENTER OF THE PLAN INTEND TO DISCHARGE (PER IBC 1027.1) THROUGH AN OPEN LOBBY WITH METHODOLOGY COMPLYING WITH EXCEPTION 1 INCLUDING SUB-ITEMS.

LEGEND

- BUILDING CORE
- BUSINESS
- EXERCISE
- STORAGE


FIRE RATING LEGEND

- 1 HOUR
- 2 HOUR
- 3 HOUR
- 1 HOUR SMOKE BARRIER

cíee
Council on International Educational Exchange
300 Fore Street
Portland, ME

Gensler
One Beacon Street
Third Floor
Boston MA 02108
(617) 619-5700
(617) 619-5701


Date & Issue Description	By	Check
09/16/16 ISSUED FOR PERMIT	ACH	AQ, GL

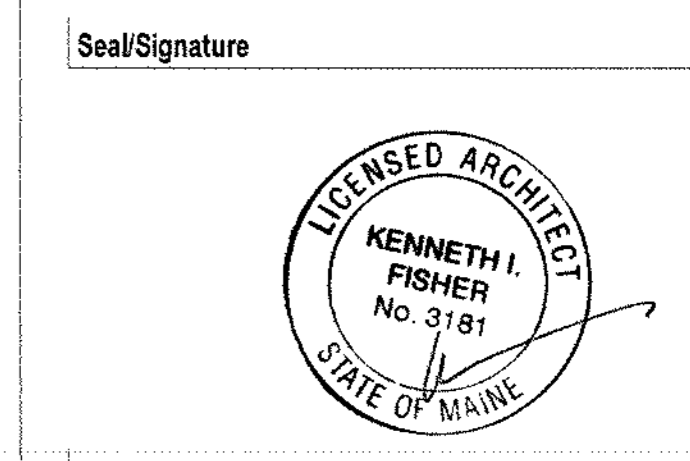

Project Name
CIEE HQ Renovations

Project Number
11.7086.000

Description
LIFE SAFETY PLAN - BASEMENT LEVEL

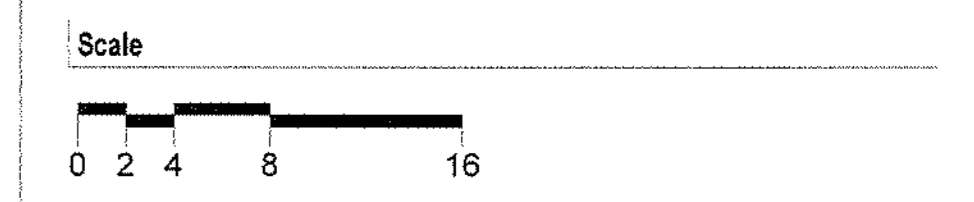

A00.100

© 2016 Gensler