

SHEET NOTES


cíee

Council on International Educational Exchange

300 Fore Street
Portland, ME

Gensler

One Beacon Street
Third Floor
Boston MA 02108
(617) 619-5700
(617) 619-5701

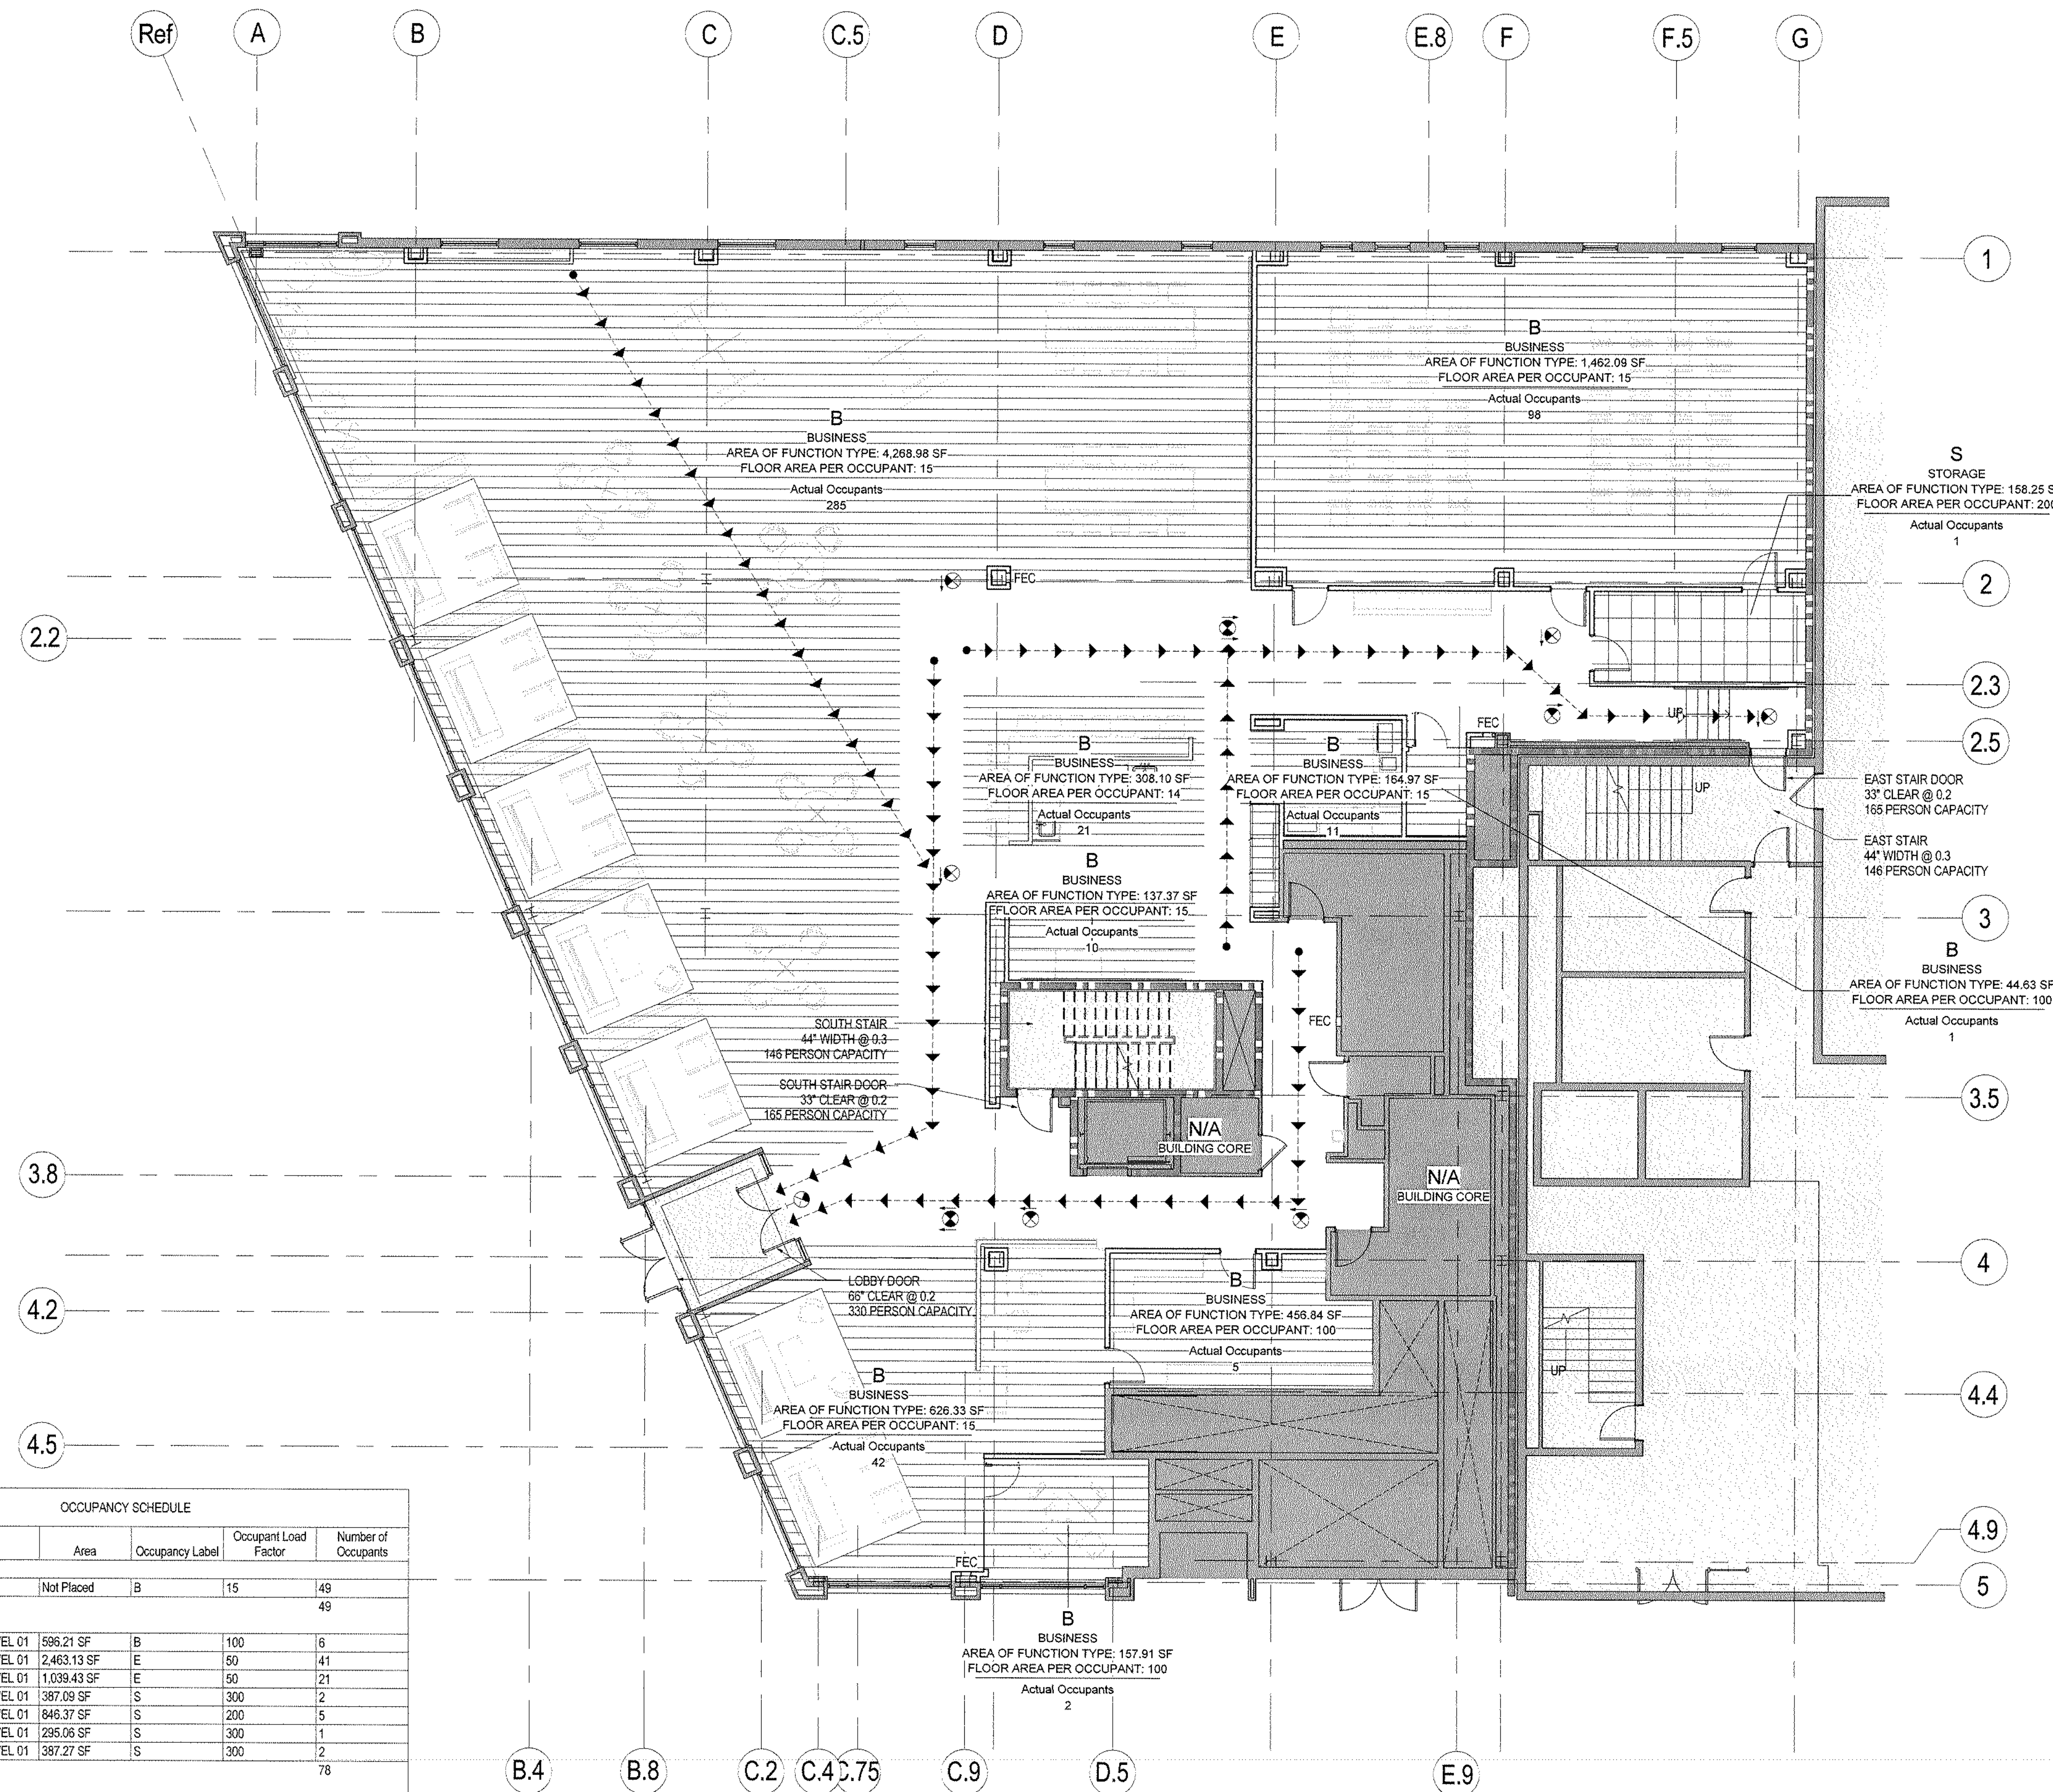


Date & Issue Description	By	Check
09/16/16 ISSUED FOR PERMIT	ACH	AQ, GL

GENERAL NOTES

- AREA TAGS INFORMATION INCLUDE "USE GROUP" (PER IBC CHAPTER 3) AT THE TOP ALONG WITH CORRESPONDING "OCCUPANCY DENSITY" FACTORS (PER IBC TABLE 1004.1.1) WHICH CALCULATE THE OCCUPANT LOAD AT THE BOTTOM OF THE TAG.
- NOTE ON EGRESS DISCHARGE: EXISTING EGRESS STAIR TOWARDS THE CENTER OF THE PLAN INTEND TO DISCHARGE (PER IBC 1027.1) THROUGH AN OPEN LOBBY WITH METHODOLOGY COMPLYING WITH EXCEPTION 1 INCLUDING SUB-ITEMS.

Seal/Signature

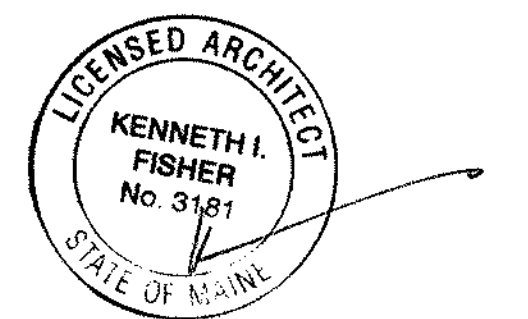

Project Name
CIEE HQ Renovations

Project Number
11.7086.000

Description
LIFE SAFETY PLAN - LEVEL 01

Scale
0 2 4 8 16

A00.101

© 2016 Gensler

LEGEND

- USE GROUP
- BUILDING CORE
 - BUSINESS
 - STORAGE

FIRE RATING LEGEND

- 1 HOUR
- 2 HOUR
- 3 HOUR
- 1 HOUR SMOKE BARRIER

OCCUPANCY SCHEDULE						
Name	Level	Area	Occupancy Label	Occupant Load Factor	Number of Occupants	
ASSEMBLY	Not Placed	Not Placed	B	15	49	49
BUSINESS	LOWER LEVEL 01	596.21 SF	B	100	6	6
EXERCISE	LOWER LEVEL 01	2,463.13 SF	E	50	41	41
EXERCISE	LOWER LEVEL 01	1,039.43 SF	E	50	21	21
STORAGE	LOWER LEVEL 01	387.09 SF	S	300	2	2
STORAGE	LOWER LEVEL 01	846.37 SF	S	200	5	5
STORAGE	LOWER LEVEL 01	295.06 SF	S	300	1	1
STORAGE	LOWER LEVEL 01	387.27 SF	S	300	2	2
					78	78
BUSINESS	LEVEL 01	1,462.09 SF	B	15	99	99
BUSINESS	LEVEL 01	4,268.98 SF	B	15	285	285
BUSINESS	LEVEL 01	308.10 SF	B	14	21	21
BUSINESS	LEVEL 01	626.33 SF	B	15	42	42
BUSINESS	LEVEL 01	157.91 SF	B	100	2	2
BUSINESS	LEVEL 01	456.84 SF	B	100	5	5
BUSINESS	LEVEL 01	137.37 SF	B	15	10	10
BUSINESS	LEVEL 01	184.97 SF	B	15	11	11
BUSINESS	LEVEL 01	44.63 SF	B	100	1	1
STORAGE	LEVEL 01	158.25 SF	S	200	1	1
					476	476