

SHEET NOTES

- 06 LOUVER, OPENING: 10' WIDTH, 2'-6" HEIGHT, SILL HEIGHT: 6.3';
- 07 LOUVER, OPENING: 2' 8" WIDTH, 6' 2" HEIGHT, SILL HEIGHT: 2.7';
- 10 FURNISH AND INSTALL GATED SEMI RECESSED FIRE EXTINGUISHER CABINET TO MATCH EXISTING
- 13 EXISTING TO REMAIN CEILING
- 14 FURNISH AND INSTALL MIRROR, PROVIDE FIRE TRATED PLYWOOD BLOCKING AS REQUIRED
- 16 EXISTING TO REMAIN FIRE EXTINGUISHER CABINET
- 17 REINSTALL SALVAGED SHOWER ENCLOSURE INCLUDING PAN, PLUMBING, FIXTURES, BUILT UP CURB, SOFFIT AND TILE FINISH AT ALL SIDES. COORDINATE WITH PLUMBING DESIGN/BUILD CONTRACTOR
- 18 PREP, PATCH, PAINT ALL AREAS AFFECTED BY DEMOLITION FOR SMOOTH LIKE NEW FINISH

ciee
 Council on International Educational Exchange
 300 Fore Street
 Portland, ME


Gensler
 One Beacon Street
 Third Floor
 Boston MA 02108
 (617) 619-5700
 (617) 619-5701

Date & Issue Description	By	Check
09/16/16 ISSUED FOR PERMIT	ACH	AQ GL

GENERAL NOTES

LEGEND


- EXISTING CONSTRUCTION TO REMAIN
- NEW PARTITION
- 1 HR. RATED PARTITION
- 2 HR. RATED PARTITION
- 3 HR. RATED PARTITION
- 4 HR. RATED PARTITION
- SMOKE PARTITION
- MILLWORK
- MILLWORK ABOVE
- WALL TYPE REFERENCE
- DOOR REFERENCE NUMBER (REFER TO DOOR SCHEDULE)
- DOOR TYPE
- HARDWARE TYPE
- DOOR NUMBER
- DOOR TYPE / HARDWARE TYPE
- WINDOW REFERENCE NUMBER (REFER TO WINDOW SCHEDULE)

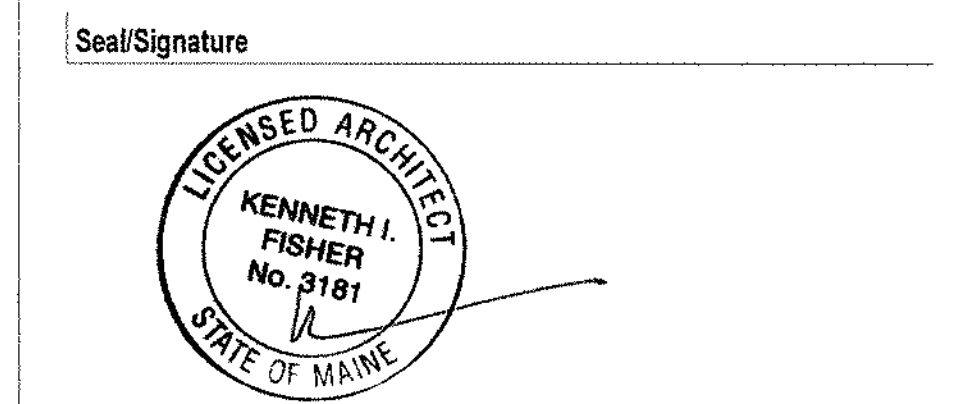

Project Name
 CIEE HQ Renovations

Project Number
 11.7086.000

Description
 CONSTRUCTION PLAN - BASEMENT LEVEL

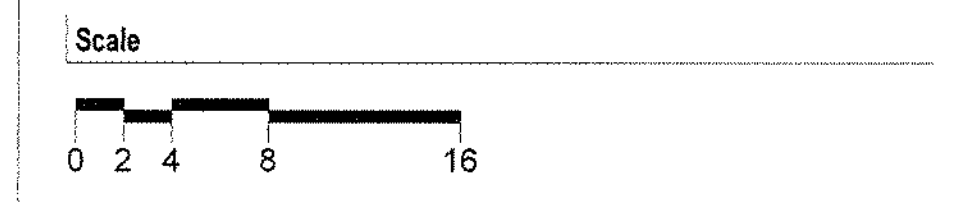

A02.200

© 2016 Gensler