

**SHEET NOTES**

- 04 PLANTER TYP.
- 05 SELF CONTAINED VENTLESS FIREPLACE
- 08 LARGE WHITE BOARD; INSTALL FIRE TREATED PLYWOOD BLOCKING AS REQUIRED
- 09 MAP WALL / BRANDING
- 10 FURNISH AND INSTALL GATED SEMI RECESSED FIRE EXTINGUISHER CABINET TO MATCH EXISTING
- 11 LINE OF GWB SOFFIT.
- 15 INFILL ABANDONED SHAFT OPENING, COORDINATE WITH STRUCTURAL DESIGN/BUILD CONTRACTOR
- 16 EXISTING TO REMAIN FIRE EXTINGUISHER CABINET
- 18 PREP, PATCH, PAINT ALL AREAS AFFECTED BY DEMOLITION FOR SMOOTH LIKE NEW FINISH

**ciee**  
 Council on International Educational Exchange  
 300 Fore Street  
 Portland, ME


**Gensler**  
 One Beacon Street  
 Third Floor  
 Boston MA 02108  
 (617) 619-5700  
 (617) 619-5701

Date & Issue Description	By	Check
09/16/16 ISSUED FOR PERMIT	ACH	AQ GL

**GENERAL NOTES**

**LEGEND**


- EXISTING CONSTRUCTION TO REMAIN
- NEW PARTITION
- 1 HR. RATED PARTITION
- 2 HR. RATED PARTITION
- 3 HR. RATED PARTITION
- 4 HR. RATED PARTITION
- SMOKE PARTITION
- MILLWORK
- MILLWORK ABOVE
- WALL TYPE REFERENCE
- DOOR REFERENCE NUMBER (REFER TO DOOR SCHEDULE)
- DOOR TYPE
- HARDWARE TYPE
- DOOR NUMBER
- DOOR TYPE / HARDWARE TYPE
- WINDOW REFERENCE NUMBER (REFER TO WINDOW SCHEDULE)

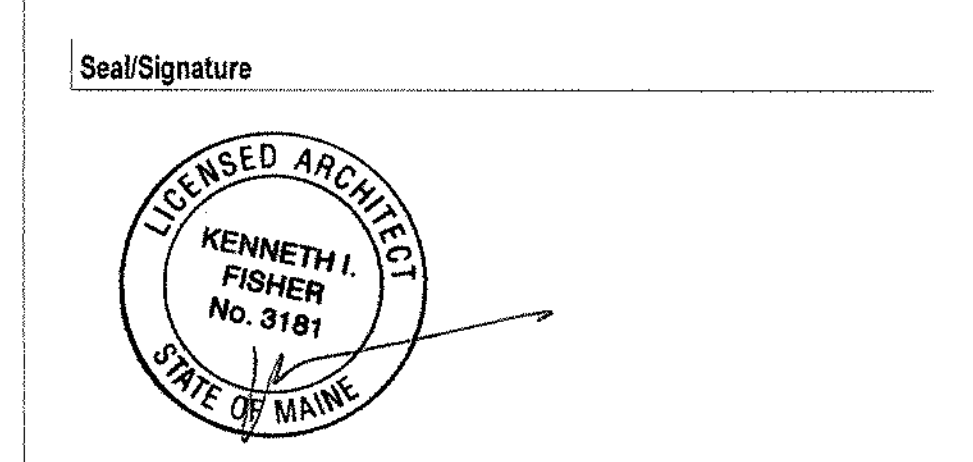

Project Name  
 CIEE HQ Renovations

Project Number  
 11.7086.000

Description  
 CONSTRUCTION PLAN - LEVEL 01

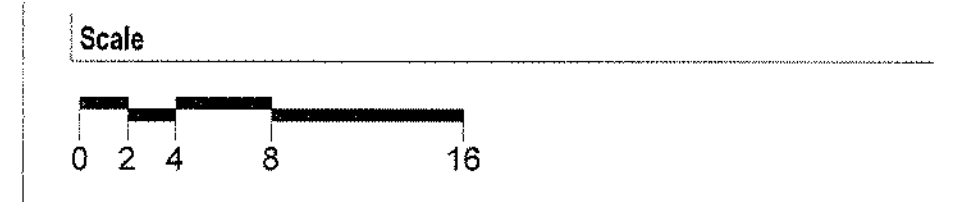

**A02.201**

© 2016 Gensler