

01 REFLECTED CEILING PLAN - LEVEL 01

SCALE: 1/8" = 1'-0"

SHEET NOTES

- 01 EXISTING CEILING TO REMAIN.
- 03 EXPOSED STRUCTURE AND SLAB.
- 05 EXISTING SPRINKLERS TO BE MODIFIED, COORDINATE WITH FP ENGINEER. CENTER SPRINKLER HEAD IN CEILING TILE AS REQUIRED
- 06 EXISTING FIRE ALARM SYSTEM TO BE MODIFIED, COORDINATE WITH FP ENGINEER
- 07 MOISTURE RESISTANT ACT
- 08 EXISTING EMERGENCY LIGHTING ALONG PATH OF EGRESS TO BE MODIFIED AS REQUIRED TO CONFORM WITH CODE REQUIREMENTS, COORDINATE WITH ELECTRICAL DESIGN/BUILD CONTRACTOR

GENERAL NOTES

LEGEND

- ACoustical CEILING AND GRID
- CEILING HEIGHT CHANGE SYMBOL
- FINISH CEILING HEIGHT SYMBOL
- GRID STARTPOINT SYMBOL
- CEILING FINISH TAG
- MOTION SENSOR
- CEILING MOUNTED SPEAKER
- CEILING MOUNTED CAMERA
- CEILING MOUNTED SMOKE DETECTOR
- CEILING MOUNTED EXIT SIGN
- WALL MOUNTED EXIT SIGN
- DENOTES EXISTING TO REMAIN
- DENOTES EXISTING TO BE RELOCATED
- FLUORESCENT LIGHT FIXTURE
- FLUORESCENT LIGHT FIXTURE / EMERGENCY CIRCUIT
- EXISTING LIGHT FIXTURE TO BE REMOVED
- UNDER CABINET FLUORESCENT FIXTURE
- FLUORESCENT STRIP FIXTURE
- FLUORESCENT PENDANT FIXTURE
- RECESSED DOWNLIGHT
- RECESSED ADJUSTABLE DOWNLIGHT
- RECESSED WALL WASHER
- TRACK LIGHTING
- SURFACE MOUNTED LIGHT FIXTURE
- WALL SCONCE
- LIGHT SWITCH
- DIMMER SWITCH
- RETURN AIR
- SUPPLY AIR
- CIRCULAR DIFFUSER
- LINEAR DIFFUSER
- EXHAUST FAN
- FIRE SPRINKLER
- ACCESS DOOR

Type Mark	Description
-----------	-------------

Type Mark	Description
A1	LOW PROFILE LED RECESSED DOWNLIGHT
A2	LOW PROFILE LED RECESSED WALLWASHER
B1	LINEAR LED PENDANT
B2	LINEAR LED PENDANT
C1	2' x 4' RECESSED LED TROFFER
D1	LINEAR LED PENDANT
E1	TRACK MOUNTED LED WALL WASHER
F1	LINEAR LED COVE LIGHT
G1	SUSPENDED LED CYLINDER
H1	SUSPENDED LED ARCHITECTURAL
J1	LINEAR LED PENDANT (DIRECT/INDIRECT)
J2	LINEAR LED PENDANT (DIRECT/INDIRECT)
K1	RECESSED DOWNLIGHT
L1	SUSPENDED LED CYLINDER




Council on International Educational Exchange
300 Fore Street
Portland, ME



One Beacon Street
Third Floor
Boston MA 02108
(617) 619-5700
(617) 619-5701


Date & Issue Description	By Check
09/16/16 ISSUED FOR PERMIT	ACH / AQ GL

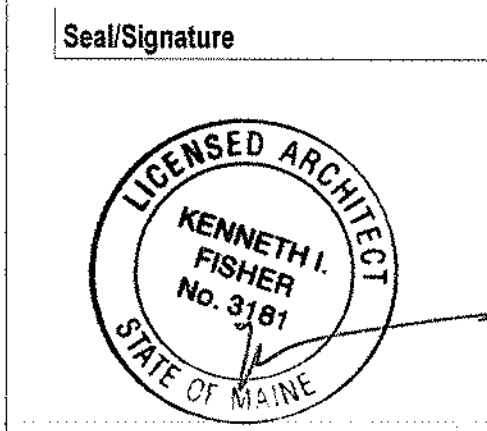

Project Name
CIEE HQ Renovations

Project Number
11.7089.000

Description
REFLECTED CEILING PLAN - LEVEL 01

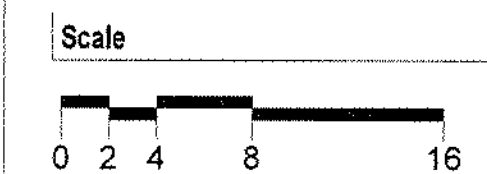

A02.601