

**SHEET NOTES**


01 ALL WALLS WITHIN SCOPE TO RECEIVE NEW PAINT FINISHES



Council on International Educational Exchange  
300 Fore Street  
Portland, ME



One Beacon Street  
Third Floor  
Boston MA 02108  
(617) 619-5700  
(617) 619-5701

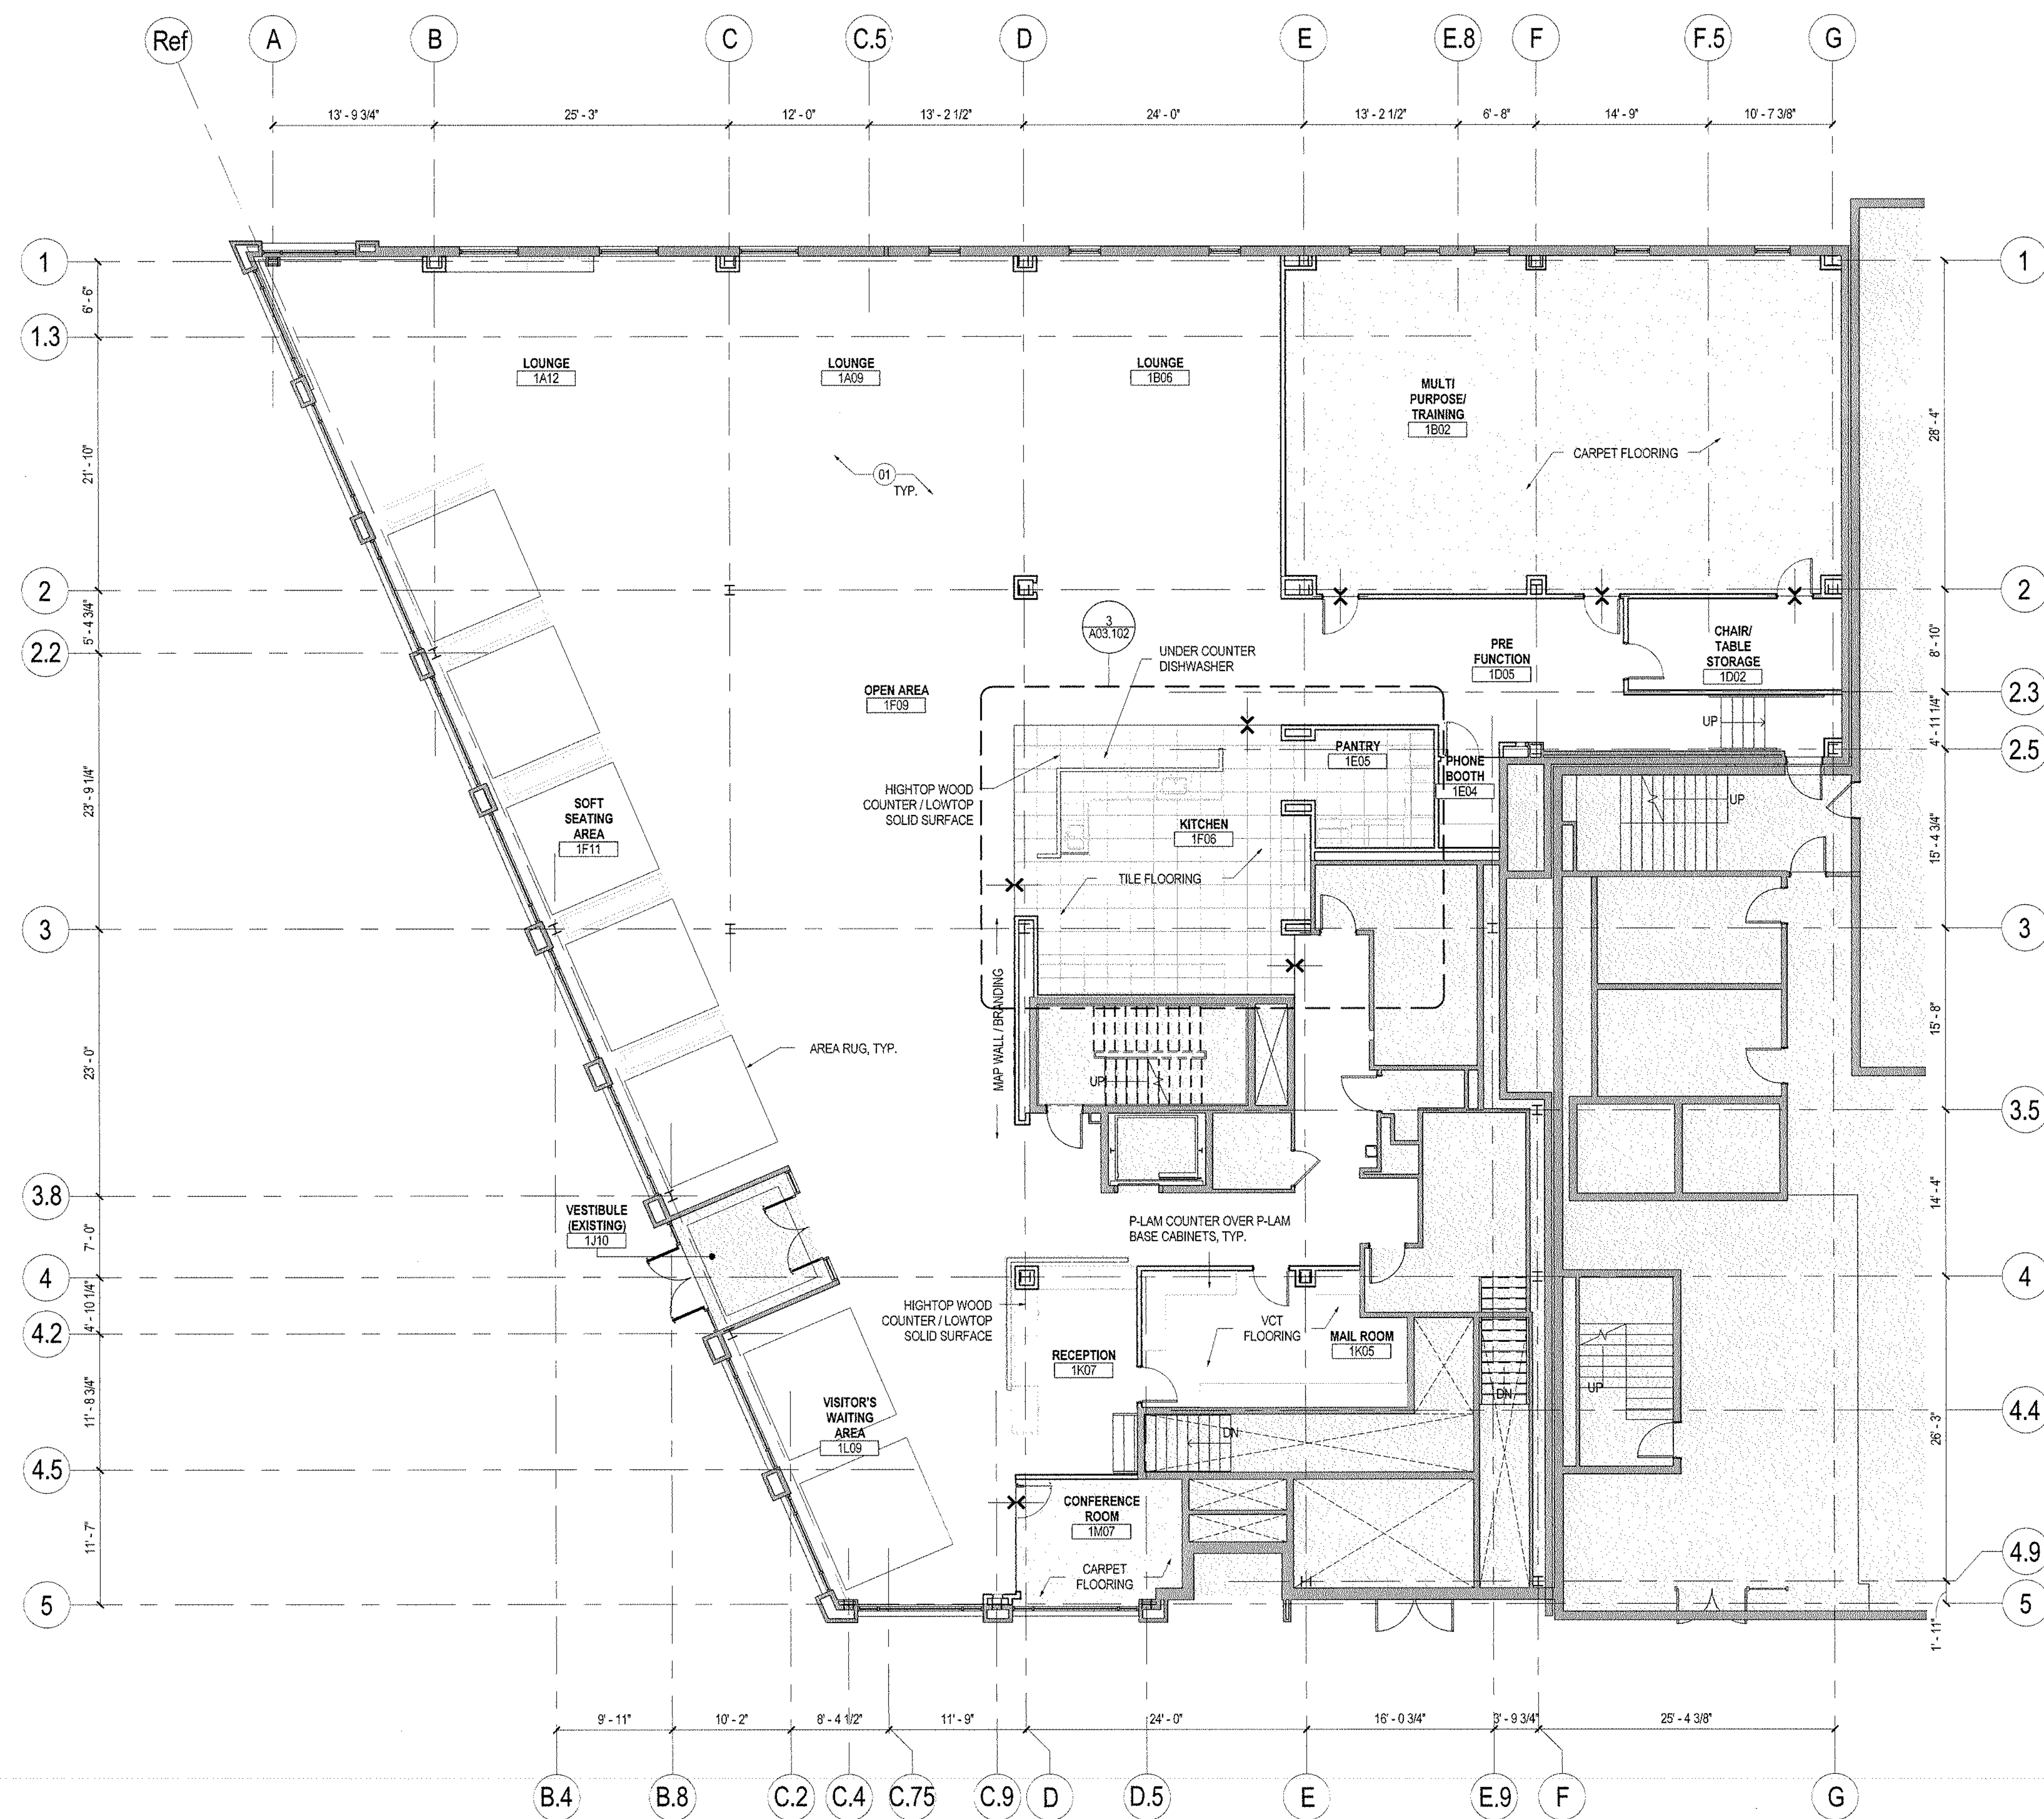


**GENERAL NOTES**

Date & Issue Description	By	Check
09/16/16 ISSUED FOR PERMIT	ACH	AQ, GL

**LEGEND**

FILL IN AS APPLICABLE

Seal/Signature

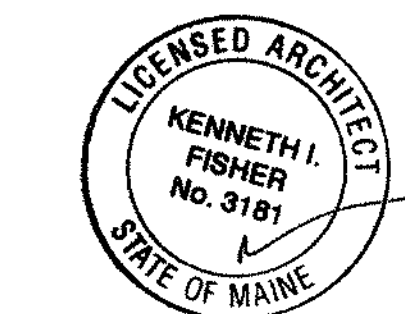

Project Name  
CIEE HQ Renovations

Project Number  
11.7086.000

Description  
FINISH PLAN - LEVEL 01

Scale



**A02.701**

© 2016 Gensler