


SHEET NOTES

cíee

Council on International Educational Exchange
300 Fore Street
Portland, ME

Gensler


One Beacon Street
Third Floor
Boston MA 02108
(617) 619-5700
(617) 619-5701

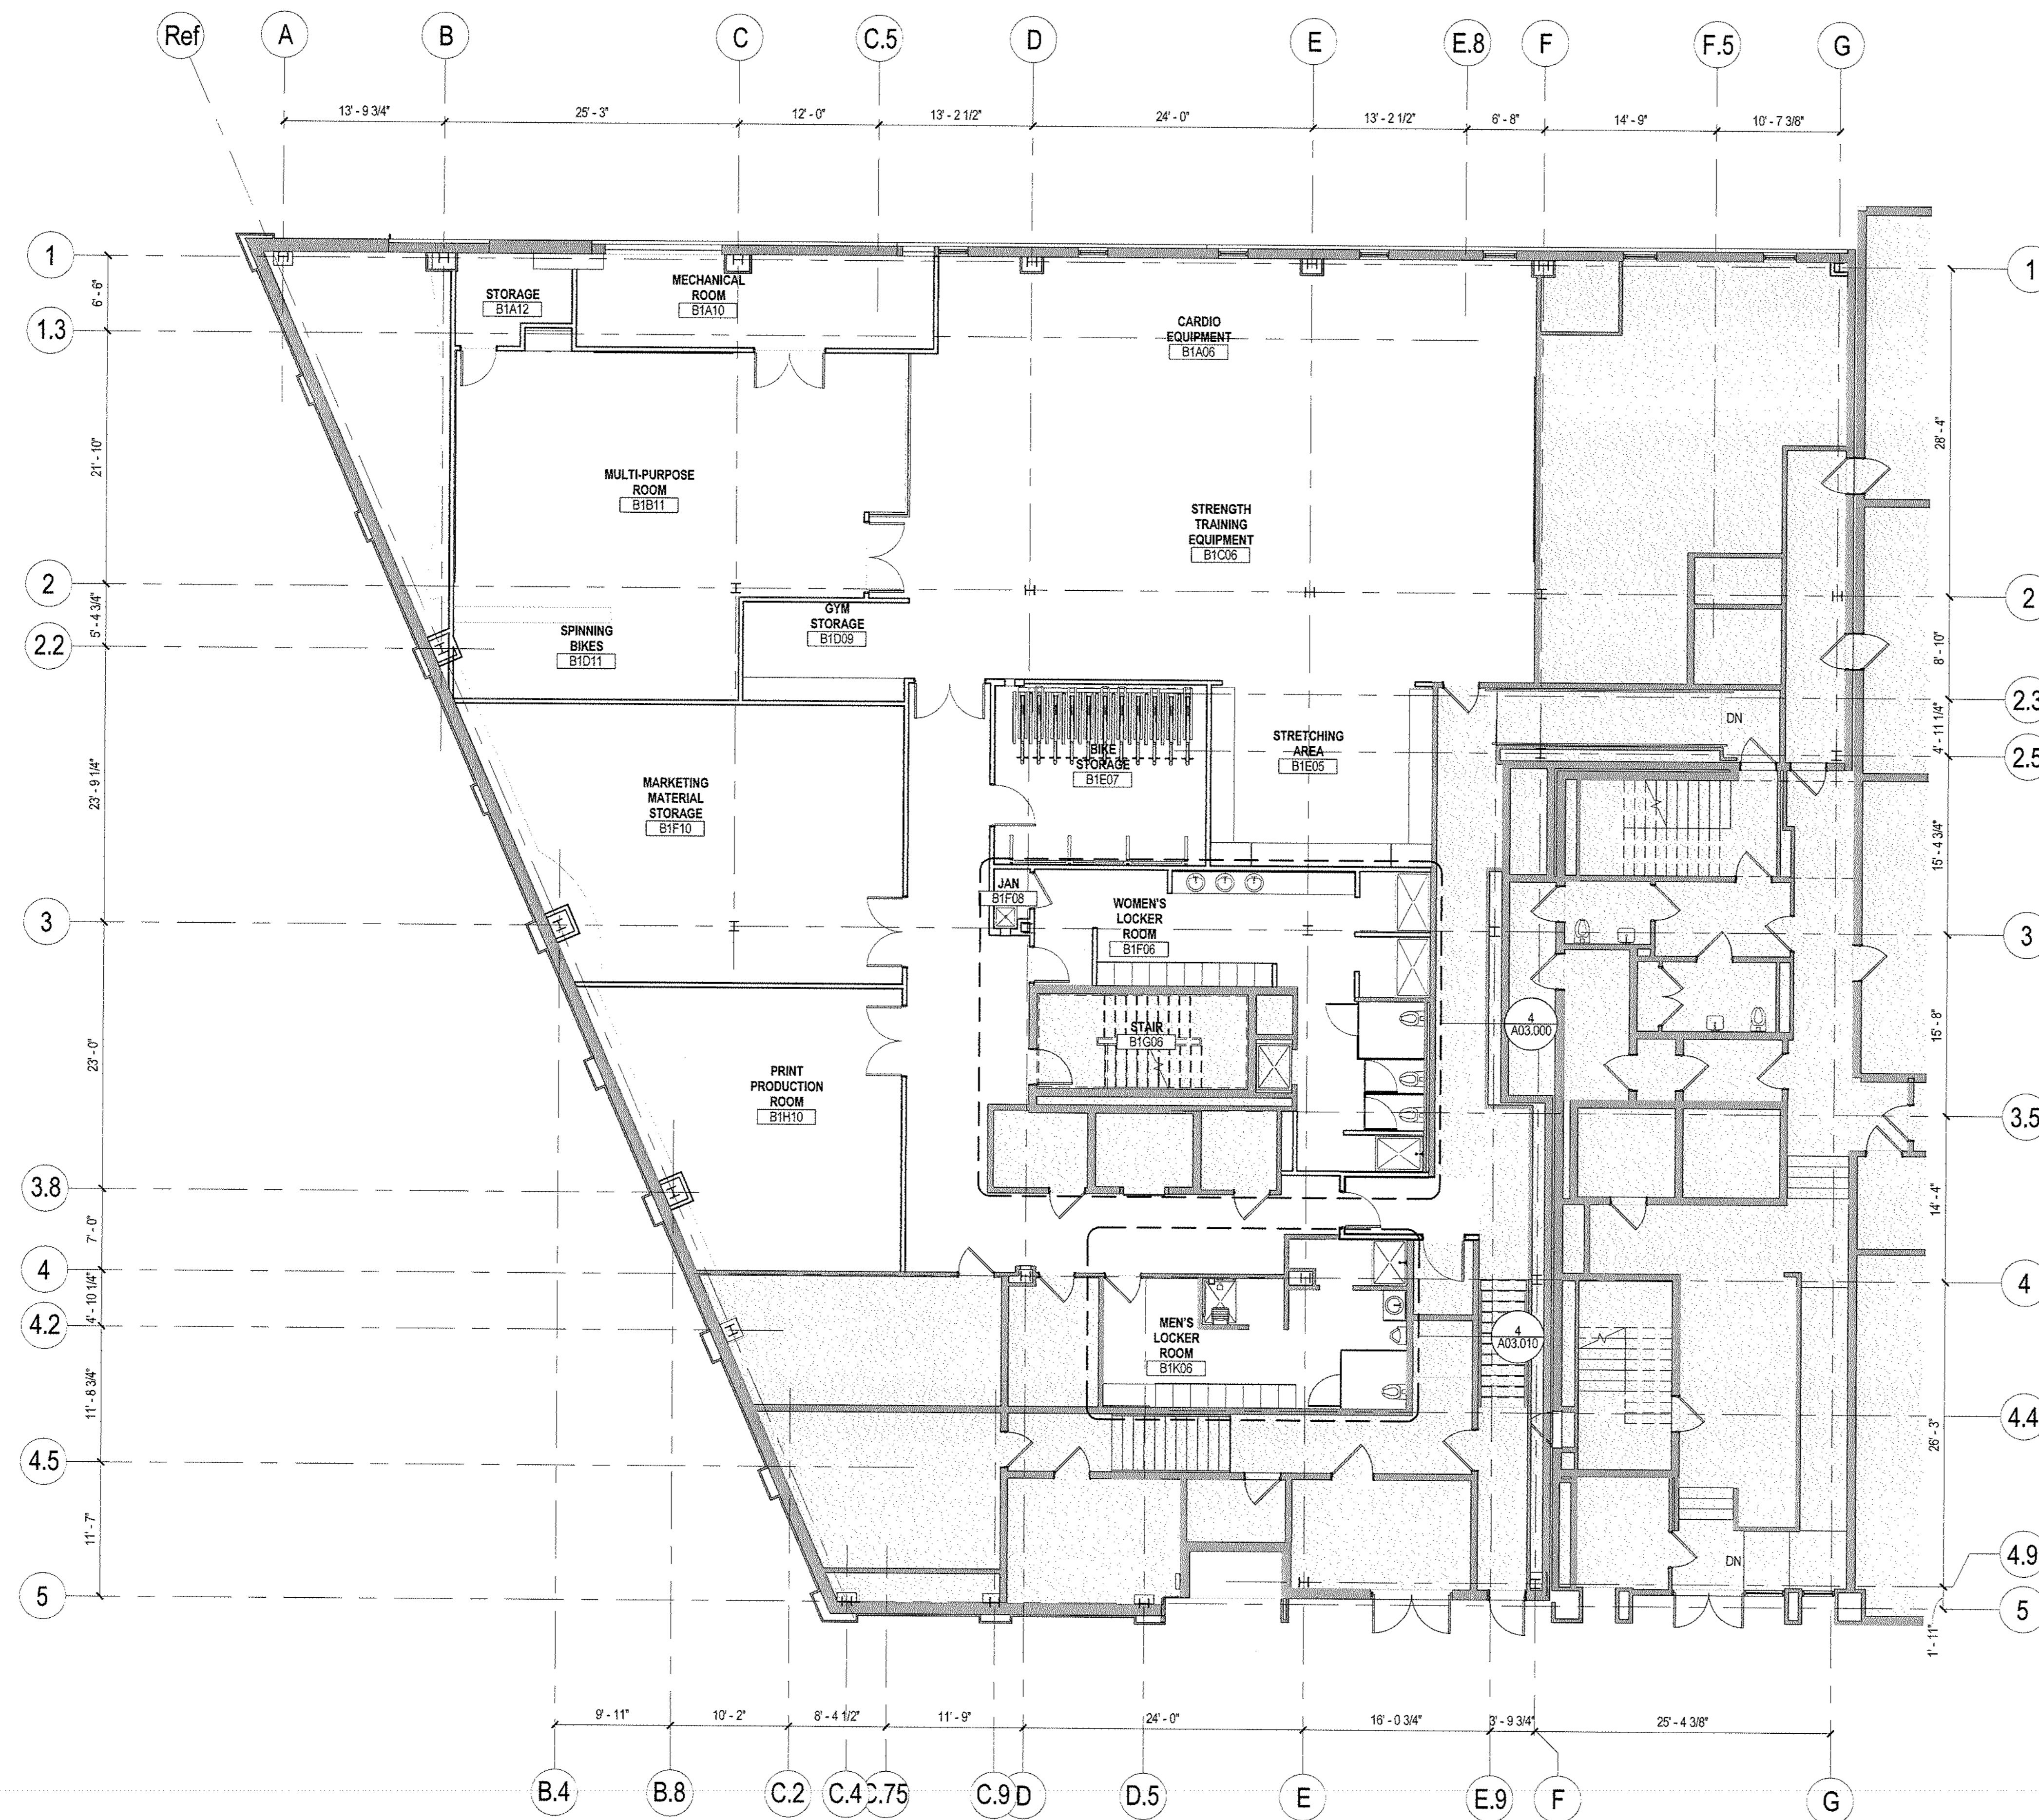

GENERAL NOTES

Date & Issue Description	By	Check
09/16/16 ISSUED FOR PERMIT	ACH	IAQ, GL


Seal/Signature

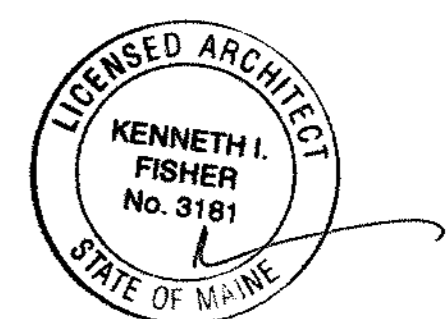

Project Name
CIEE HQ Renovations

Project Number
11.7086.000

Description
FURNITURE PLAN - BASEMENT LEVEL

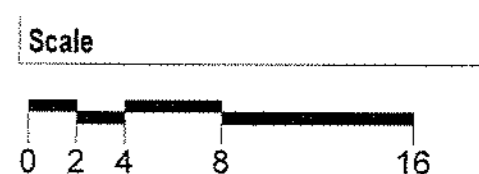

A02.800

© 2016 Gensler

01 FURNITURE PLAN - BASEMENT LEVEL

SCALE: 1/8" = 1'-0"