

SHEET NOTES


cíee

Council on International Educational Exchange

300 Fore Street
Portland, ME

Gensler


One Beacon Street
Third Floor
Boston MA 02108
(617) 619-5700
(617) 619-5701

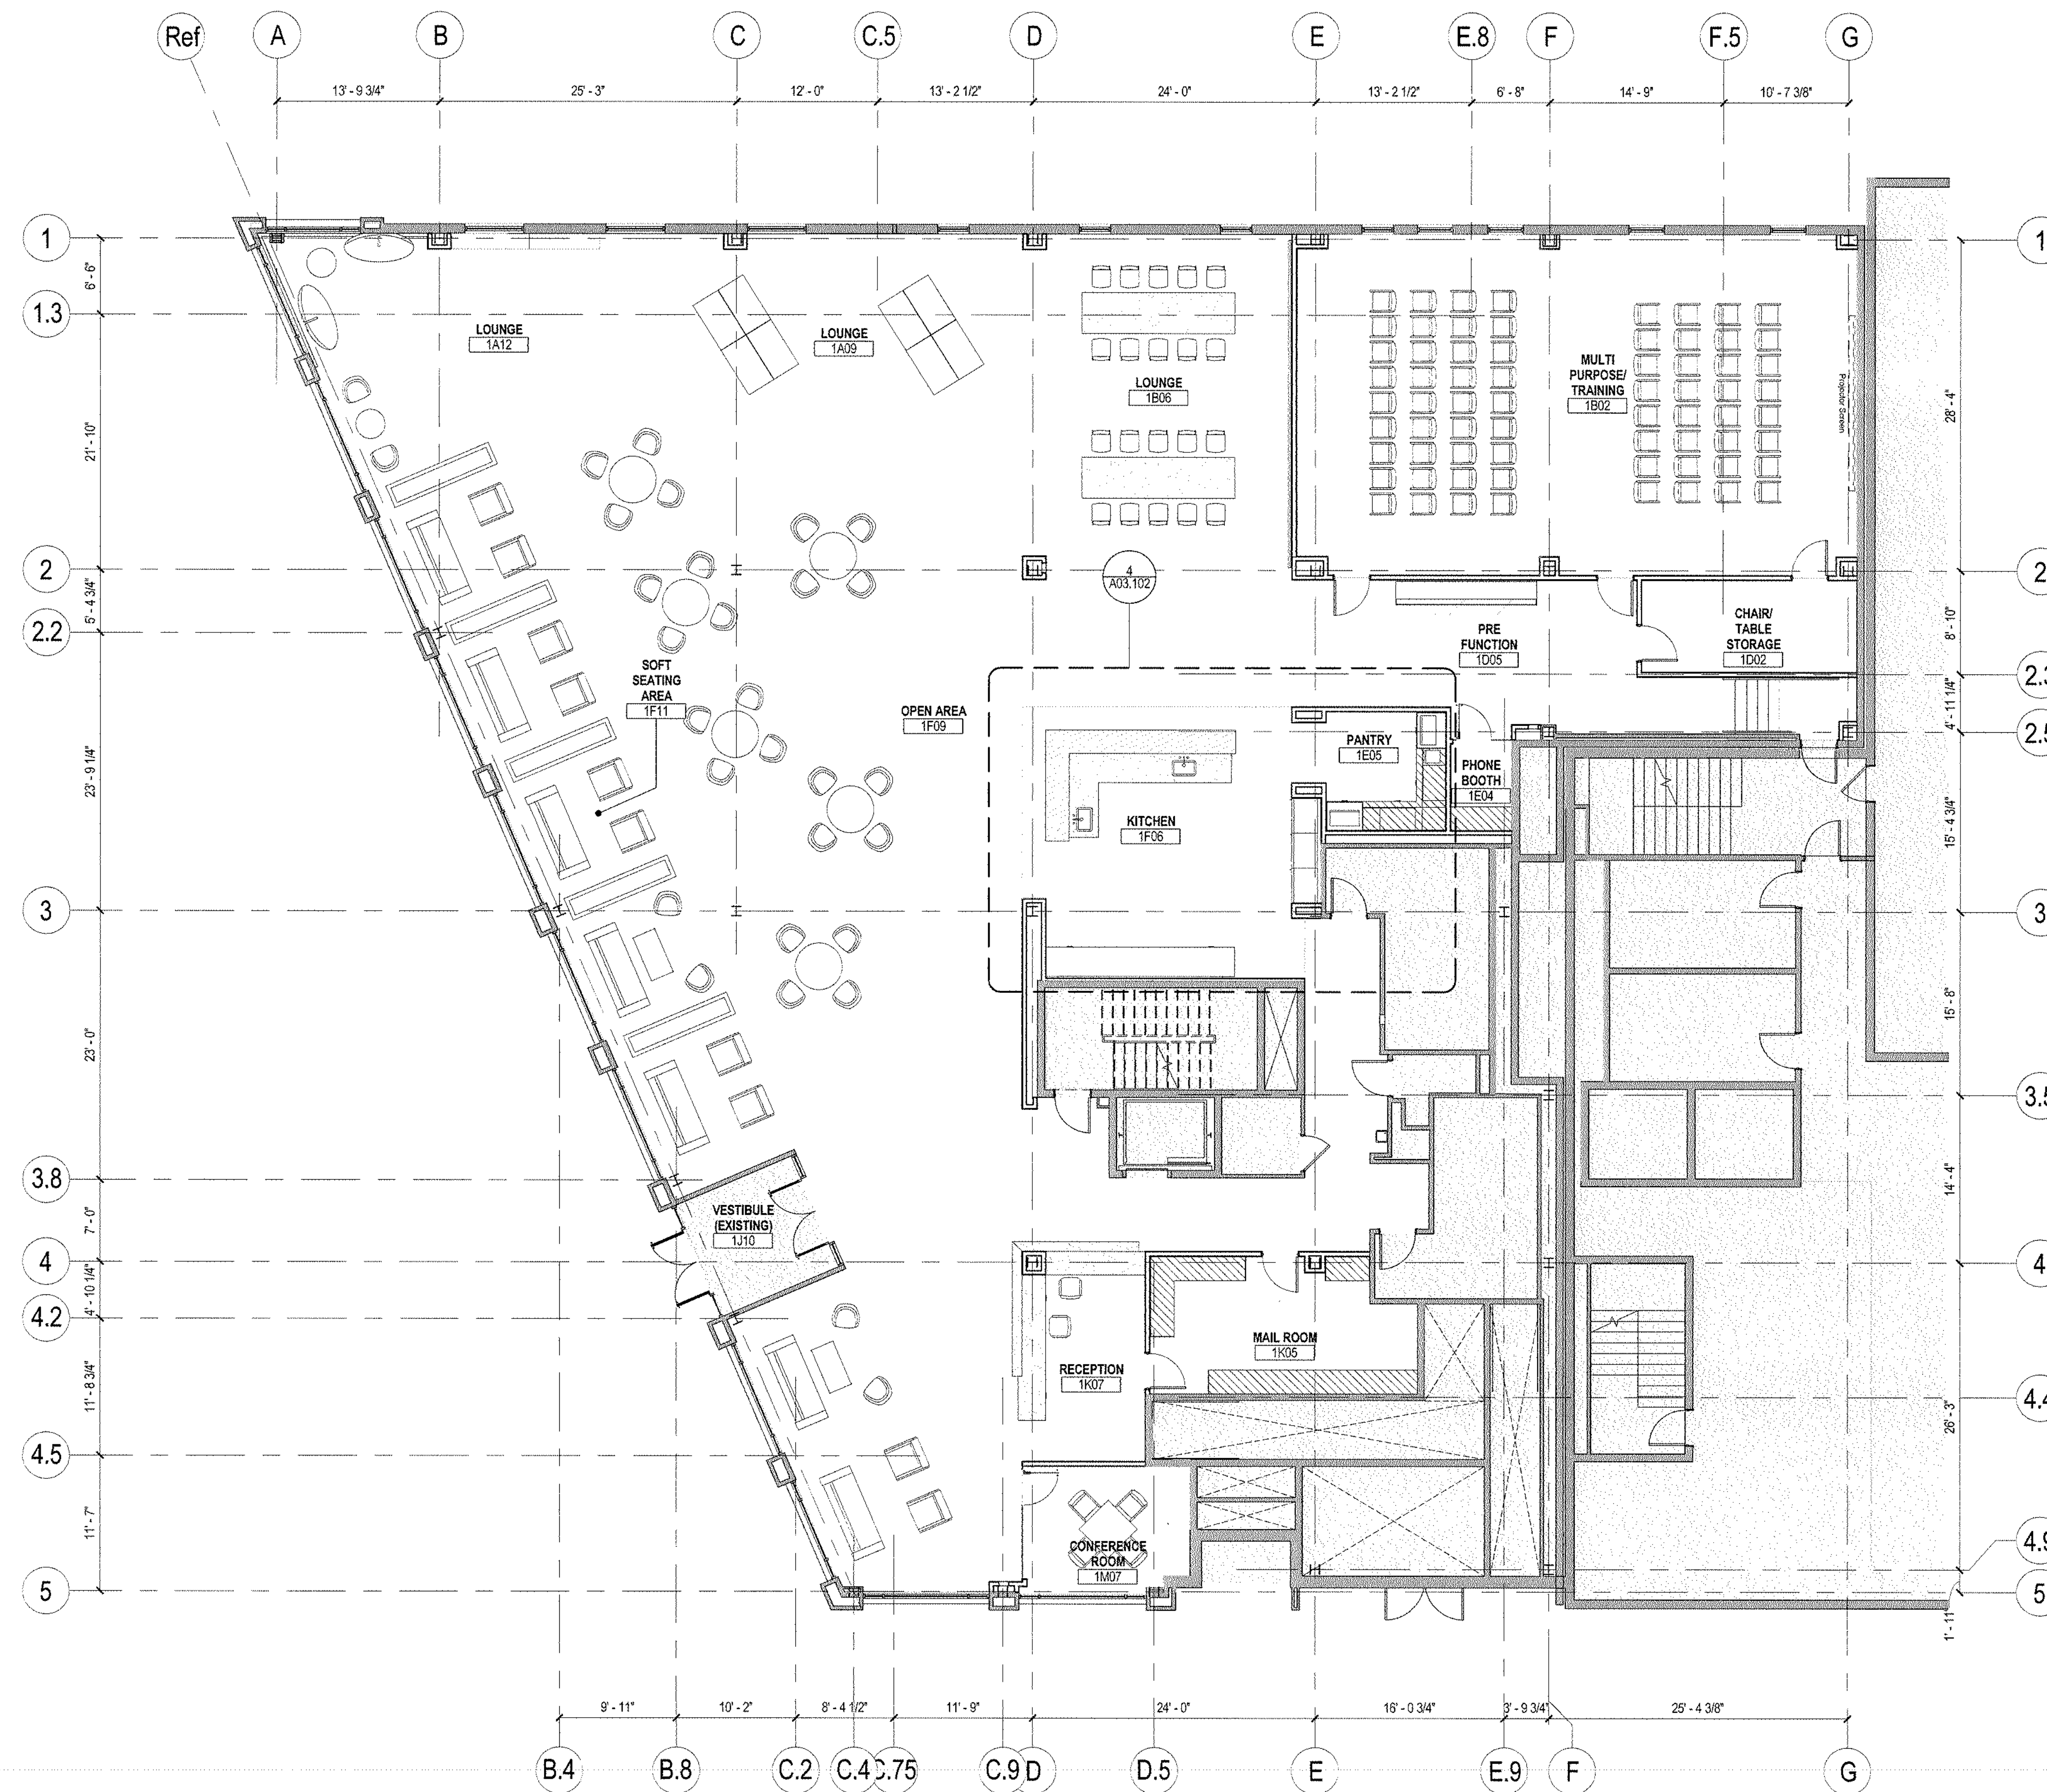

GENERAL NOTES

| Date & Issue Description | By | Check |
|----------------------------|-----|-------|
| 09/16/16 ISSUED FOR PERMIT | ACH | AQ GL |

Seal/Signature

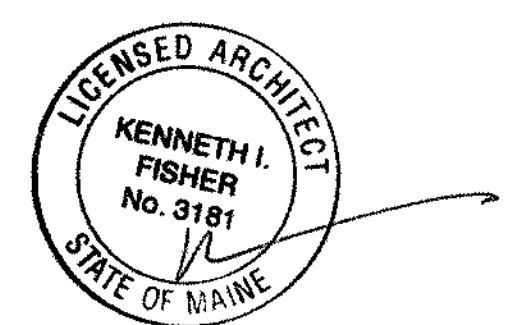

Project Name
CíEE HQ Renovations

Project Number
11.7086.000

Description
FURNITURE PLAN - LEVEL 01

Scale
0 2 4 8 16

A02.801

© 2016 Gensler

01 FURNITURE PLAN - LEVEL 01

SCALE: 1/8" = 1'-0"