

SHEET NOTES


- 03 CURTAIN PRIVACY SCREEN
- 04 PLANTER TYP.; REFER TO 08/A08.500
- 28 FULL HEIGHT GLASS PARTITION W/ BUTT JOINTS AND SLIDING GLASS DOORS (TYP)
- 29 INTENT FOR PLUMBING IS TO RUN PIPING IN THE CEILING OF 4TH FLOOR TO CONNECT TO EXISTING RESTROOMS. SCOPE TO BE DESIGN/BUILD BY GENERAL CONTRACTOR.
- 30 NEW FINISHES & FIXTURE REPLACEMENT IN KIND TO BE DESIGN/BUILD BY GENERAL CONTRACTOR.



Council on International Educational Exchange
300 Fore Street
Portland, ME



One Beacon Street
Third Floor
Boston MA 02108
(617) 619-5700
(617) 619-5701

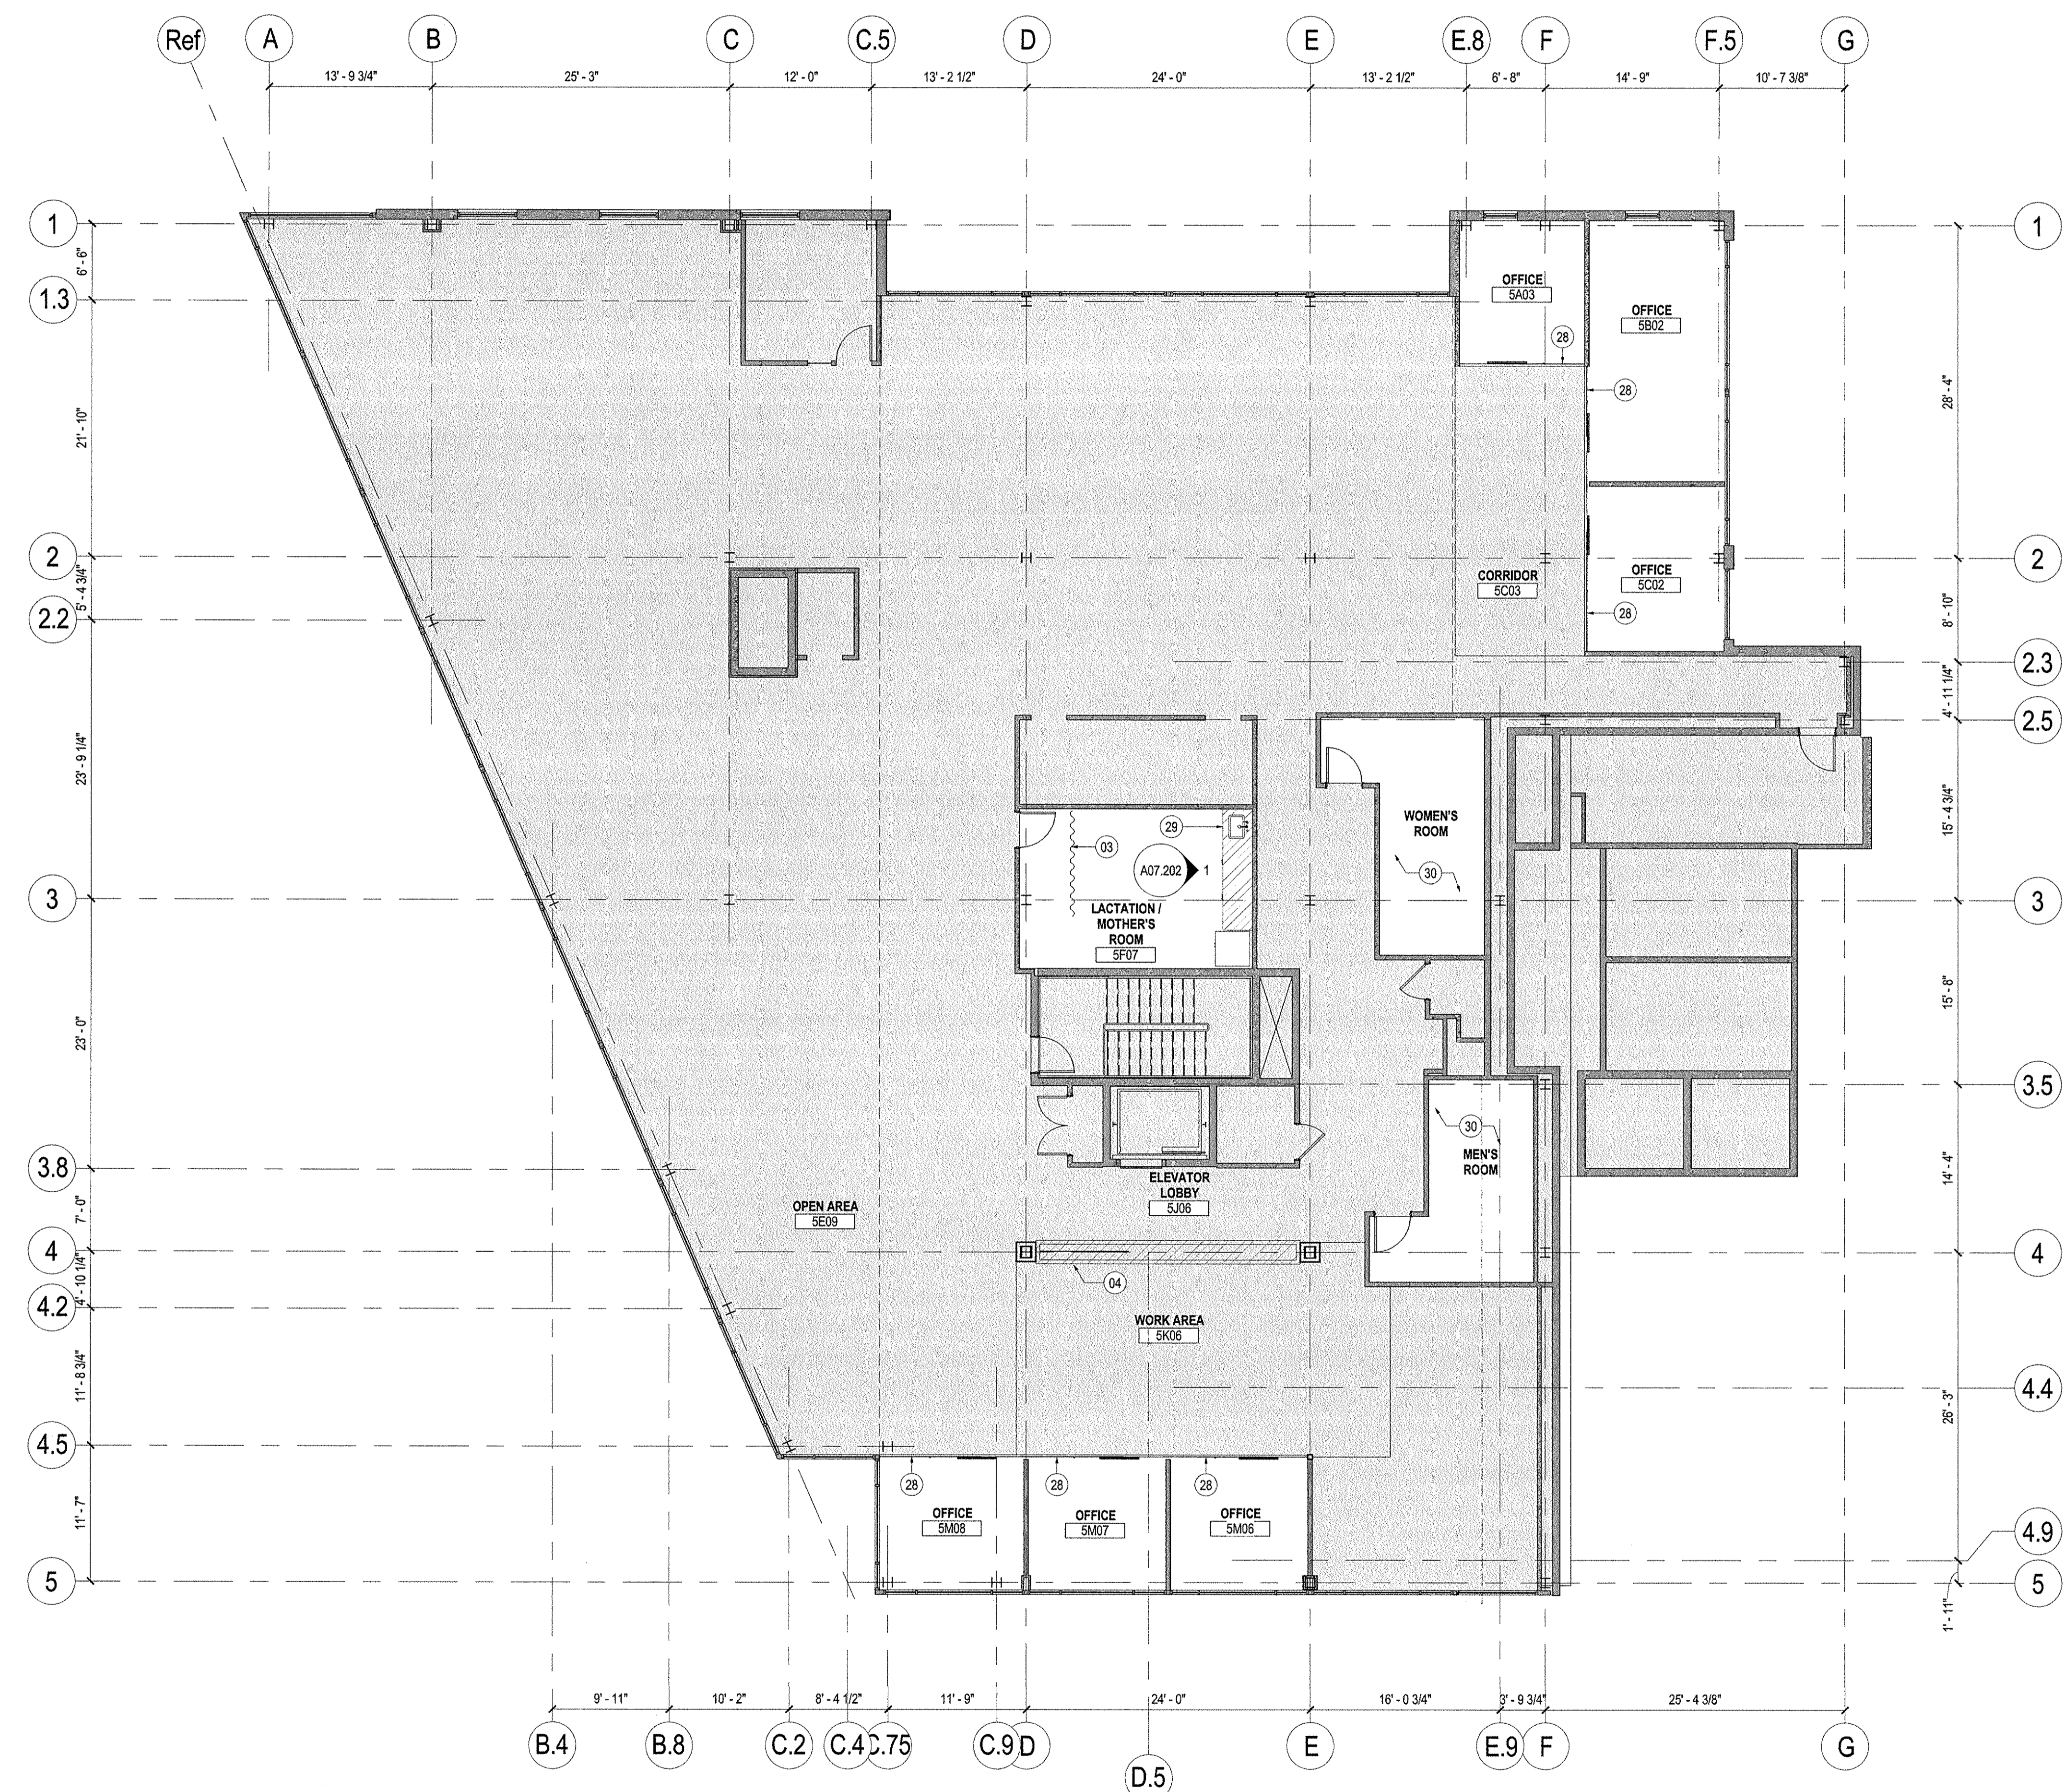

GENERAL NOTES


1. ALL DIMENSIONS ARE DIMENSIONED FROM FINISH FACE TO FINISH FACE UNLESS OTHERWISE NOTED. MAINTAIN DIMENSIONS MARKED "CLEAR" OR "HOLD." ALLOW FOR THICKNESS OF FINISHES.
2. COORDINATE AND PROVIDE BLOCKING WITHIN PARTITIONS FOR ALL MILLWORK AND ITEMS ATTACHED OR MOUNTED TO WALLS OR CEILINGS.
3. UNDERCUT OF DOORS TO CLEAR TOP OF FLOOR FINISHES BY 1/4" UNLESS OTHERWISE NOTED.
4. ALL INTERIOR GLAZING TO BE SAFETY GLAZING IN ACCORDANCE WITH APPLICABLE CODES.
5. MARK THE LOCATION OF ALL PARTITIONS ON THE SLAB FOR REVIEW BY THE ARCHITECT PRIOR TO INSTALLATION.
6. REVIEW SHALL BE FOR DESIGN INTENT. CONTRACTOR TO VERIFY ALL CONDITIONS IN ORDER TO ENSURE PROPER FIT. ALL PARTITIONS SHALL BE PERPENDICULAR OR PARALLEL TO BUILDING CORE WALLS, UNLESS OTHERWISE NOTED.
7. HINGE FACE OF ALL DOOR OPENINGS SHALL BE LOCATED 6" FROM ADJACENT PERPENDICULAR WALL, UNLESS OTHERWISE NOTED.
8. WHERE EXISTING ACCESS PANELS CONFLICT WITH NEW CONSTRUCTION, RELOCATE PANELS TO ALIGN WITH AND FIT WITHIN NEW CONSTRUCTION. (REVIEW WITH ARCHITECT IN THE FIELD)
9. REPAIR AND/OR RESTORE ALL EXISTING FIREPROOFING DAMAGED DUE TO DEMOLITION AND NEW WORK. FIREPROOFING SHALL BE AS REQUIRED TO MAINTAIN EXISTING FIRE PROTECTION RATINGS.
10. PATCH AND REPAIR ALL EXISTING AND/OR NEW PENETRATIONS THROUGH EXISTING FIRE RATED SLABS AND PARTITIONS, AS REQUIRED, TO MAINTAIN EXISTING FIRE PROTECTION RATINGS.
11. PATCH AND REPAIR ALL EXISTING WALLS, COLUMNS AND SURFACES SCHEDULED TO REMAIN AS REQUIRED TO LEAVE THEM SMOOTH AND EVEN TO RECEIVE NEW SCHEDULED FINISHES. REFER TO FINISH PLAN FOR ADDITIONAL INFORMATION.

LEGEND

- EXISTING CONSTRUCTION TO REMAIN
- NEW PARTITION
- 1 HR. RATED PARTITION
- 2 HR. RATED PARTITION
- 3 HR. RATED PARTITION
- 4 HR. RATED PARTITION
- SMOKE PARTITION
- MILLWORK
- MILLWORK ABOVE
- WALL TYPE REFERENCE
- DOOR REFERENCE NUMBER (REFER TO DOOR SCHEDULE)
- DOOR TYPE
- DOOR TYPE / HARDWARE TYPE
- DOOR NUMBER
- DOOR TYPE / HARDWARE TYPE
- WINDOW REFERENCE NUMBER (REFER TO WINDOW SCHEDULE)

Date & Issue Description	By	Check
02/21/17 ISSUED FOR CONSTRUCTION	SG	GL


Seal/Signature

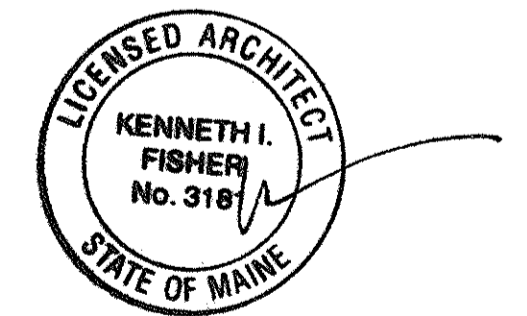

Project Name
CIEE HQ Renovations

Project Number
11.7086.000

Description
CONSTRUCTION PLAN - LEVEL 05

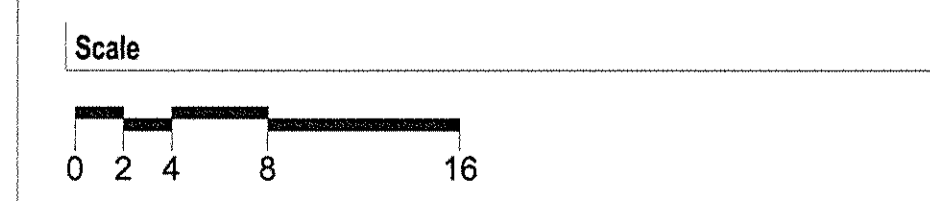

A02.205

© 2016 Gensler