

## SHEET NOTES

- 01 EXISTING CEILING TO REMAIN; CLEAN AND RELAMP EXISTING LIGHT FIXTURES; NEW PAINT AS REQUIRED
- 02 EXISTING ROOF STRUCTURE OR CEILING TO REMAIN.
- 10 EXISTING CEILING TO REMAIN; REPAIR/REPLACE ACT OR GYP/SUM WALLBOARD AS REQUIRED; CLEAN AND RELAMP EXISTING LIGHT FIXTURES; ADD SWITCH/OCCUPANCY SENSORS; NEW PAINT AS REQUIRED

## GENERAL NOTES

1. ARCHITECTURAL DRAWINGS ONLY INDICATE LOCATIONS OF ELECTRICAL, MECHANICAL, FIRE PROTECTION, AUDIO-VISUAL AND SECURITY DEVICES. FOR SPECIFICATIONS AND DESIGN OF THESE SYSTEMS REFER TO THE ENGINEERING AND/OR CONSULTANT DRAWINGS. ELECTRICAL CONTRACTOR SHALL BE RESPONSIBLE FOR VERIFYING ALL EXISTING CONDITIONS, FOR COMPLYING WITH ALL APPLICABLE CODES, FOR PROPER SIZING AND CIRCUITING OF WORK AND FOR PROVIDING RECORD "AS-BUILT" DRAWINGS.
2. VERIFY FIELD CONDITIONS AND LOCATIONS OF ALL PLUMBING, DUCTWORK, STRUCTURAL ELEMENTS AND OTHER APPLICABLE ITEMS. ARRANGE AND MODIFY NON-VISIBLE ITEMS TO INSURE ADEQUATE CLEARANCES FOR CEILING MOUNTED DEVICES AND FOR CEILING LAYOUT AS INDICATED.
3. MOUNT STANDARD SWITCHES AS INDICATED ON THE STANDARD MOUNTING HEIGHT ELEVATIONS, UNLESS OTHERWISE NOTED.
4. INDICATED DIMENSIONS ARE TO THE CENTERLINE OF A SINGLE SWITCH OR TO THE CENTERLINE OF A CLUSTER OF SWITCHES, UNLESS OTHERWISE NOTED.
5. INSTALL SWITCHES ON OPPOSITE SIDES OF PARTITIONS IN SEPARATE STUD CAVITIES, UNLESS OTHERWISE NOTED. DO NOT INSTALL BACK-TO-BACK.
6. PROVIDE MATCHING "LEVITON DECORA SERIES" TYPE COVER PLATES, SWITCHES AND RELATED ITEMS, COLOR: WHITE UNLESS OTHERWISE NOTED. PROVIDE ALL DEVICES UNDER A COMMON FACEPLATE, UNLESS OTHERWISE NOTED.
7. ALL STORE, SPEAKER/STRIPES AND VISUAL ALARM DEVICE LOCATIONS INDICATED ON THE ARCHITECTURAL DRAWINGS ARE FOR DESIGN INTENT. "SHOP DRAWING" TO ARCHITECT AND ENGINEER FOR REVIEW PRIOR TO START OF WORK.
8. LOCATE HVAC DIFFUSERS/REGISTERS AND LIGHTING FIXTURES WITHIN GRID LINES, UNLESS OTHERWISE NOTED. LOCATE SPRINKLER HEADS, SPEAKERS, RECESSED LIGHT FIXTURES AND OTHER CEILING DEVICES IN THE CENTER OF ACOUSTICAL CEILING UNITS, UNLESS OTHERWISE NOTED.
9. FINISH OF HVAC DIFFUSERS/REGISTERS, LIGHT FIXTURE TRIM, DRAPERY POCKETS, SPEAKER GRILLES AND OTHER CEILING MOUNTED DEVICES TO MATCH CEILING GRID FINISH, UNLESS OTHERWISE NOTED.

## LEGEND

	ACOUSTICAL CEILING AND GRID
	CEILING HEIGHT CHANGE SYMBOL
	FINISH CEILING HEIGHT SYMBOL
	GRID STARTPOINT SYMBOL
	CEILING FINISH TAG
	MOTION SENSOR
	CEILING MOUNTED SPEAKER
	CEILING MOUNTED CAMERA
	CEILING MOUNTED SMOKE DETECTOR
	CEILING MOUNTED EXIT SIGN
	WALL MOUNTED EXIT SIGN
	DENOTES EXISTING TO REMAIN
	DENOTES EXISTING TO BE RELOCATED
	LIGHT FIXTURE
	LIGHT FIXTURE / EMERGENCY CIRCUIT
	EXISTING LIGHT FIXTURE TO BE REMOVED
	UNDER CABINET FIXTURE
	STRIP FIXTURE
	PENDANT FIXTURE
	RECESSED DOWNLIGHT
	RECESSED ADJUSTABLE DOWNLIGHT
	RECESSED WALL WASHER
	TRACK LIGHTING
	SURFACE MOUNTED LIGHT FIXTURE
	WALL SCONCE
	LIGHT SWITCH
	DIMMER SWITCH
	RETURN AIR
	SUPPLY AIR
	CIRCULAR DIFFUSER
	LINEAR DIFFUSER
	EXHAUST FAN
	FIRE SPRINKLER
	ACCESS DOOR

Lighting Fixture Schedule	
Type Mark	Description
A1	LOW PROFILE LED RECESSED DOWNLIGHT
A2	LOW PROFILE LED RECESSED WALL WASHER
B1	LINEAR LED PENDANT
B1S	
B1W	
C1	2' X 4' RECESSED LED TROFFER
D1	
F1	LINEAR LED COVE LIGHT
J1L	LINEAR LED PENDANT (DIRECT/INDIRECT)
L1	SUSPENDED LED CYLINDER
M	

ciee

Council on International Educational Exchange  
300 Fore Street  
Portland, ME

Gensler


One Beacon Street  
Third Floor  
Boston MA 02108  
(617) 619-5700  
(617) 619-5701



## 01 REFLECTED CEILING PLAN - LEVEL 05

SCALE: 1/8" = 1'-0"

Seal/Signature

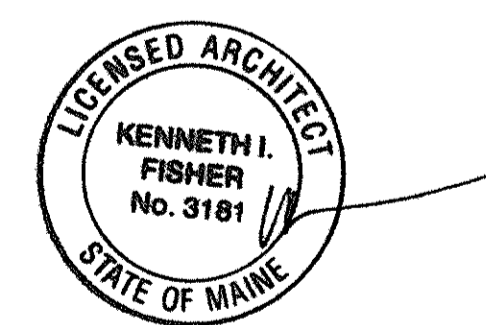

Project Name  
CIEE HQ Renovations

Project Number  
11.7086.000

Description  
REFLECTED CEILING PLAN - LEVEL 05

Scale

0 2 4 8 16

A02.605

© 2016 Gensler