



FRAME ELEVATIONS

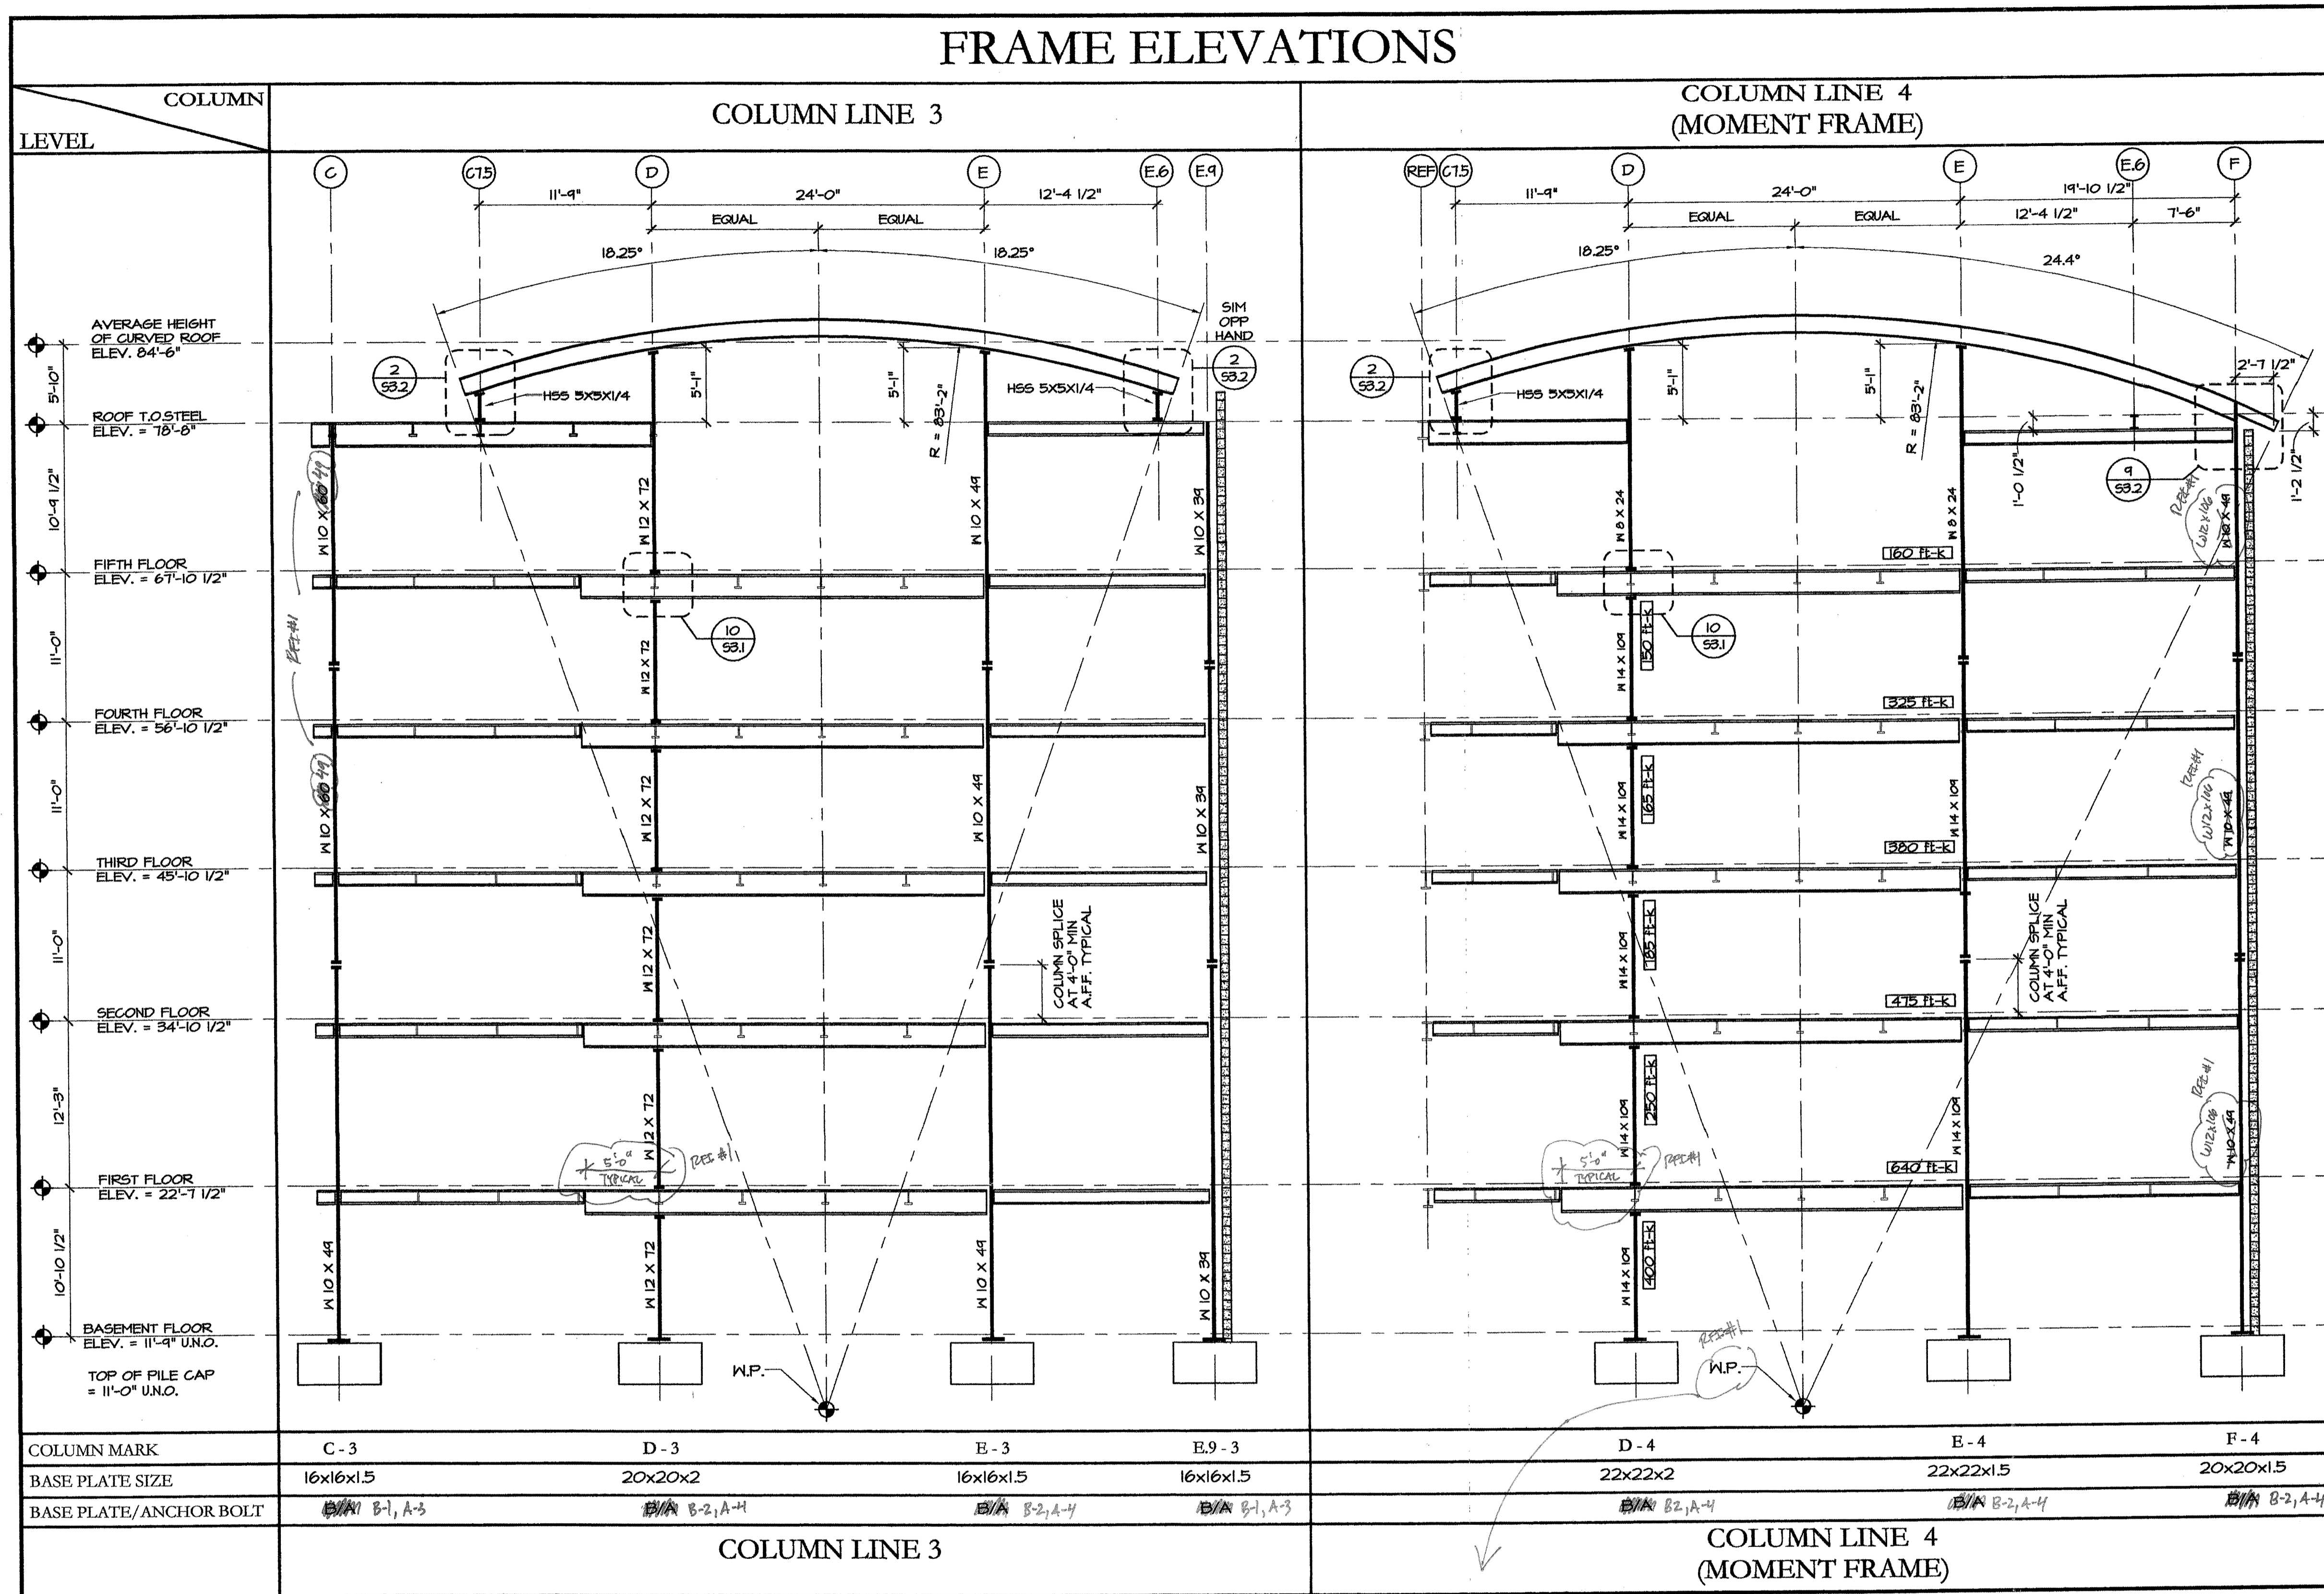

COLUMN MARK	C-3	D-3	E-3	E.9-3	D-4	E-4	F-4
BASE PLATE SIZE	16x16x1.5	20x20x2	16x16x1.5	16x16x1.5	22x22x2	22x22x1.5	20x20x1.5
BASE PLATE/ANCHOR BOLT	B/A B-1, A-3	B/A B-2, A-4	B/A B-2, A-4	B/A B-1, A-3	B/A B-2, A-4	B/A B-2, A-4	B/A B-2, A-4

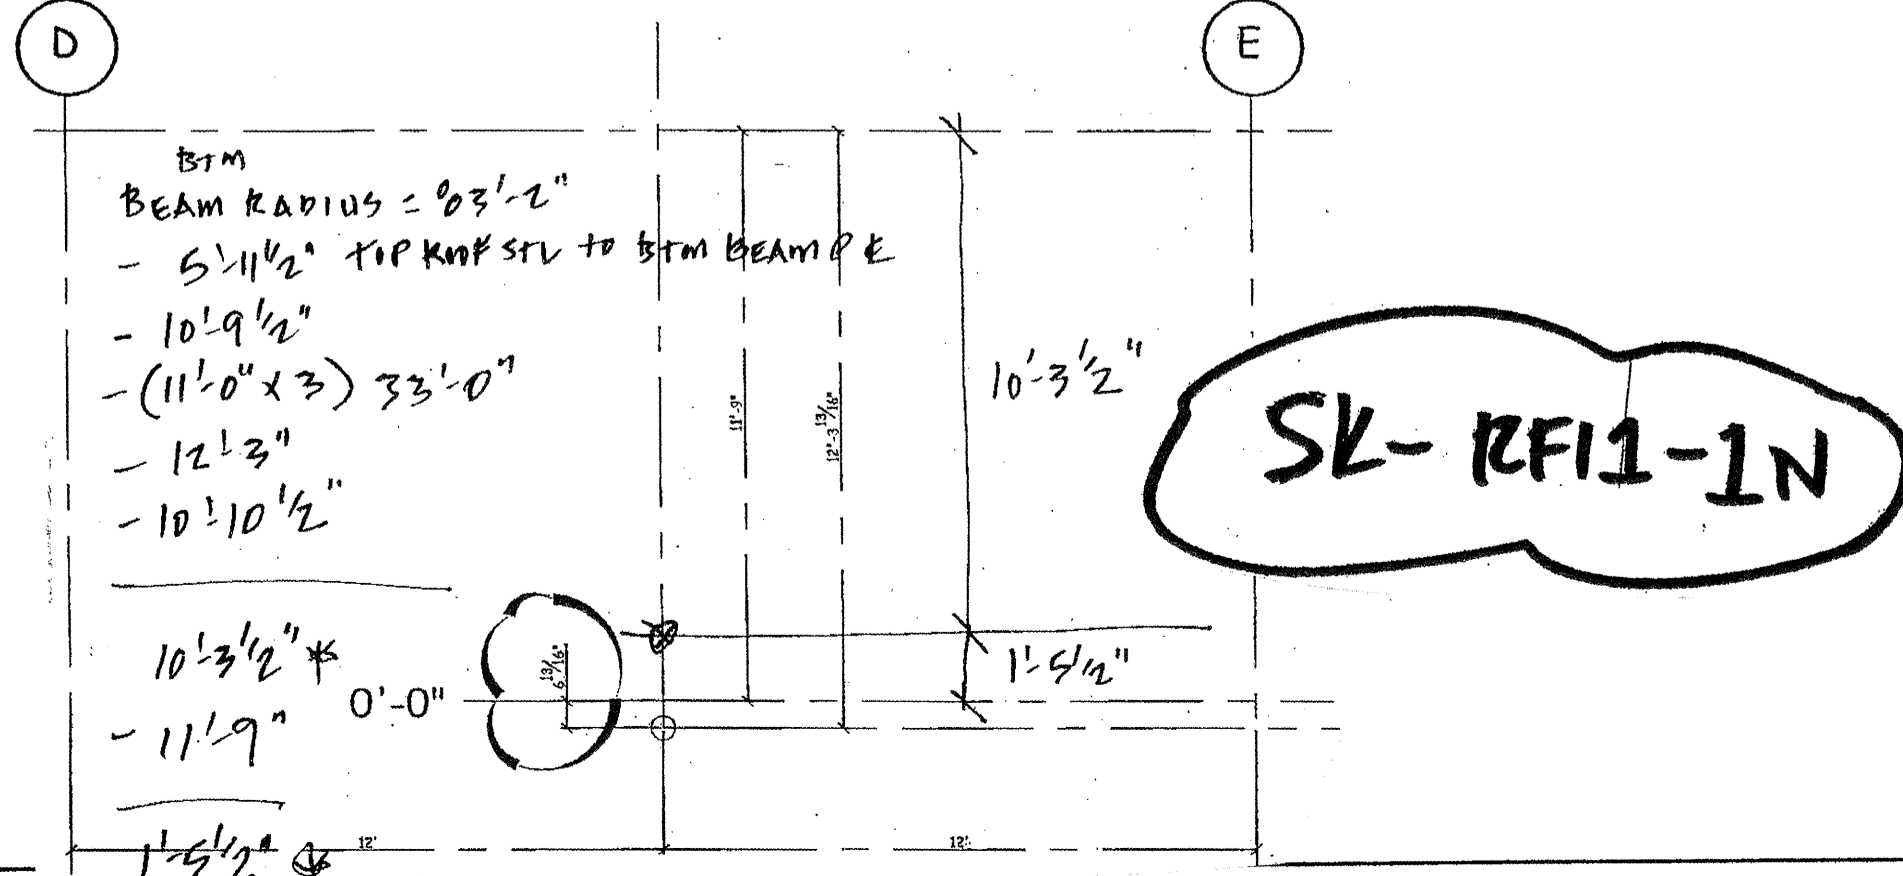

All ANCHOR BOLT BASE PLATE DESIGNATIONS ARE PER PER#2

ISSUE: 05/26/2006 - ISSUED FOR PRICING

CUSTOM HOUSE SQUARE
300 FORE STREET
PORTLAND, MAINE
PROJECT ARCHITECT:
MW
DRAWN BY:
ET, AC, SO
PROJECT #:
300506

NOT FOR CONSTRUCTION
05/26/06

S4.3