

THIRD FLOOR
FINISH FLOOR ELEVATION: 134'-1 1/2"
AREA PROTECTED: 10,827' SQ. FT.
COLOR CODE: RED


VICTAULIC
MODEL "V2704" OR
BRASS UPRIGHTS
ON SPRIG-UPS

VICTAULIC
MODEL "V3802"
WHITE CONCEALED
PENDENT


155
69
K-FACTOR = 5.6
SIN # "V2704"
SYMBOL = ●

155
4
K-FACTOR = 5.6
SIN # "V3802"
SYMBOL = *

AS-BUILT DRAWING
SEPTEMBER 17, 2007

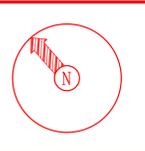

DENALI
FIRE PROTECTION, INC.
DESIGN INSTALLATION SERVICE
270 TIGER HILL RD.
OXFORD, MAINE 04270
(207) 539-4226 FAX (207) 539-8544

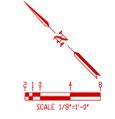

- General Notes
- All Pipe Locations are to be Field Measured Prior to Fabrication and Installation by Sprinkler Contractor.
 - All Dimensions Shown are Center to Center.
 - High Temperature Heads are to be Field Located Where Required.
 - All Pipes and Hangers are to be Installed per NFPA #13.
 - Hangers are to be U.L. Listed and P.M. Approved.

Symbol	Description	Number of Sprinklers	
		Total This Sheet	Total This Job
○	Hydraulic Reference Points		
[+ ft]	Elev. Below Top of Steel		
[+ ft]	Elev. Above Finished Floor		
+ (ft)	Elev. of Top of Steel		
⊕	Ceiling Height		
⊕	Denotes Hanger Location		
○	Rise up or down		

Drawing Title		NFFA 13 SYSTEM	
Contract No.	C18-06	Revisions:	Date:
Drawn By	CKD	revisions	08/20/06
Scale	1/8"=1'-0"		
Date	11/29/06		
Approval By	SFM/PPD		

Job: CUSTOM HOUSE SQUARE OFFICE BLDG
300 FORE STREET
PORTLAND, MAINE

Contractor: DENALI FIRE PROTECTION INC.
270 TIGER HILL ROAD
OXFORD, MAINE 04270

SHEET 4 OF 6