

**ROOF PLAN**


SCALE: 1/8" = 1'-0"



**CUSTOM HOUSE SQUARE**

300 FORE STREET  
PORTLAND, MAINE

**ROOF PLUMBING PLAN**

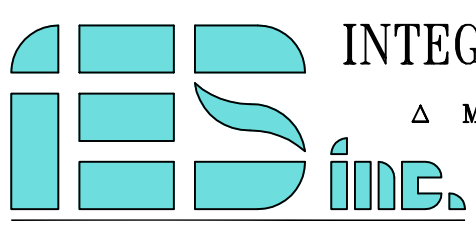

**INTEGRATED ENGINEERED SYSTEMS, INC.**

△ MECH. DESIGN    △ ENERGY MGT.    △ INDOOR AIR QUALITY  
P.O. BOX 657    AUBURN, N.H. 03032  
Tel: (603) 625-1346    Fax: (603) 625-8456

**P2.6**

PROJECT # 1493  
ISSUE DATE: SEPT. 19, 2006  
P.E.: JK    D.B.: CLB