


1 STAIR 1 & ELEVATOR SECTION  
 1/4" = 1'-0"

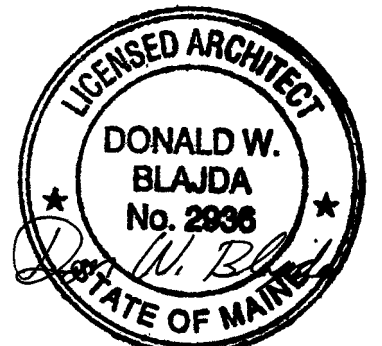

DATE	REVISION DESCRIPTION	BY
07-21-10	REVISE ELEVATOR SIZE	dwb
08-06-10	REVISE FOR PRECAST CONCRETE	dwb

**COPECHED**  
 CONSTRUCTION CORPORATION  
 11 CORPORATE DRIVE, BELMONT, NH 03220  
 PHONE (603) 321-9090 FAX (603) 221-9191

**STAIR 1 AND  
 ELEVATOR SECTION  
 & DETAILS**

PROJECT: Hotel, Restaurant,  
 & Portside Residences  
 Portland ME

DATE: 05-25-10  
 SCALE: SEE PLAN  
 DRAWN BY: dwb

A11  
 SHEET: