



3 LINEN CHUTE SECTION
1/4" = 1'-0"

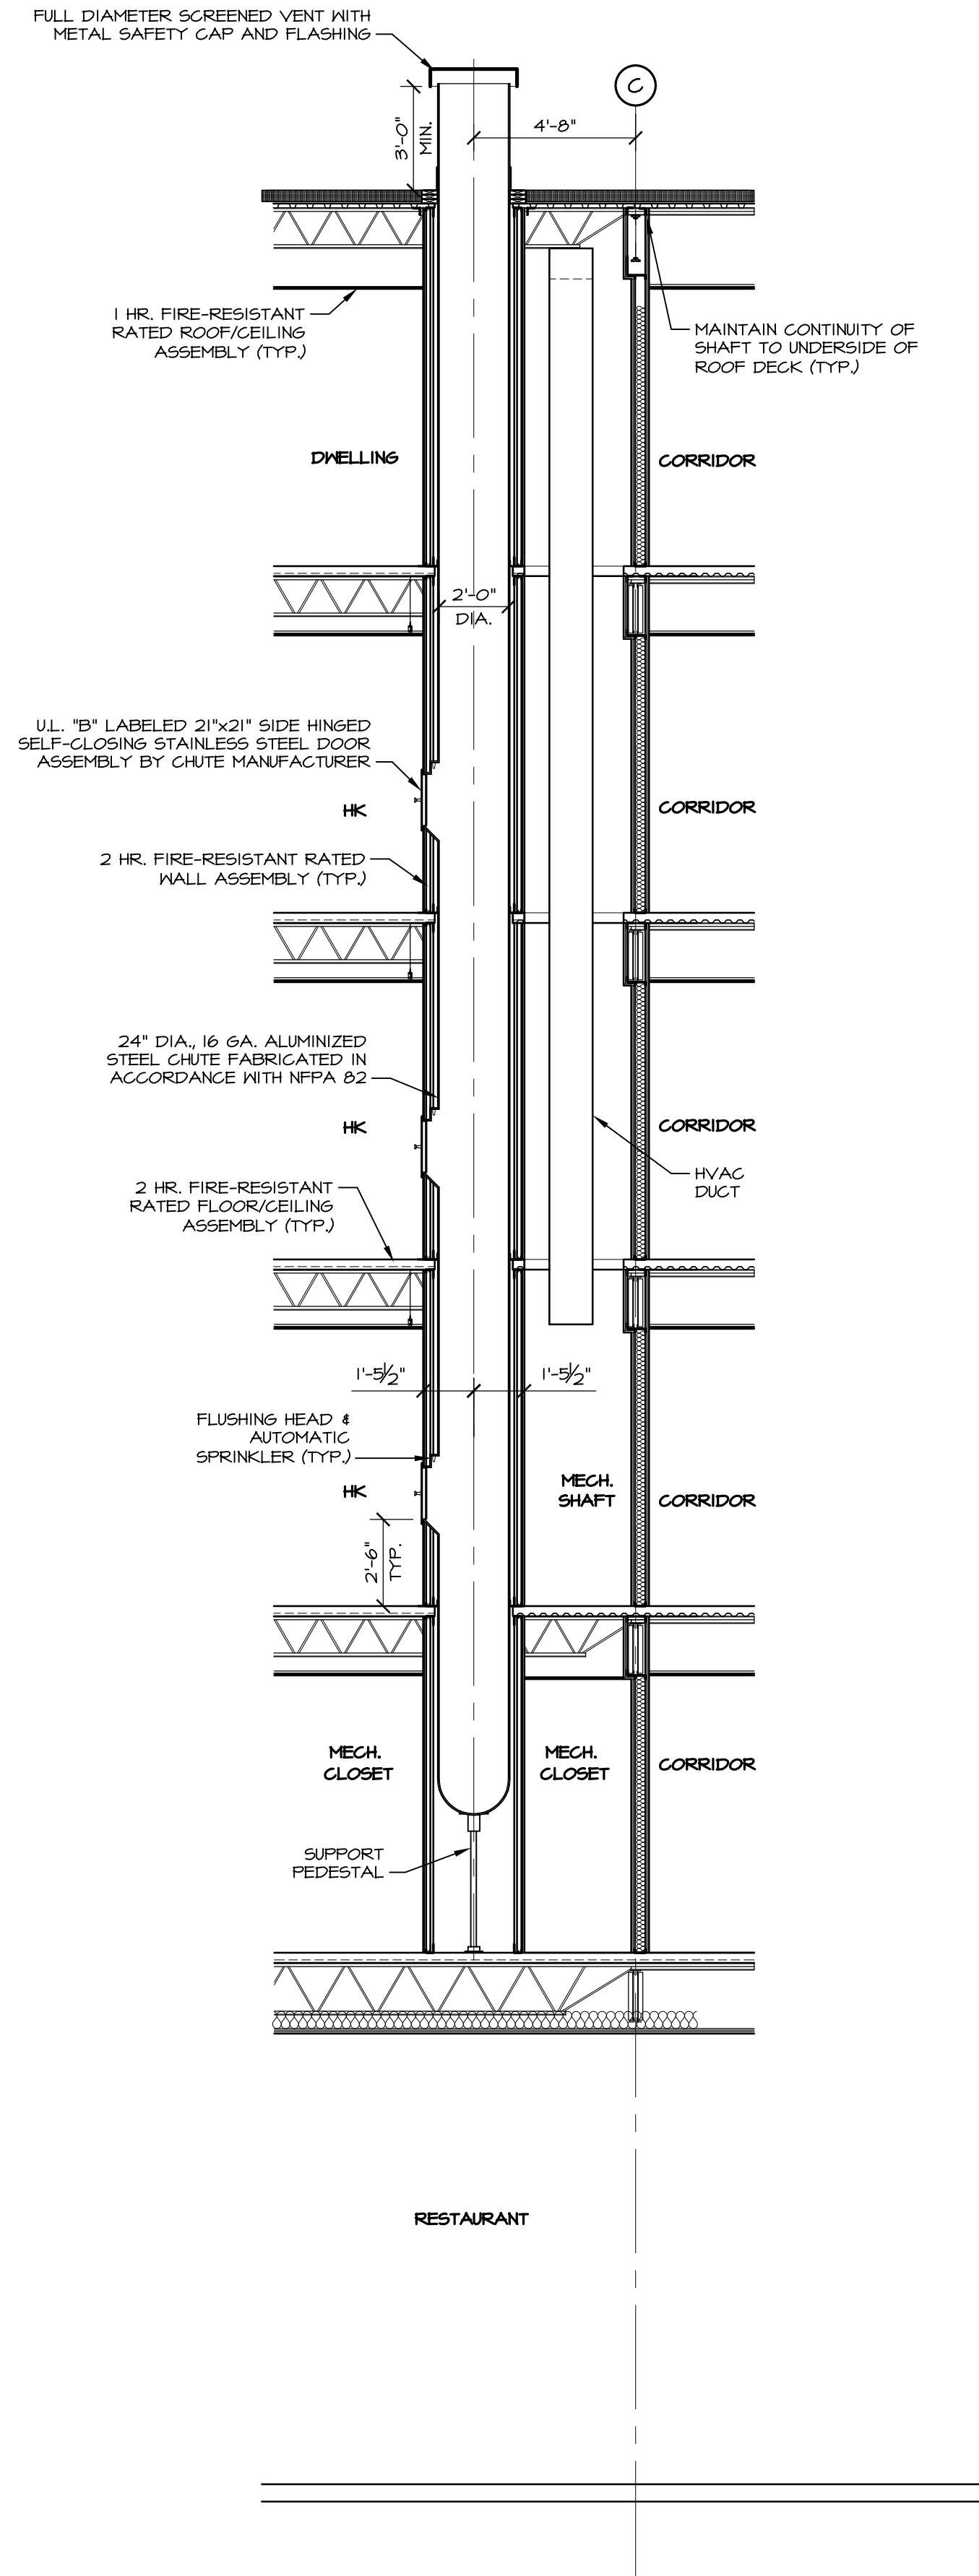

2 LINEN CHUTE SECTION
1/4" = 1'-0"

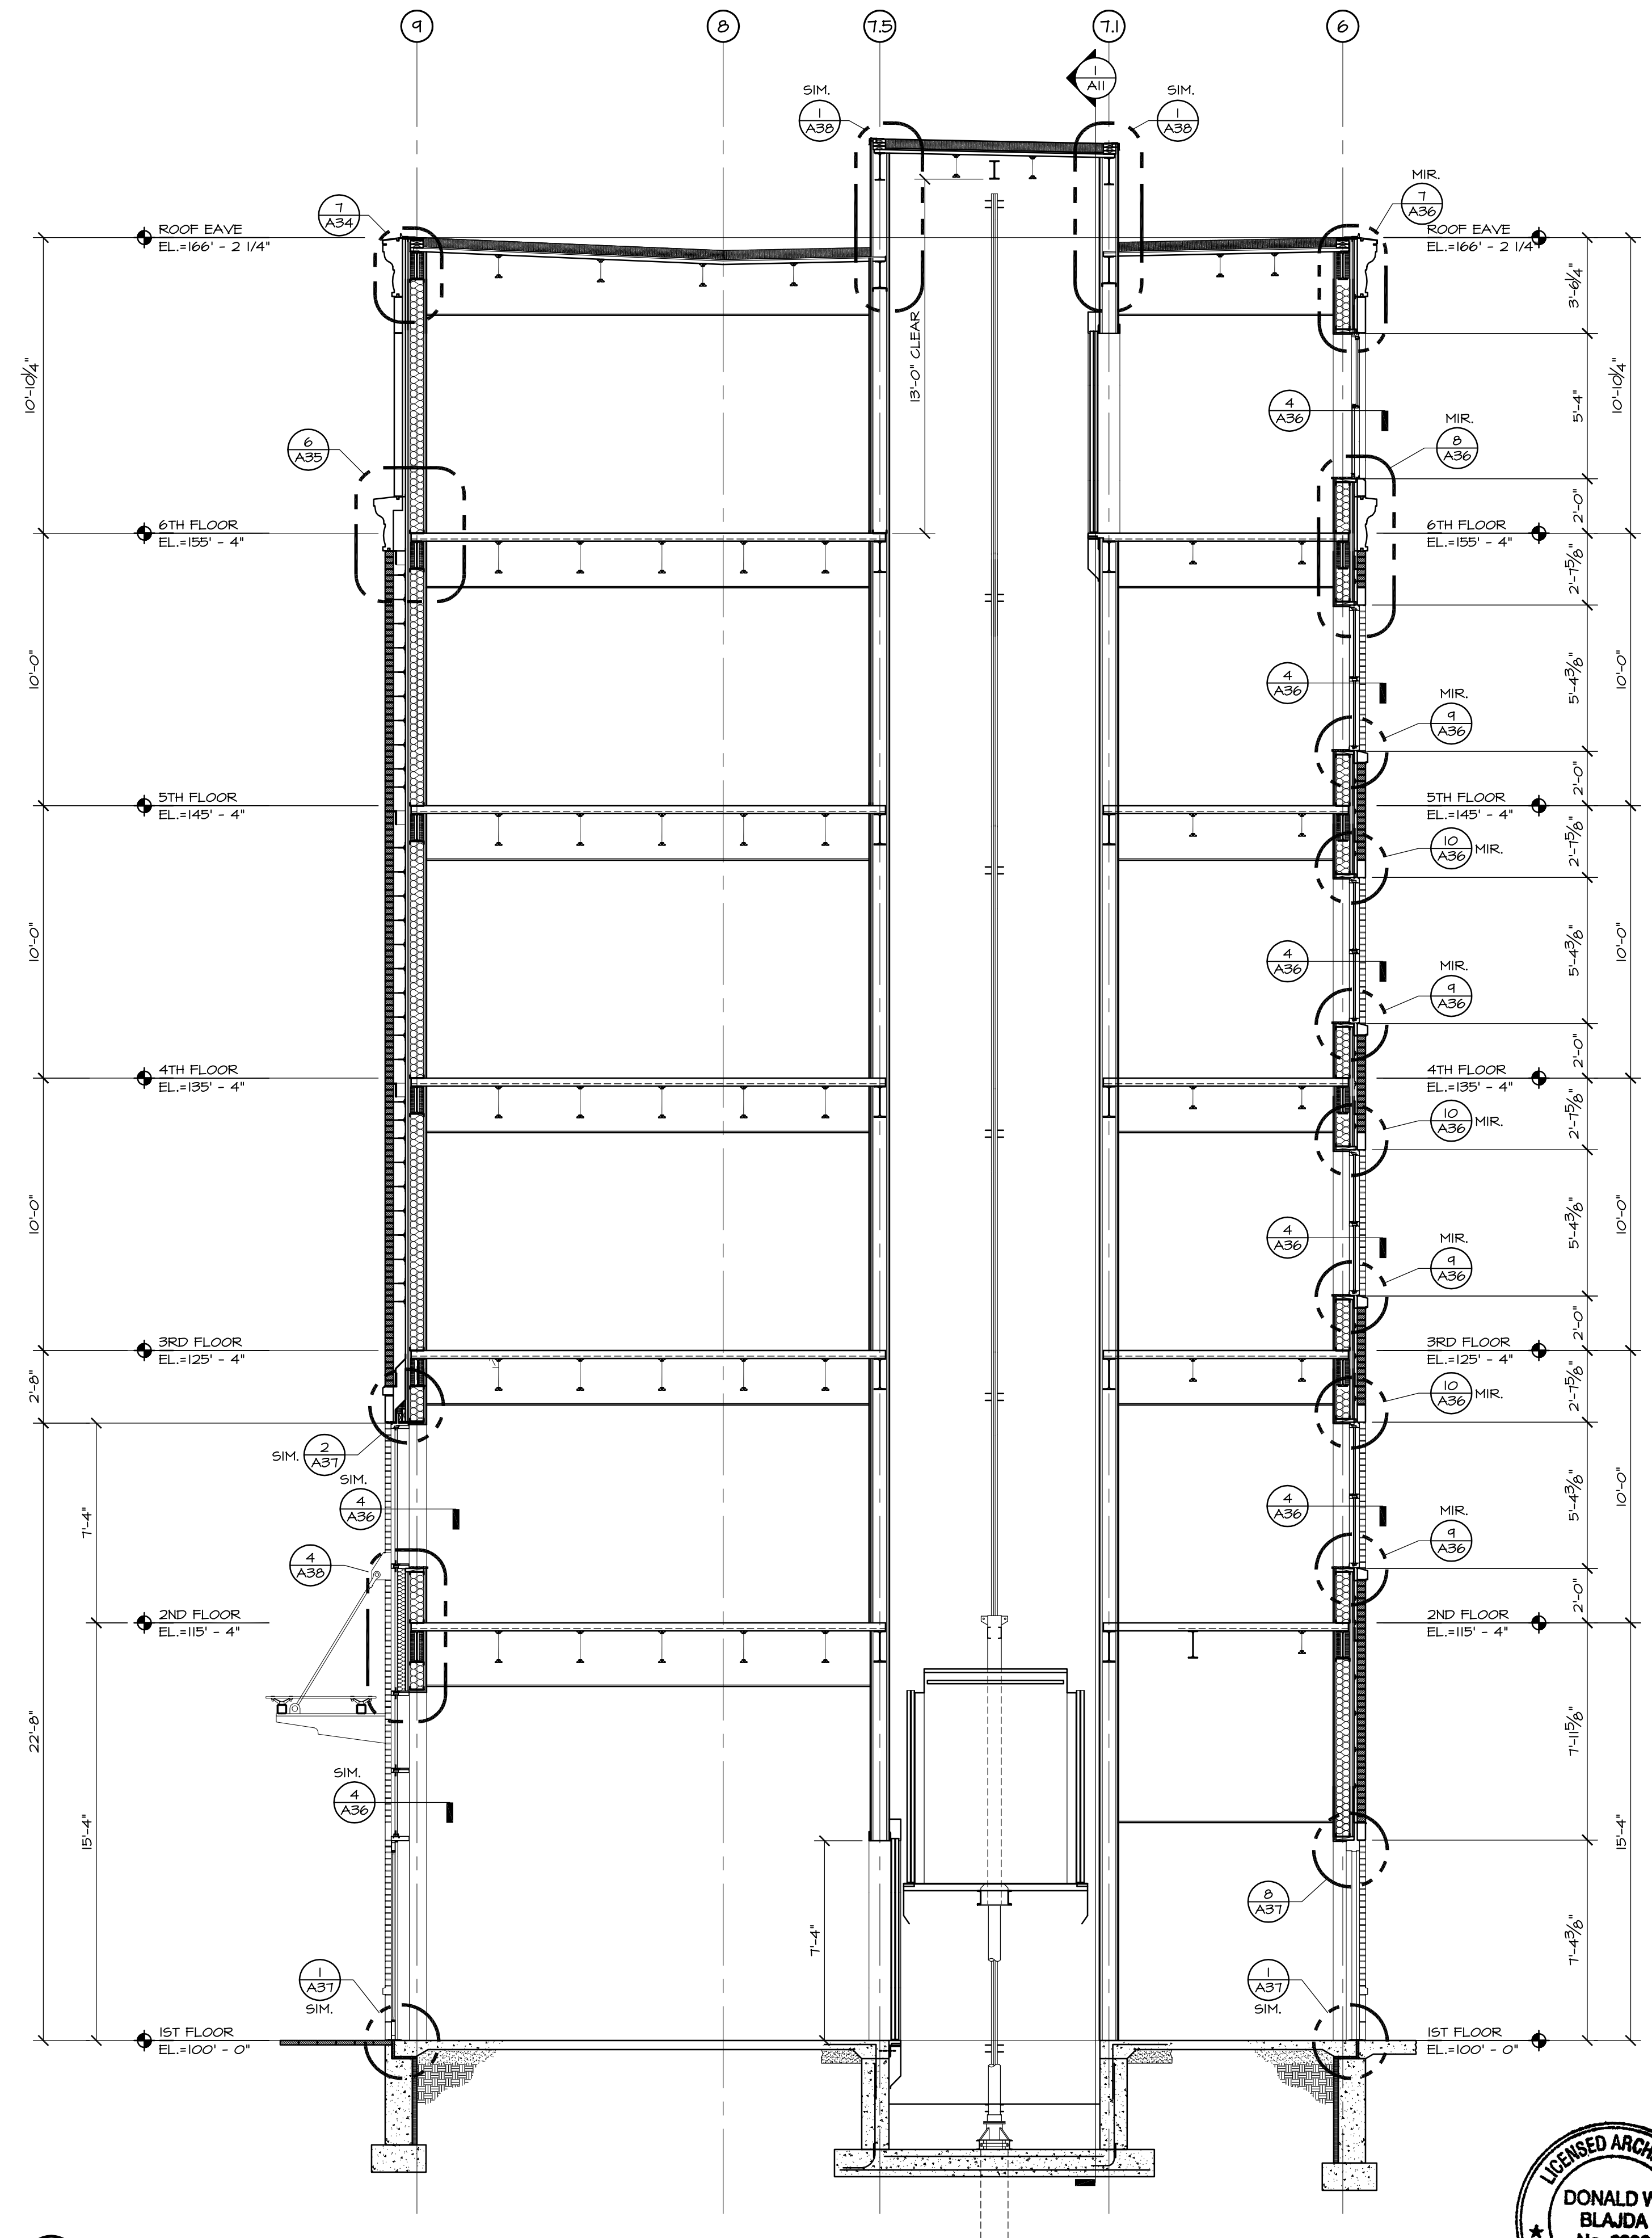

1 ELEVATOR & LOBBY SECTION
1/4" = 1'-0"

DATE	REVISION DESCRIPTION
08-06-10	REVISE FOR PRECAST CONCRETE
08-25-10	ADD LINEN CHUTE SECTION

LOPECHED
CONSTRUCTION CORPORATION
11 CORPORATE DRIVE, BELMONT, NH 03220
PHONE (603) 271-9090 FAX (603) 271-9191

ELEVATOR & LOBBY SECTION, LINEN CHUTE SECTION

PROJECT: Hotel, Restaurant, & Portside Residences
Portland ME

DATE: 05-25-10
SCALE: SEE PLAN
DRAWN BY: dnb

A12
SHEET:

