


1 WALL SECTION AT CORNER
A17 1/4" = 1'-0"

2 BUILDING SECTION AT PARAPET & LOBBY AREA
A17 1/4" = 1'-0"

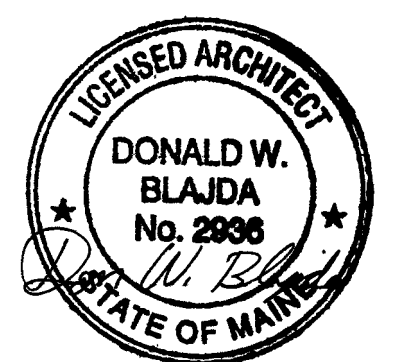

DATE	REVISION SCHEDULE	BY
05-06-10	REVISE FOR PRECAST CONCRETE	dwb

LOPECHED
CONSTRUCTION CORPORATION
11 CORPORATE DRIVE, BELMONT, NH 03220
PHONE (603) 271-9090 FAX (603) 271-9191

WALL SECTIONS

PROJECT: Hotel, Restaurant, & Portside Residences
Portland ME

DATE: 05-26-10
SCALE: 1/4"=1'-0"
DRAWN BY: dwb

A17
SHEET.