


DATE	REVISION DESCRIPTION	BY
07-07-10	REVISE COLUMN LINE TAG 9.5 TO 9.1	dwb
08-25-10	REVISE GUESTROOM LIVING/SLEEPING AREA CEILING TO TYPE 2	dwb

COPECHED
 CONSTRUCTION CORPORATION
 11 CORPORATE DRIVE, BELMONT, NH 03220
 PHONE: (603) 327-9090 FAX: (603) 227-9191

**THIRD FLOOR
 REFLECTED CEILING
 PLAN**

PROJECT: Hotel, Restaurant, & Portside Residences Portland ME
 DATE: 06-21-10
 SCALE: 1/8"=1'-0"
 DRAWN BY: dwb

A28
 SHEET:

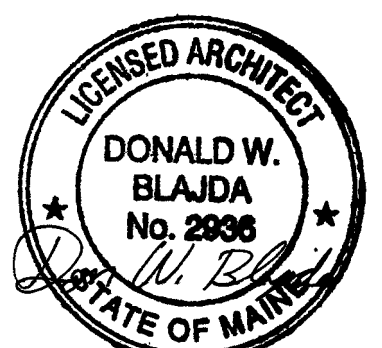

© COPYRIGHT 2010 BY D.C.C.