


PRELIMINARY TREE PLANTING LIST

SWAMP WHITE OAK
 AMERICAN ELM - VALLEY FORGE
 AMERICAN HORNBEAM
 SERVICEBERRY 'COLMULUS'
 WHITE CEDAR 'TECHNY'

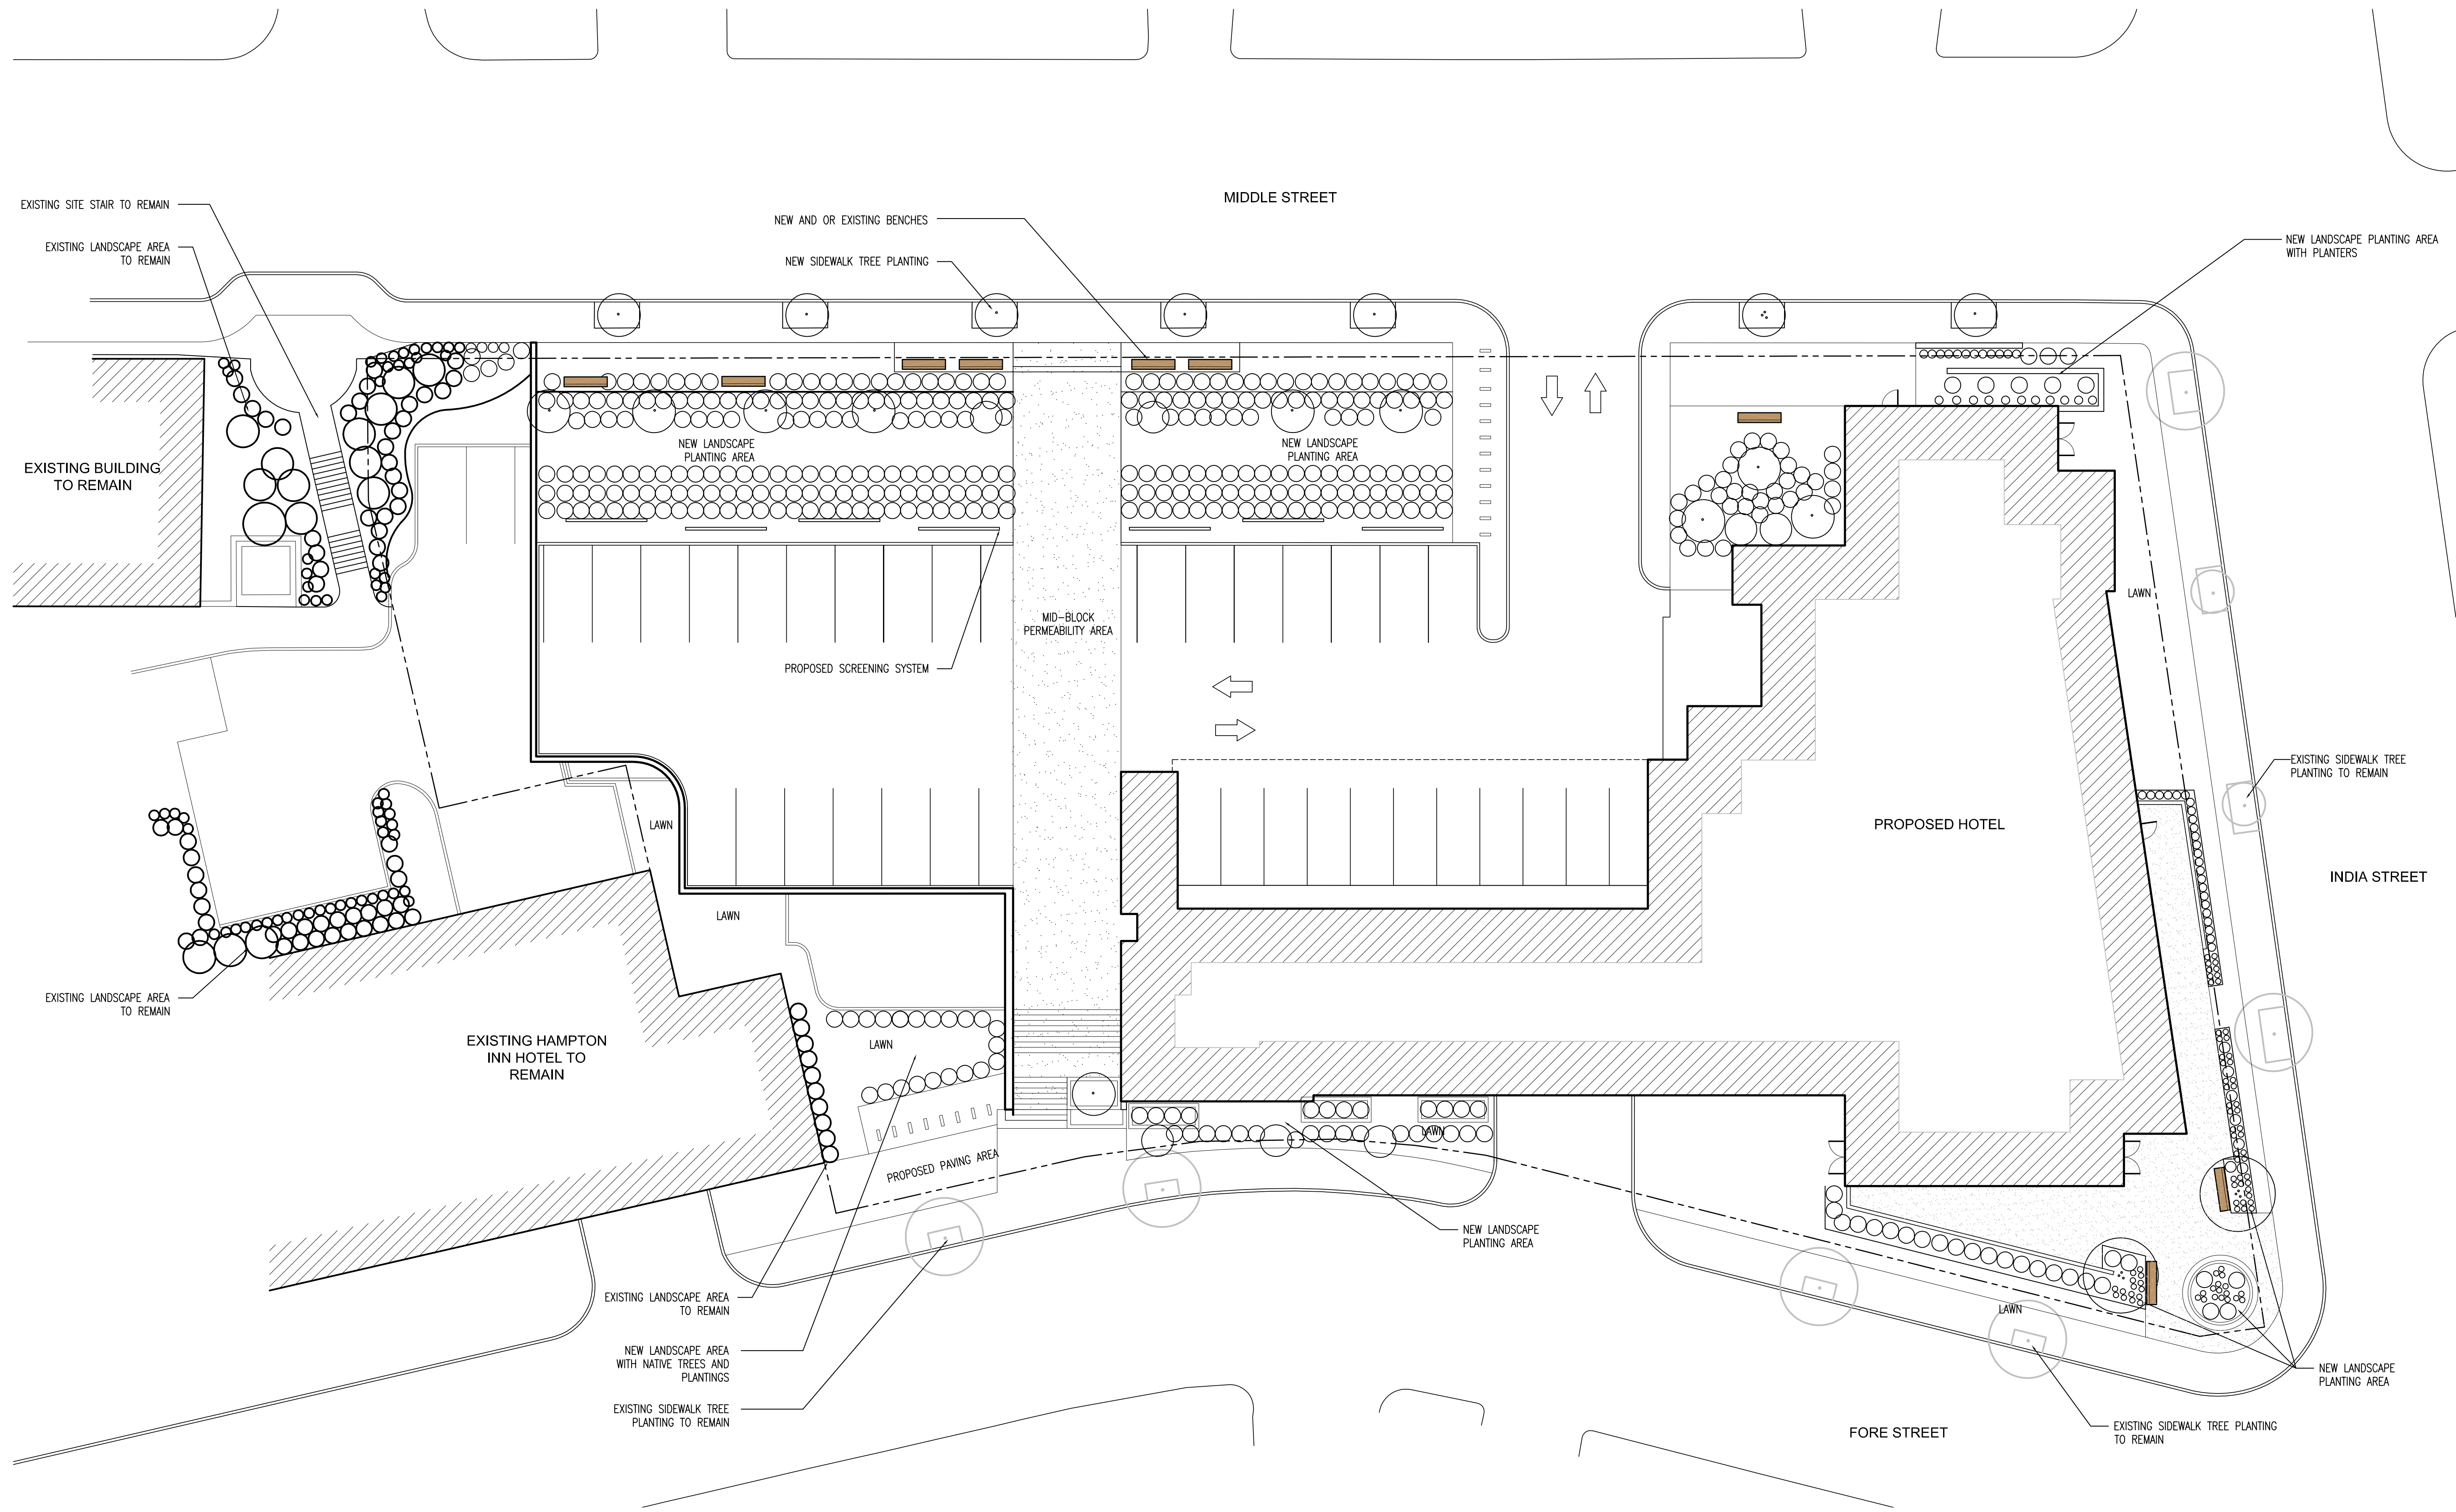

LANDSCAPE PLAN
 1/16" = 1'-0"

