


**EXISTING UTILITY ABBREVIATIONS**

- SD - STORM DRAIN
- W - WATER LINE
- GAS - GAS LINE
- UGU - UNDERGROUND UTILITY
- OHE&T - OVERHEAD POWER AND TELEPHONE

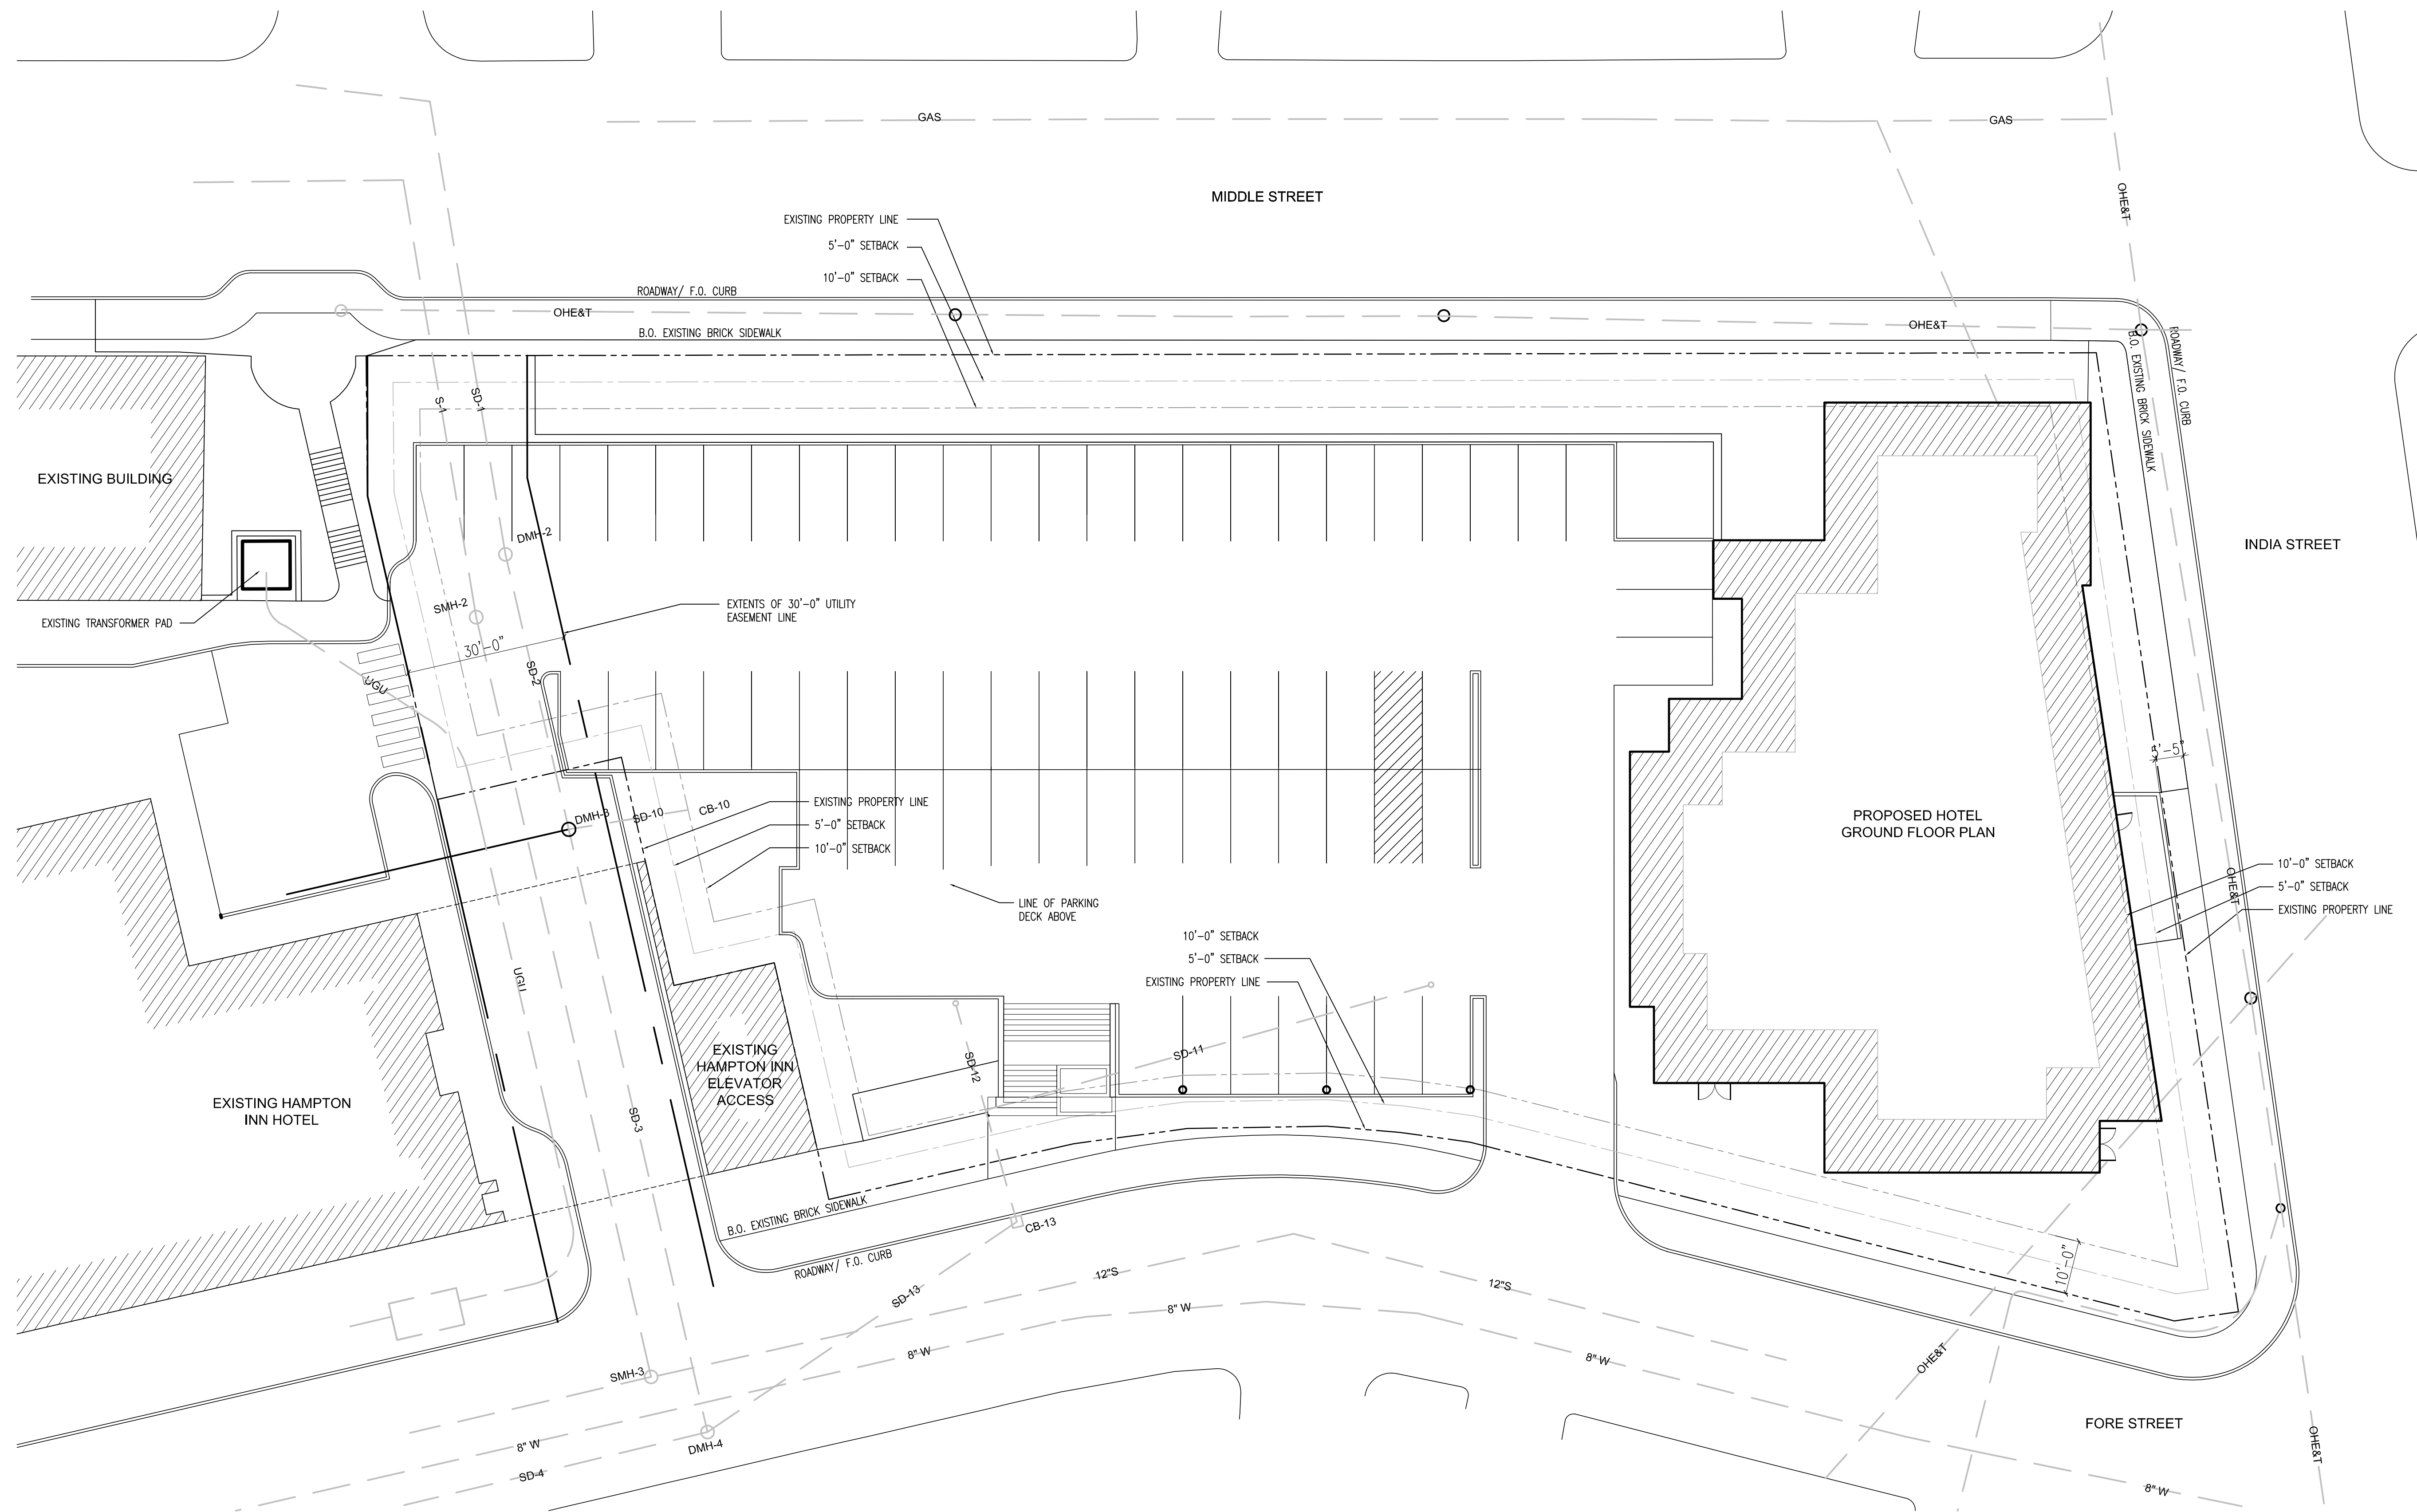

UTILITY PLAN LEVEL 01 - FORE STREET  
1/16" = 1'-0"